

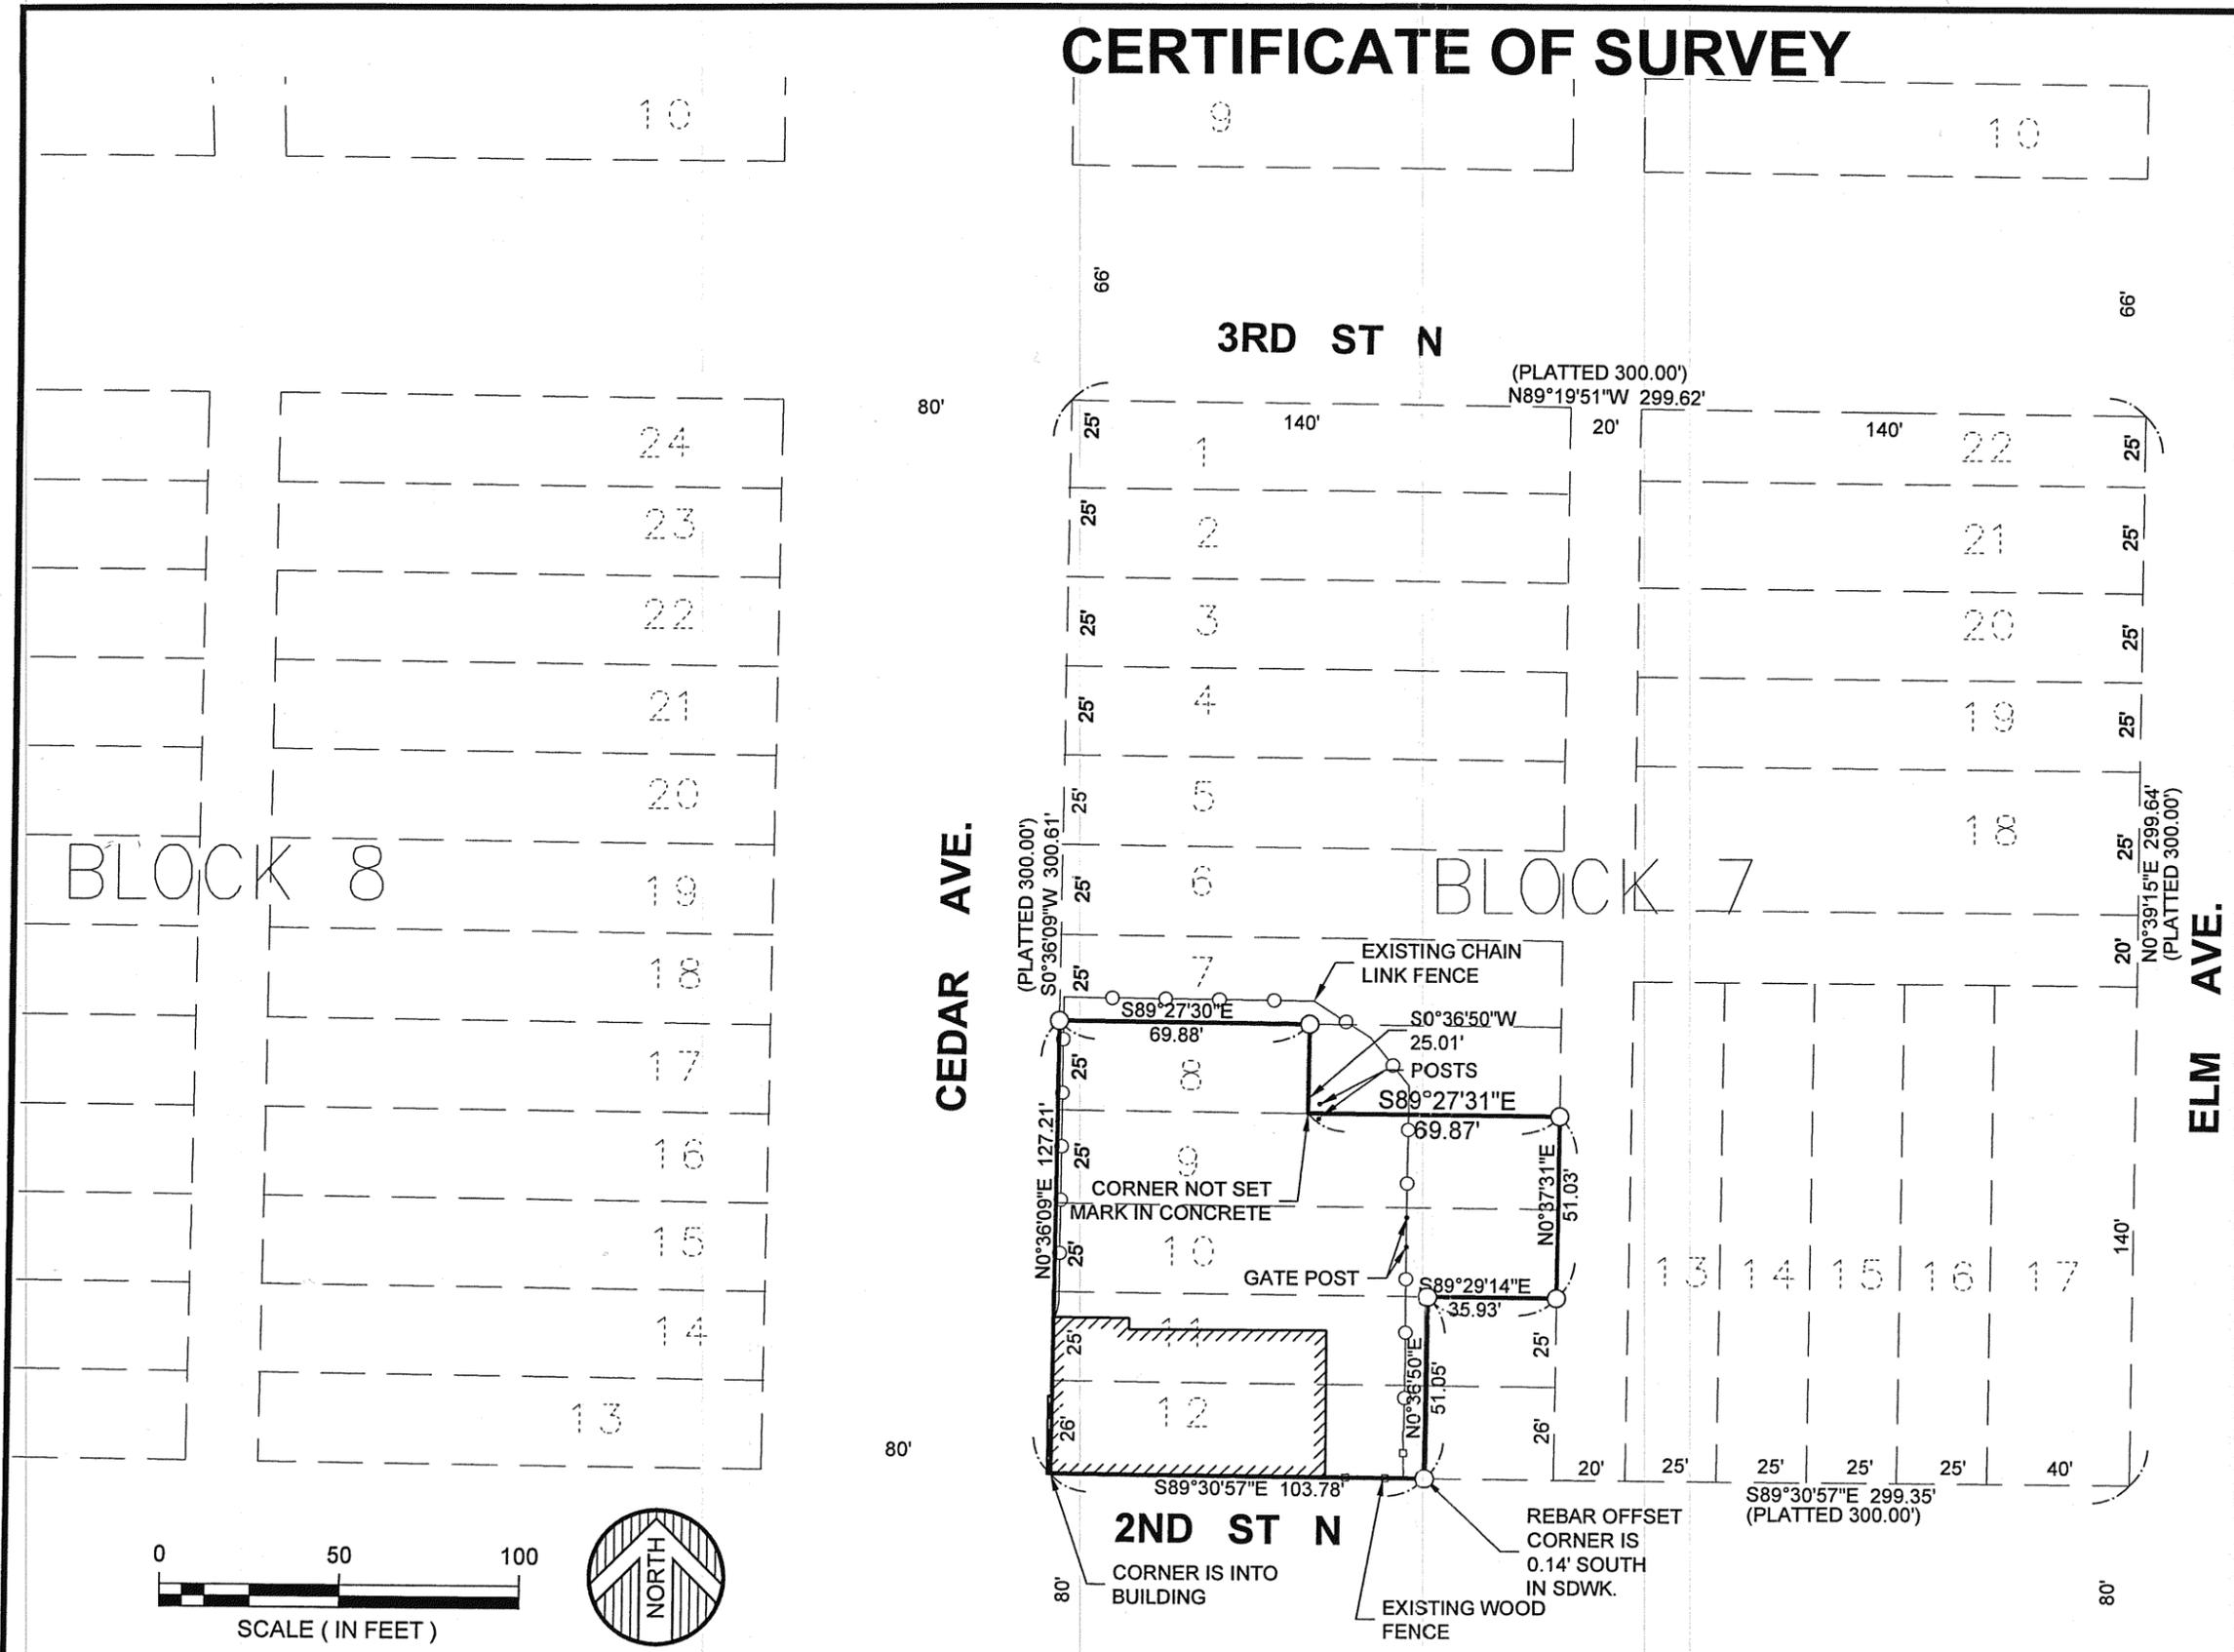


CERTIFICATE OF SURVEY

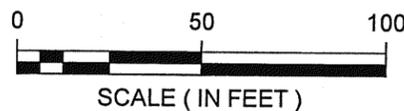

DESCRIPTION:
 Lots 9 and 10 and the West 1/2 of Lot 8 and the westerly 104 feet of Lots 11 and 12, Block 7, ORIGINAL TOWNSITE, according to the Official Plat thereof on file at the Recorders Office in and for the County of Cass, State of Minnesota.

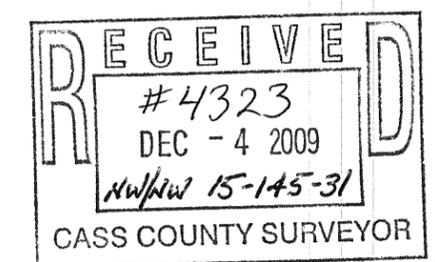

ORIENTATION OF THIS BEARING SYSTEM IS BASED ON AN ASSUMED DATUM

- = DENOTES FOUND IRON MONUMENT
- = DENOTES 1/2 INCH DIAMETER BY 18 INCH LONG IRON REBAR MONUMENT SET AND MARKED RLS # 15815

DATE:	MONTH DAY, YEAR	DATE	AMENDMENTS	BY	PREPARED FOR: CITY OF CASS LAKE, MN.
SCALE:	AS SHOWN				I HEREBY CERTIFY THAT THIS SURVEY, PLAN OR REPORT WAS PREPARED BY ME OR UNDER MY DIRECT SUPERVISION AND THAT I AM A DULY LICENSED LAND SURVEYOR UNDER THE LAWS OF THE STATE OF MINNESOTA
DRAWN BY:	glt				
CHECKED BY:	Y.Y.Y.				
FILE NUMBER:	0890J0378.000				GARY L. THOMPSON DATE: 10-19-09 LIC. NO. 15815

© 2009 WIDSETH SMITH NOLTING

WWW.WSN.US.COM

**ENGINEERS
ARCHITECTS
LAND SURVEYORS
ENVIRONMENTAL SERVICES**

ALEXANDRIA, MN
BEMIDJI, MN
BRainerd, MN
CROOKSTON, MN
GRAND FORKS, ND
RED WING, MN
ROCHESTER, MN
SIOUX FALLS, SD