
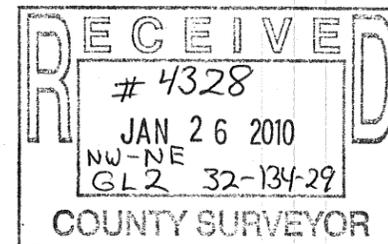



CERTIFICATE OF SURVEY

PART OF THE NW1/4-NE1/4 AND
PART OF GOVERNMENT LOT 2,
SECTION 32, TOWNSHIP 134, RANGE 29,
CASS COUNTY, MINNESOTA

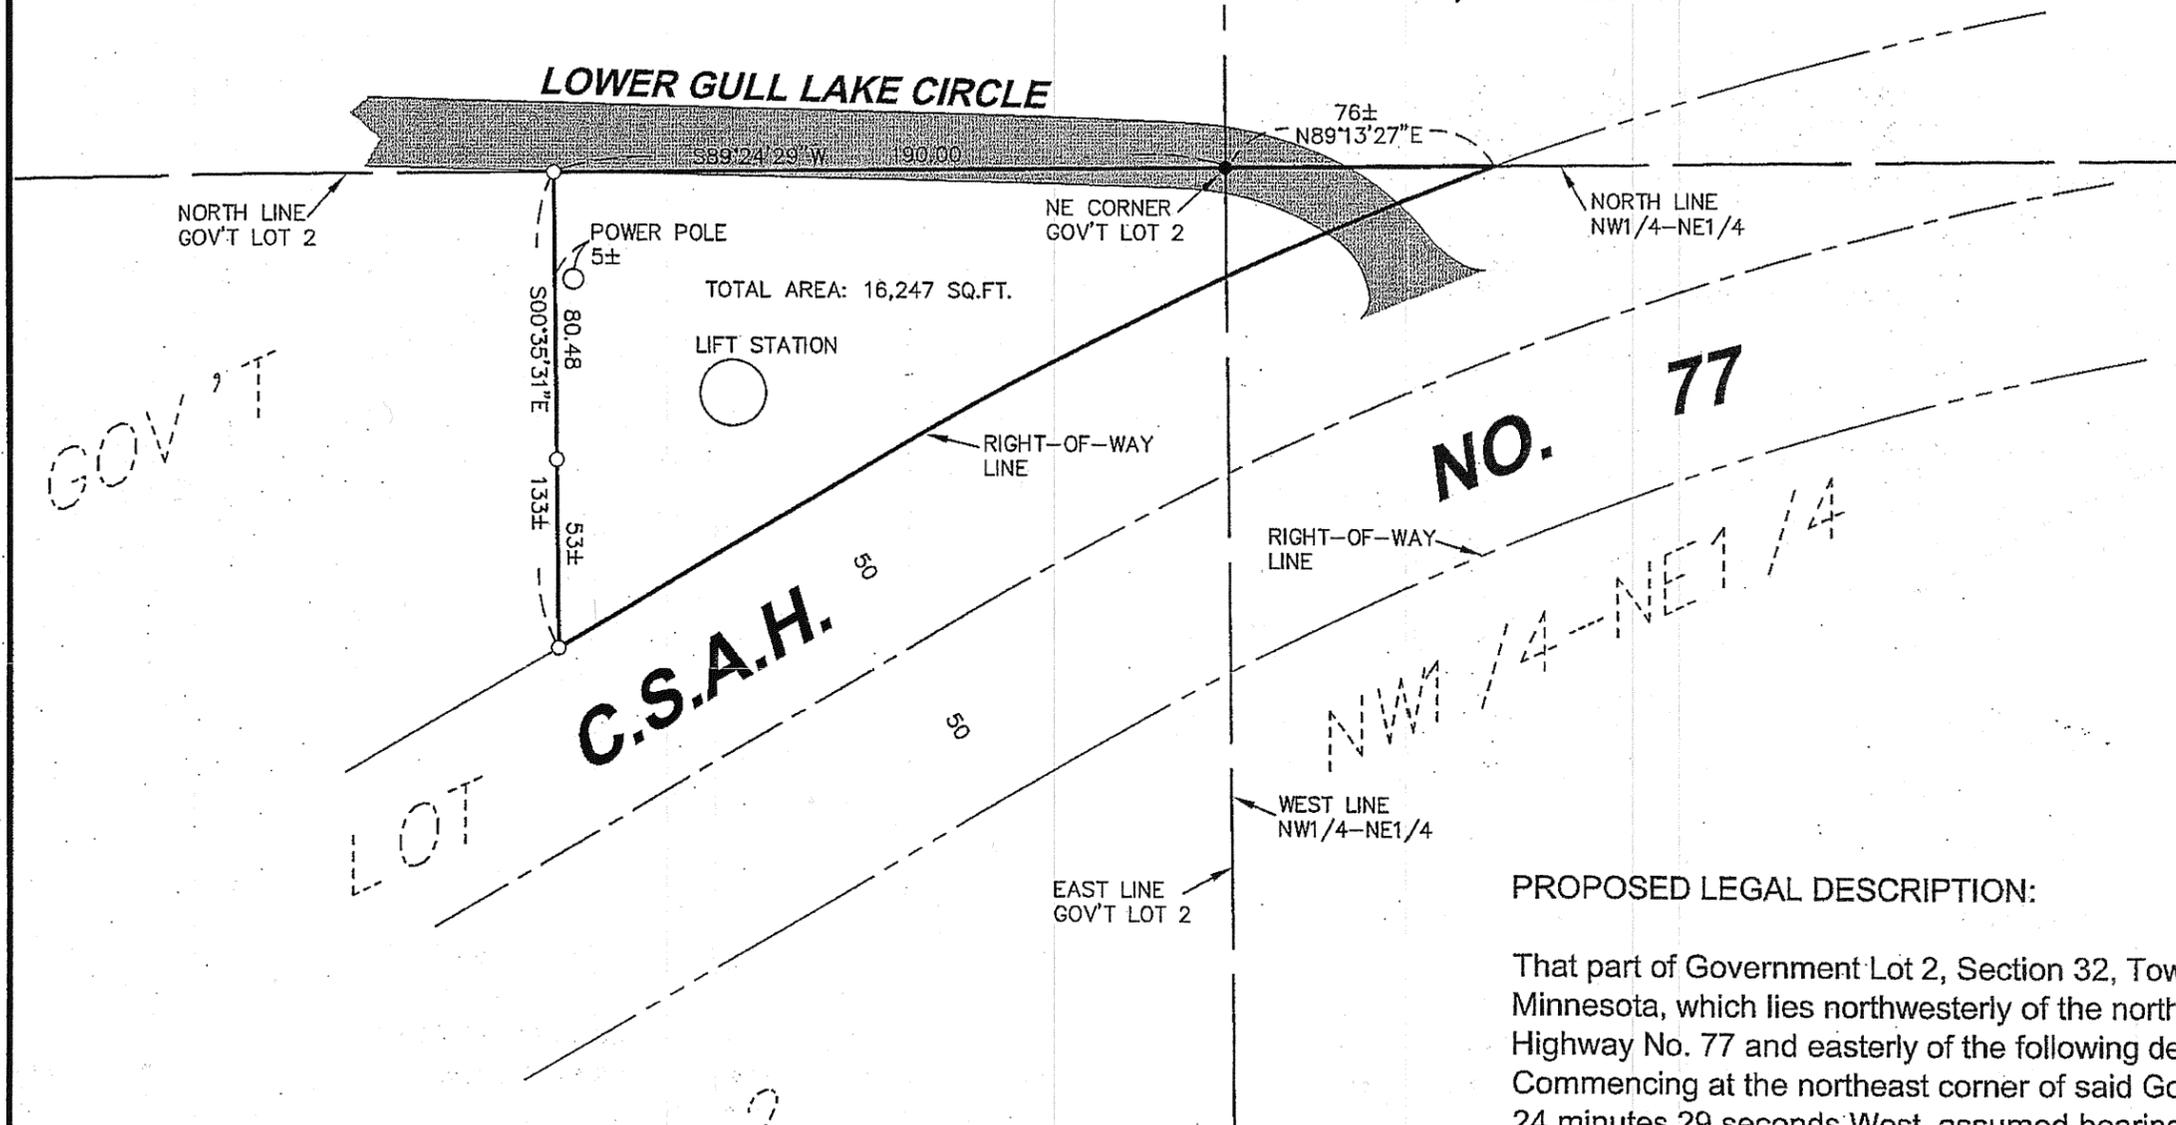

PROPOSED LEGAL DESCRIPTION:

That part of Government Lot 2, Section 32, Township 134, Range 29, Cass County, Minnesota, which lies northwesterly of the northerly right of way line of County State Aid Highway No. 77 and easterly of the following described line:
Commencing at the northeast corner of said Government Lot 2; thence South 89 degrees 24 minutes 29 seconds West, assumed bearing, along the north line of said Government Lot 2, a distance of 190.00 feet to the point of beginning of said line to be described; thence South 00 degrees 35 minutes 31 seconds East a distance of 133 feet, more or less, to said northerly right of way line of County State Aid Highway No. 77 and said line there terminating.
AND
That part of the Northwest Quarter of the Northeast Quarter (NW1/4-NE1/4), of said Section 32, which lies northwesterly of said northerly right of way line of County State Aid Highway No. 77.

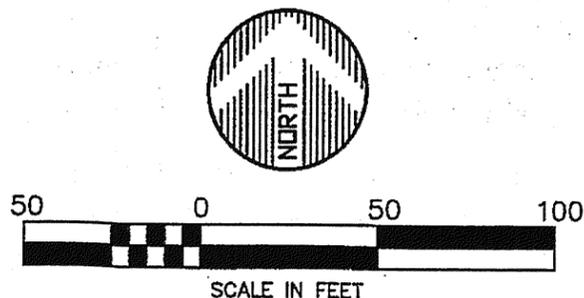

ORIENTATION OF THIS BEARING SYSTEM IS BASED ON AN ASSUMED DATUM

- = DENOTES FOUND IRON MONUMENT
- = DENOTES 1/2 INCH IRON PIPE MONUMENT SET AND MARKED RLS # 41643

DATE: 6-01-09	DATE:	AMENDMENTS:	BY:
SCALE: AS SHOWN			
DRAWN BY: CMN			
CHECKED BY: CMC			
FILE NUMBER: 293B1128			
PREPARED FOR: MADDEN'S ON GULL LAKE			
I HEREBY CERTIFY THAT THIS SURVEY, PLAN, OR REPORT WAS PREPARED BY ME OR UNDER MY DIRECT SUPERVISION AND THAT I AM A DULY LICENSED LAND SURVEYOR UNDER THE LAWS OF THE STATE OF MINNESOTA			
CHAD M. CONNER		DATE: 05/01/09	LIC. NO. 41643



ENGINEERS ALEXANDRIA BEMDJI
ARCHITECTS BRANIERD
LAND SURVEYORS CROOKSTON GRAND FORKS
ENVIRONMENTAL SERVICES WWW.WSN-MN.COM