
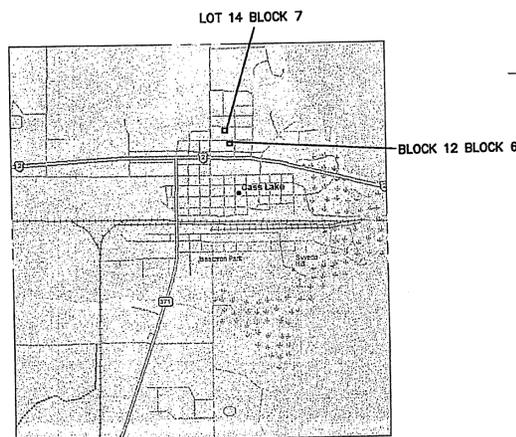



ALTA/ACSM LAND TITLE SURVEY

CASS COUNTY, MINNESOTA

TRACT 33 SURVEY

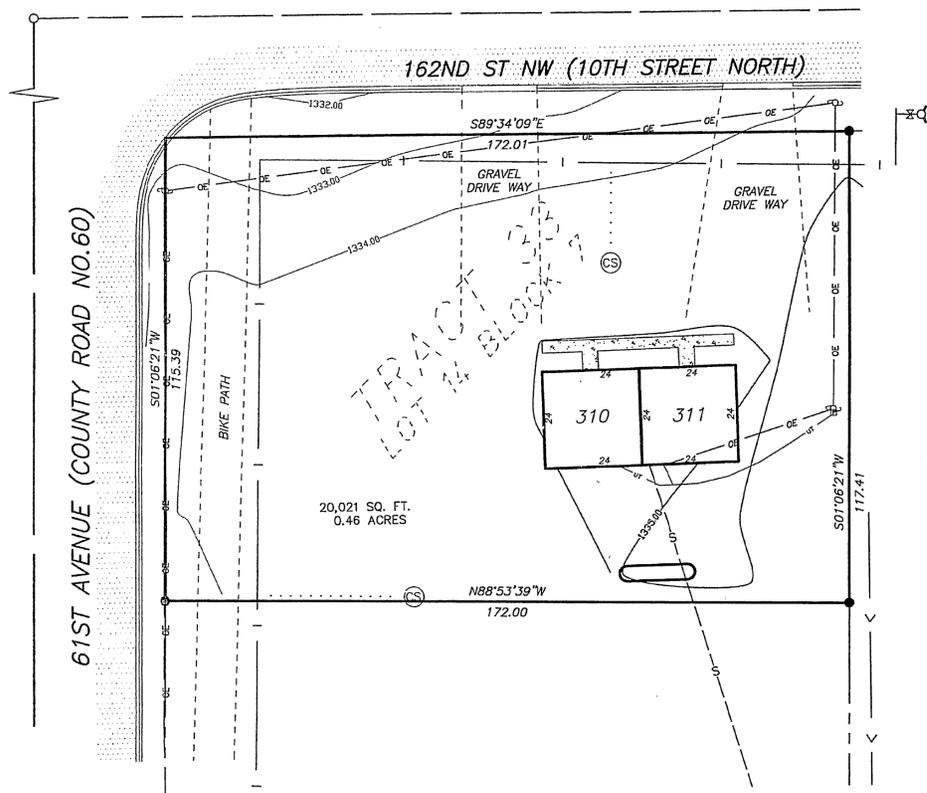

VICINITY MAP

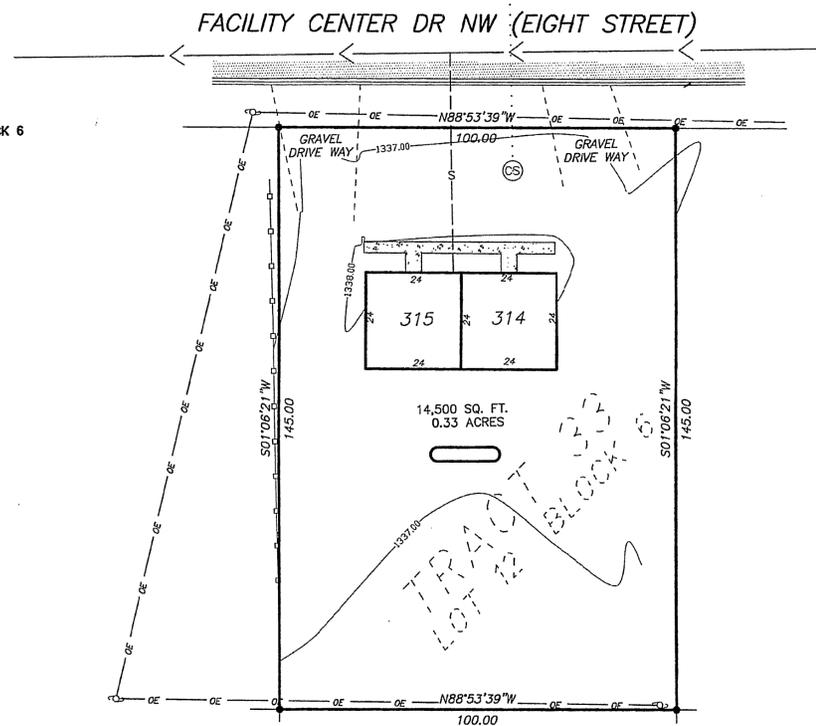

DESCRIPTIONS:

Lot 14, Block 7, TRACT 33 SUBDIVISION, according to the recorded plat thereof in the West Half of the Southwest Quarter, Section 10, Township 145 North, Range 31 West of the Fifth Principal Meridian, Cass County, Minnesota.

Lot 12 Block 6, TRACT 33 SUBDIVISION, according to the recorded plat thereof in the West Half of the Southwest Quarter, Section 10, Township 145 North, Range 31 West of the Fifth Principal Meridian, Cass County, Minnesota.

SURVEYOR'S CERTIFICATION:


I, the undersigned, hereby certify to Leech Lake Limited Partnership #5, Leech Lake Band of Ojibwa (the "Tribe"), Leech Lake Reservation Housing Authority, (the "Agency") and Raymond James Tax Credit Fund XX L.L.C., and its affiliates, or successors and assigns as of the date hereof, that:

This is to certify that this map or plat and the survey on which it is based were made in accordance with the "Minimum Standard Detail Requirements for ALTA/ACSM Land Title Surveys", jointly established and adopted by ALTA and NSPS in 2005, including Table A items 1-6, 7(e) and 8-11(b), 13, 16-18 thereof. Pursuant to the Accuracy Standards as adopted by ALTA and NSPS and in my professional opinion, as a land surveyor registered in the State of Minnesota, the Relative Positional Accuracy of this survey does not exceed that which is specified therein.

To the best of my knowledge, belief and information, except as shown: There are no encroachments either way across property lines; title lines and lines of actual possession are the same; and the premises are free of any 100/500 year return frequency flood hazard, and such flood free condition is shown on the Federal Flood Insurance Rate Map, There is no Federal Flood Insurance Rate Map available for this area.

Arthur D. Larson
 Arthur D. Larson
 Registration No. 14455

Dated, 5/2/08

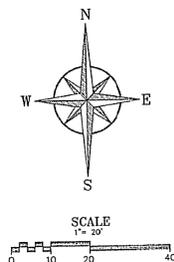

THE LOCATIONS OF EXISTING UNDERGROUND UTILITIES ARE SHOWN IN AN APPROXIMATE WAY ONLY AND HAVE NOT BEEN INDEPENDENTLY VERIFIED BY THE OWNER OR ITS REPRESENTATIVE. THE CONTRACTOR SHALL DETERMINE THE EXACT LOCATION OF ALL EXISTING UTILITIES BEFORE COMMENCING WORK, AND AGREES TO BE FULLY RESPONSIBLE FOR ANY AND ALL DAMAGES WHICH MIGHT BE OCCASIONED BY THE CONTRACTOR'S FAILURE TO EXACTLY LOCATE AND PRESERVE ANY AND ALL UNDERGROUND UTILITIES.

WARNING
 LOCATION OF UNDERGROUND UTILITIES TO BE VERIFIED BY CONTRACTOR
 GOPHER STATE ONE CALL
 CALL BEFORE DIGGING,
 1-800-252-1166
 REQUIRED BY LAW

LEGEND

| | | | |
|--|----------------------------------------|--|--------------------------------------|
| | SERVICE BOX (PED) | | OVERHEAD ELECTRICAL |
| | POWER POLE | | UNDERGROUND TELEPHONE |
| | BITUMINOUS | | CURB & GUTTER |
| | CONCRETE | | PROPANE TANK |
| | IRON MONUMENT FOUND | | IRON MONUMENT SET WITH CAP No. 14455 |
| | 8" PVC WATER LINE GATE VALVE/ HYDRANT | | SANITARY SEWER |
| | WATERMAIN HOUSE SERVICE WITH CURB STOP | | SANITARY SEWER HOUSE SERVICE |
| | | | FENCE |

SURVEYOR'S NOTES:

1. There is no Flood Zone Map available for this area.
2. There are no building, set back, height or floor space area restrictions.
3. There are no set parking areas.
4. There is no observable evidence of street or sidewalk construction.
5. All surrounding land is held in trust by the Leech Lake Indian Reservation.
6. The area of the parcels is as shown on the drawing.
7. Bearing system: Based on NAD83 Cass County North Zone.

RECEIVED
 # 4343
 FEB 2 2010
 NW-SW 10-145-31
 COUNTY SURVEYOR

NORTHWESTERN SURVEYING
 AND ENGINEERING, INC.
 P.O. BOX 3067 BEMIDJIE MN 55019 218-444-9594

Exhibit A-3