


ALTA/ACSM LAND TITLE SURVEY

NORTHWOOD SUBDIVISION
NE 1/4, SE 1/4, SECTION 5,
T145N, R31W
CASS COUNTY, MINNESOTA

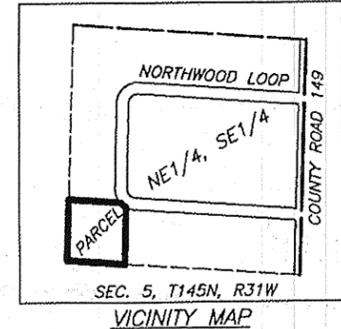

SURVEYOR'S NOTES:

1. There is no Flood Zone Map available for this area.
2. There are no building, set back, height or floor space area restrictions.
3. There are no set parking areas.
4. There is no observable evidence of street or sidewalk construction.
5. All surrounding land is held in trust by the Leech Lake Indian Reservation.
6. The area of the parcel is 2.47 acres.
7. Bearing system: Based on NAD83 Cass County North Zone.

DESCRIPTION:

That part of the Northeast Quarter of the Southeast Quarter, Section 5, Township 145 North, Range 31 West of the 5th Principal Meridian, described as follows:
Commencing at the the southeast corner of said Northeast Quarter of the Southeast Quarter, then North 85 degrees 59 minutes 49 seconds West, bearing system based on NAD83 Cass County North Zone, along the south line of said Northeast Quarter of the Southeast Quarter, a distance of 986.48 feet to the point of beginning of the parcel to be described; Thence continue North 85 degrees 59 minutes 49 seconds West, along said south line, a distance of 322.02 feet to the west line of said Northeast Quarter of the Southeast Quarter; thence North 01 degrees 39 minutes 56 seconds East, along said west line, a distance of 336.03 feet; thence South 85 degrees 59 minutes 49 seconds East, parallel with the south line of said Northeast Quarter of the Southeast Quarter, a distance of 289.43 feet to the southwesterly right of way of Northwood Loop; thence southeasterly, along said right of way, a distance of 41.23 feet along a non-tangential curve, concave to the northeast, having a radius of 118.00 feet, a central angle of 20 degrees 01 minutes 04 seconds and a chord 41.02 feet in length that bears South 50 degrees 52 minutes 36 seconds East; thence South 01 degrees 39 minutes 56 seconds West, parallel with the west line of said Northeast Quarter of the Southeast Quarter, a distance of 312.41 feet to the point of beginning.



SURVEYOR'S CERTIFICATION:

I, the undersigned, hereby certify to Leech Lake Limited Partnership #5, Leech Lake Band of Objibwe (the "Tribe"), Leech Lake Reservation Housing Authority, (the "Agency") and Raymond James Tax Credit Fund XX L.L.C., and its affiliates, or successors and assigns as of the date hereof, that:

This is to certify that this map or plat and the survey on which it is based were made in accordance with the "Minimum Standard Detail Requirements for ALTA/ACSM Land Title Surveys", jointly established and adopted by ALTA and NSPS in 2005, including Table A items 1-6,7(a) and 8-11(b), 13, 16-18 thereof. Pursuant to the Accuracy Standards as adopted by ALTA and NSPS and in my professional opinion, as a land surveyor registered in the State of Minnesota, the Relative Positional Accuracy of this survey does not exceed that which is specified therein.

To the best of my knowledge, belief and information, except as shown: There are no encroachments either way across property lines; title lines and lines of actual possession are the same; and the premises are free of any 100/500 year return frequency flood hazard, and such flood free condition is shown on the Federal Flood Insurance Rate Map, There are no Federal Flood Insurance Rate Maps available for this area.

Arthur D. Larson
Registration No. 14455
Dated: 12/2/09

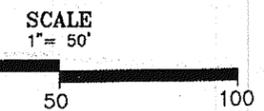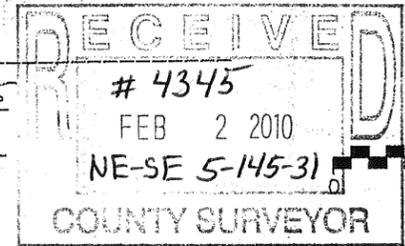


REVISED 12-1-09 - FIXED TYPO



WARNING
LOCATION OF UNDERGROUND UTILITIES
TO BE VERIFIED BY CONTRACTOR
GOPHER STATE ONE CALL
CALL BEFORE DIGGING,
1-800-252-1166
REQUIRED BY LAW

**NORTHWESTERN SURVEYING
AND ENGINEERING, INC.**
P.O. BOX 3067 BEMIDJI MN 56619 218-444-9394

JOB NO. 08009
DATE: 03-03-2008

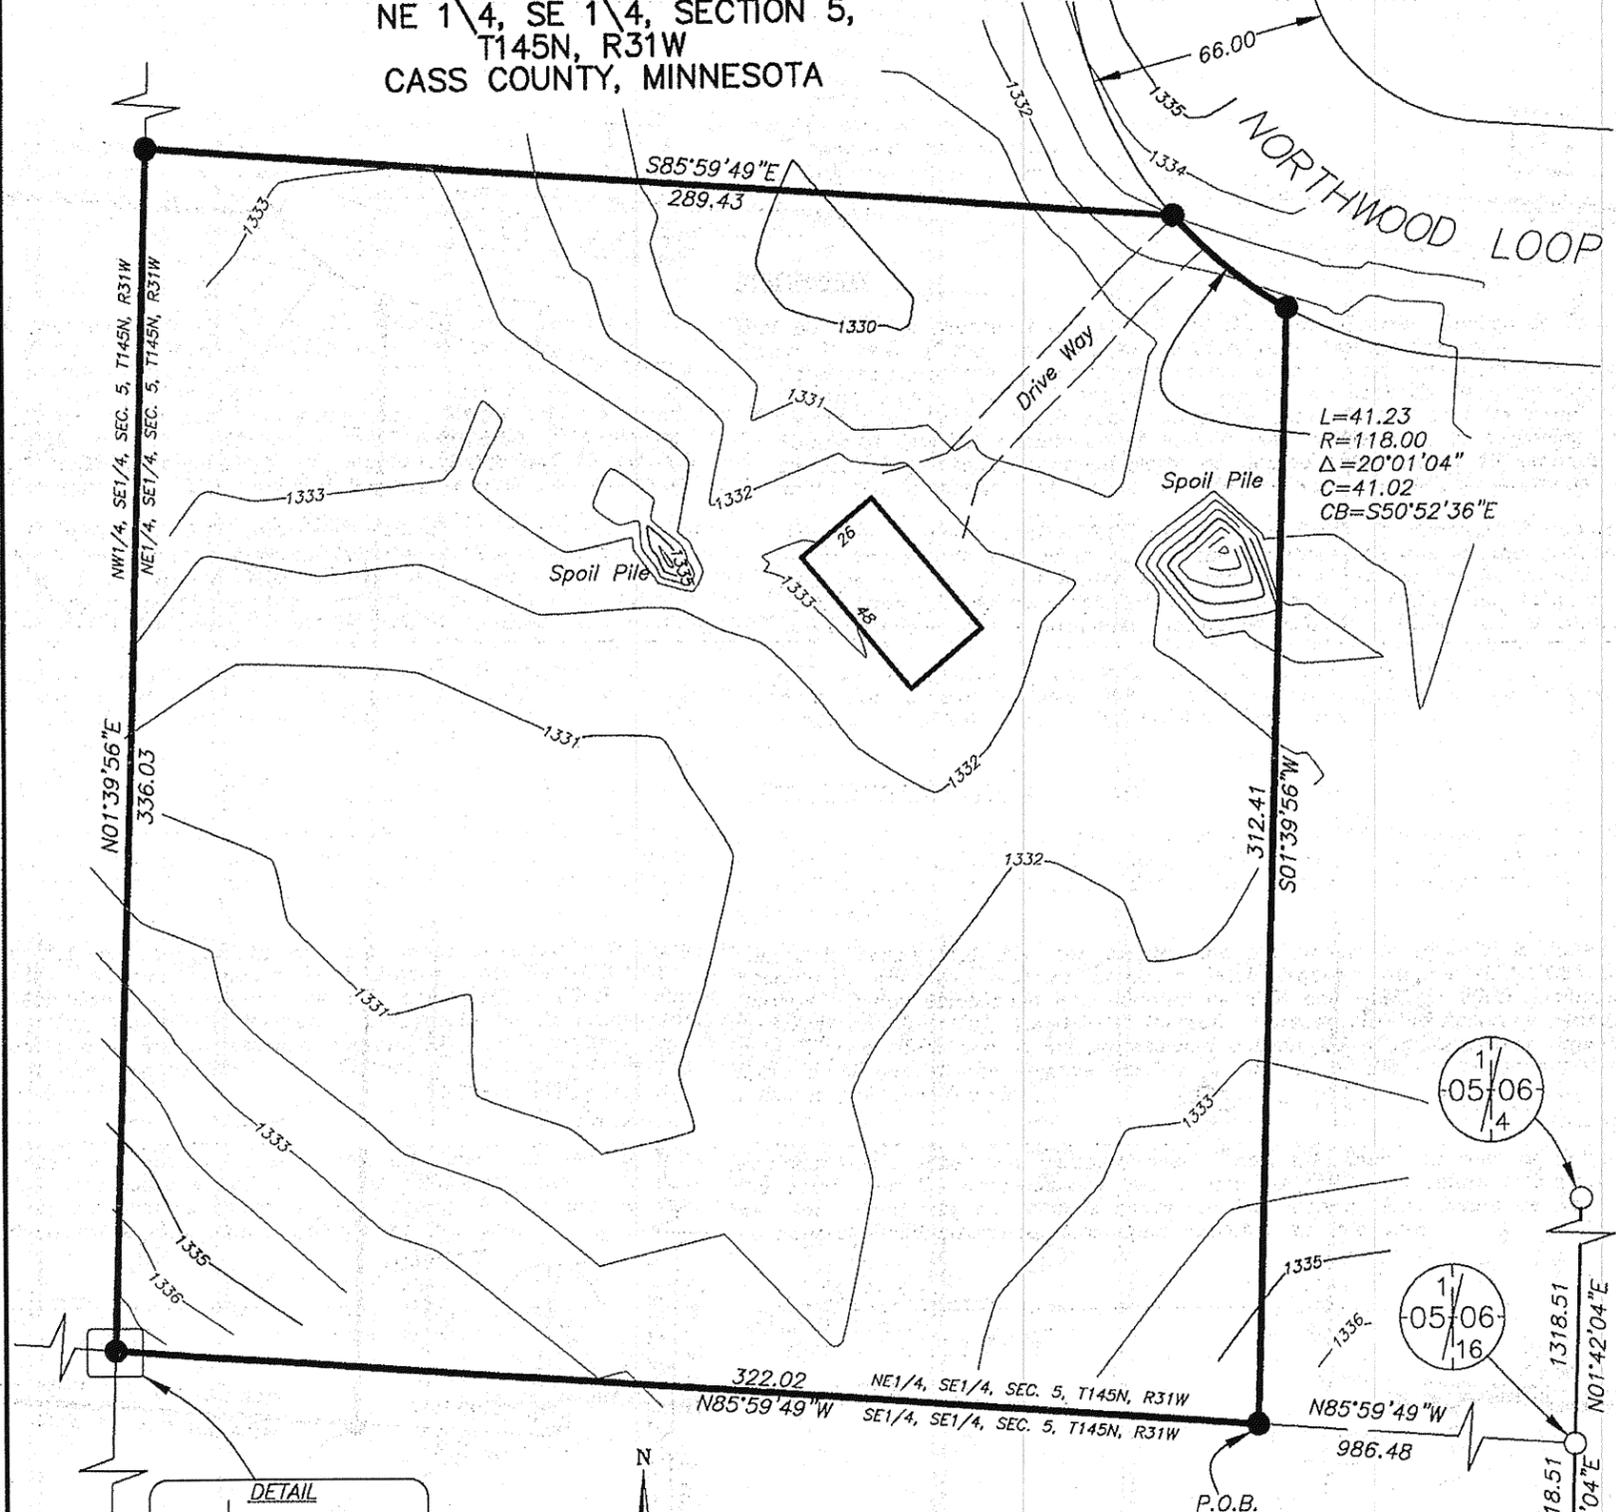

L=41.23
R=118.00
Δ=20°01'04"
C=41.02
CB=S50°52'36"E

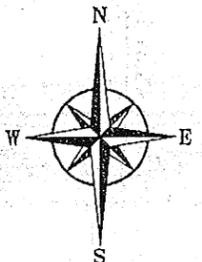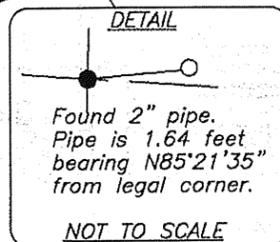

LEGEND
● IRON MONUMENT SET WITH CAP NO. 14455
○ IRON MONUMENT FOUND

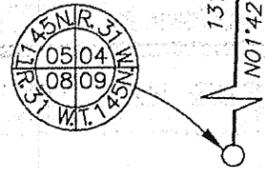


Exhibit A-5