


CERTIFICATE OF SURVEY

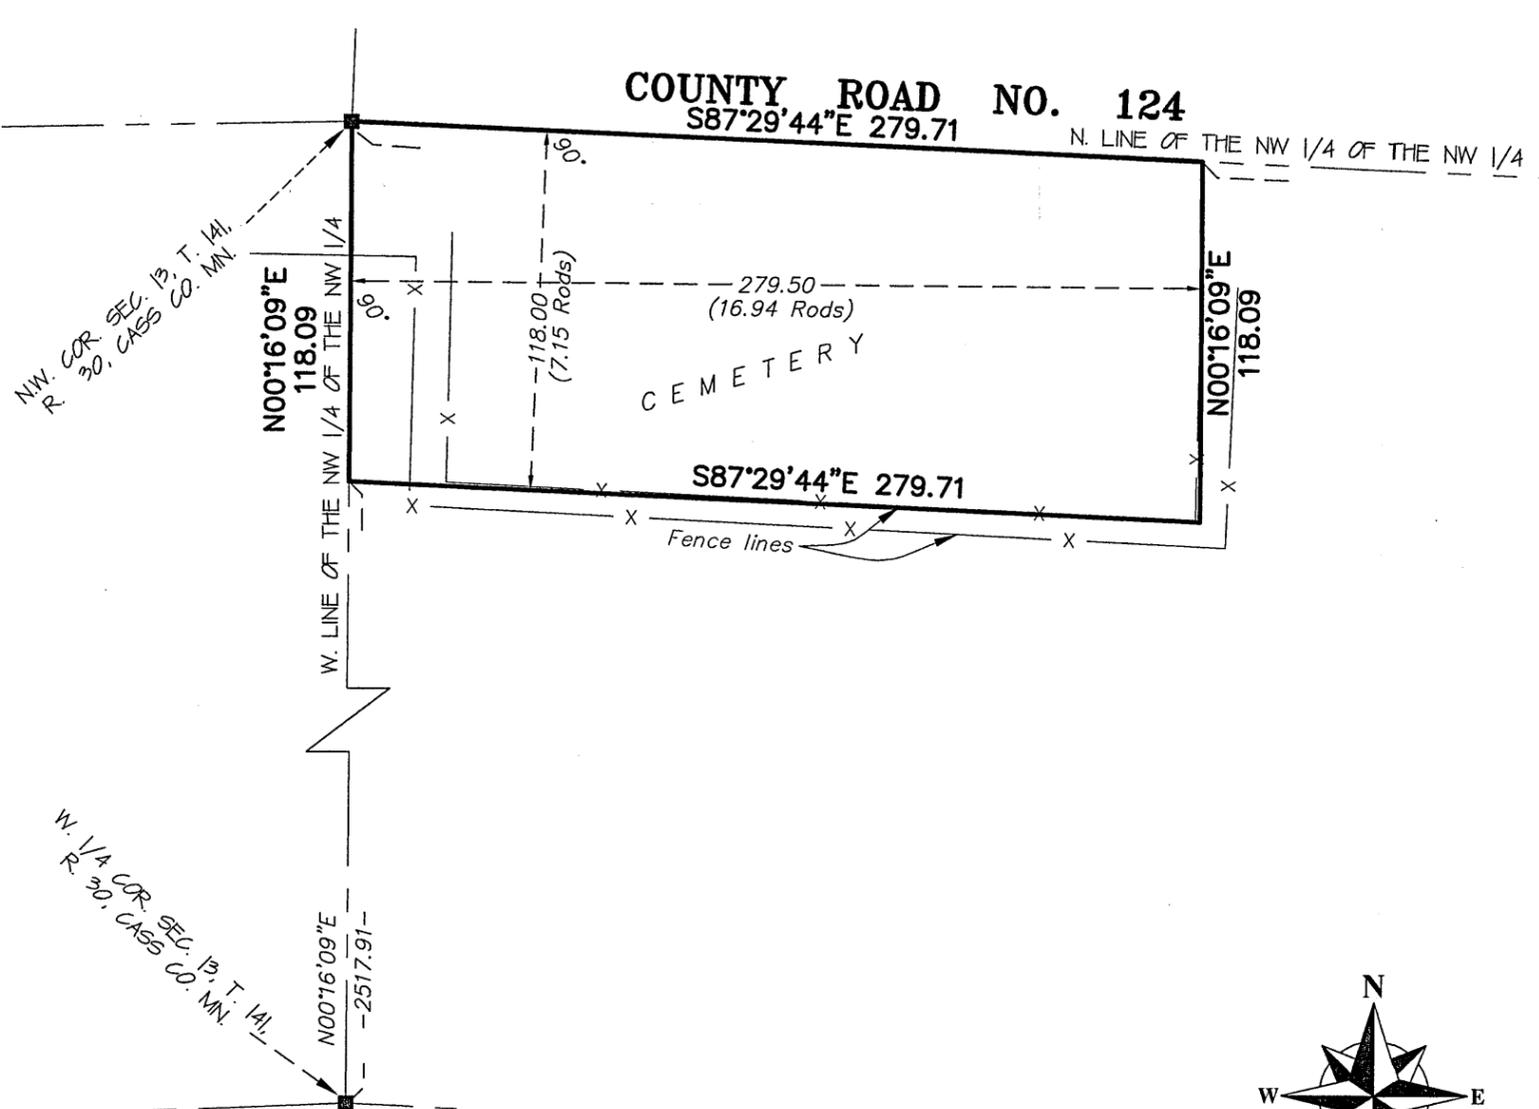

RECORD DESCRIPTION – (Per Doc. 272130)

Commencing at the Northeast corner of the Northwest Quarter of Section 13, thence running east 11 1/2 rods, the point of beginning of the tract to be described; thence continue East 3 1/2 rods, thence south 7 rods; thence West 3 1/2 rods, thence North 7 rods to the point of beginning of the tract described all is Sec. 13, twp. 141, Range 30, Cass County, Minnesota.

RECORD DESCRIPTION – (Per Doc. 192627)

Commence at the Northwest corner of the Northwest Quarter (NW 1/4), Section Thirteen (13), Township One Hundred Forty-one (141), Range Thirty (30), thence East 11 1/2 rods, thence South 7 rods, thence West 11 1/2 rods thence West 11 1/2 rods, thence north 7 rods to place of beginning.



RECOMMENDED DESCRIPTION

The North 118.00 feet of the West 279.50 feet of the Northwest Quarter of the Northwest Quarter, Section 13, Township 141, Range 30, Cass County, Minnesota.

Said parcel of land is subject to existing easements of record.

LEGEND

- DENOTES FOUND SURVEY MONUMENT
- DENOTES FOUND GLO MONUMENT
- DENOTES GRAVEL SURFACE

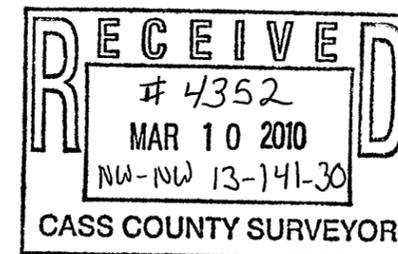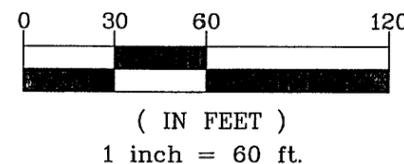

DRAWN BY: <u>RPW</u>		CHECKED BY: <u>BWS</u>	
APPROVED BY: <u>BWS</u>		JOB NUMBER: <u>09-010</u>	
NO.	DATE	BY	REVISION DESCRIPTION

CLIENT: **Edward Thue**
6281 24th Avenue NW
Walker, MN 56484

Sketch and Description

Part of the NW 1/4 of the NW 1/4
1/4 Sec. 13, T. 141, R. 30,
Cass Co. MN



I hereby certify that this survey, plan or report was prepared by me or under my direct supervision and that I am a duly licensed land surveyor under the laws of the state of Minnesota.

Dated this 2nd day of March, 2010
By: Bruce W. Skipton
Bruce W. Skipton, Minnesota License No. 17768