


Ulteigengineers
SURVEY FOR MINNESOTA POWER

Bismarck - Detroit Lakes - Fargo - Minneapolis - Sioux Falls - Denver
 5201 East River Road Suite 308
 Minneapolis, Minnesota 55421
 Phone: 763.571.2500 Fax: 763.571.1168
 Web: www.ulteig.com

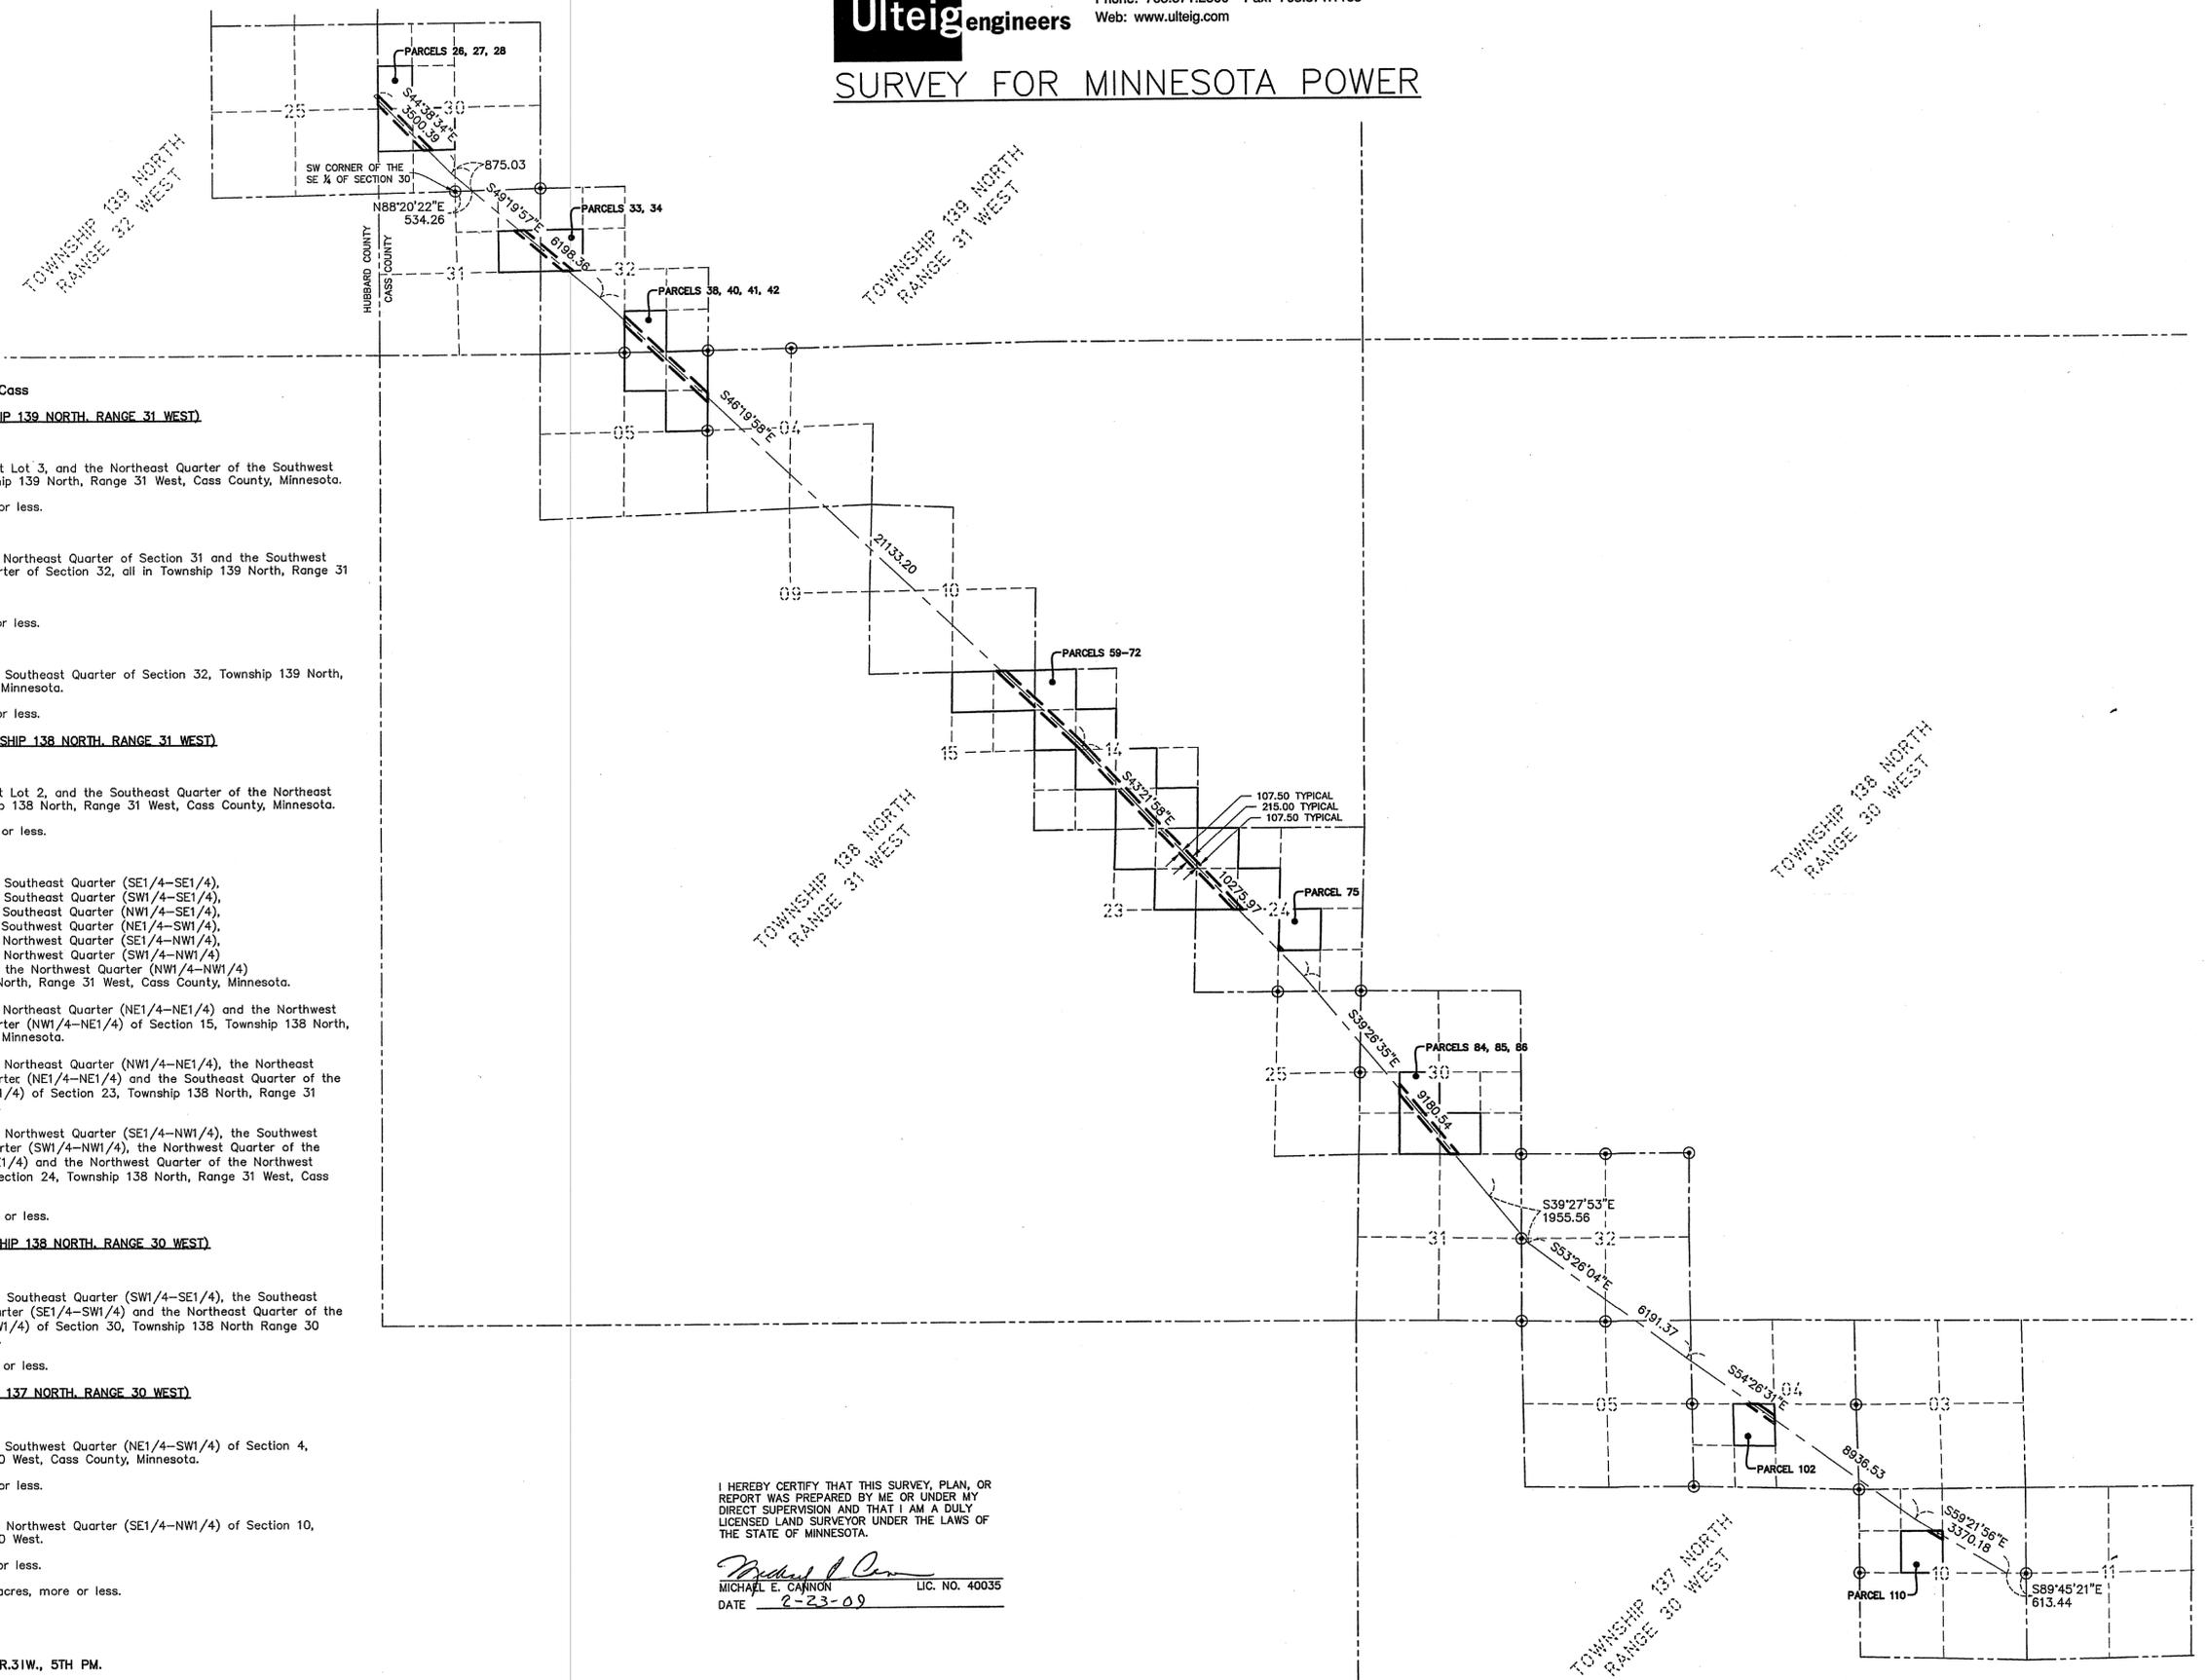

Grantor's Land: County of Cass
DEERFIELD TOWNSHIP (TOWNSHIP 139 NORTH, RANGE 31 WEST)
Parcels 26, 27, 28
 Government Lot 2, Government Lot 3, and the Northeast Quarter of the Southwest Quarter of Section 30, Township 139 North, Range 31 West, Cass County, Minnesota.
 Containing 11.18 acres, more or less.

Parcels 33, 34
 The Southeast Quarter of the Northeast Quarter of Section 31 and the Southwest Quarter of the Northwest Quarter of Section 32, all in Township 139 North, Range 31 West, Cass County, Minnesota.
 Containing 9.94 acres, more or less.

Parcel 38
 The Southwest Quarter of the Southeast Quarter of Section 32, Township 139 North, Range 31 West, Cass County, Minnesota.
 Containing 7.27 acres, more or less.

BULL MOOSE TOWNSHIP (TOWNSHIP 138 NORTH, RANGE 31 WEST)
Parcels 40, 41, 42
 Government Lot 1, Government Lot 2, and the Southeast Quarter of the Northeast Quarter of Section 5, Township 138 North, Range 31 West, Cass County, Minnesota.
 Containing 10.69 acres, more or less.

Parcels 59-72, 75
 The Southeast Quarter of the Southeast Quarter (SE1/4-SE1/4), the Southwest Quarter of the Southeast Quarter (SW1/4-SE1/4), the Northwest Quarter of the Southeast Quarter (NW1/4-SE1/4), the Northeast Quarter of the Southwest Quarter (NE1/4-SW1/4), the Southeast Quarter of the Northwest Quarter (SE1/4-NW1/4), the Southwest Quarter of the Northwest Quarter (SW1/4-NW1/4) and the Northwest Quarter of the Northwest Quarter (NW1/4-NW1/4) of Section 14, Township 138 North, Range 31 West, Cass County, Minnesota.

The Northeast Quarter of the Northeast Quarter (NE1/4-NE1/4) and the Northwest Quarter of the Northeast Quarter (NW1/4-NE1/4) of Section 15, Township 138 North, Range 31 West, Cass County, Minnesota.

The Northwest Quarter of the Northeast Quarter (NW1/4-NE1/4), the Northeast Quarter of the Northeast Quarter (NE1/4-NE1/4) and the Southeast Quarter of the Northeast Quarter (SE1/4-NE1/4) of Section 23, Township 138 North, Range 31 West, Cass County, Minnesota.

The Southeast Quarter of the Northwest Quarter (SE1/4-NW1/4), the Southwest Quarter of the Northwest Quarter (SW1/4-NW1/4), the Northwest Quarter of the Southeast Quarter (NW1/4-SE1/4) and the Northwest Quarter of the Northwest Quarter (NW1/4-NW1/4) of Section 24, Township 138 North, Range 31 West, Cass County, Minnesota.
 Containing 53.73 acres, more or less.

PINE RIVER TOWNSHIP (TOWNSHIP 138 NORTH, RANGE 30 WEST)
Parcels 84, 85, 86
 The Southwest Quarter of the Southeast Quarter (SW1/4-SE1/4), the Southeast Quarter of the Southwest Quarter (SE1/4-SW1/4) and the Northeast Quarter of the Southwest Quarter (NE1/4-SW1/4) of Section 30, Township 138 North Range 30 West, Cass County, Minnesota.
 Containing 13.38 acres, more or less.


WALDEN TOWNSHIP (TOWNSHIP 137 NORTH, RANGE 30 WEST)
Parcel 102
 The Northeast Quarter of the Southwest Quarter (NE1/4-SW1/4) of Section 4, Township 137 North, Range 30 West, Cass County, Minnesota.
 Containing 4.29 acres, more or less.

Parcel 110
 The Southeast Quarter of the Northwest Quarter (SE1/4-NW1/4) of Section 10, Township 137 North, Range 30 West.
 Containing 1.47 acres, more or less.
 Containing a total of 111.95 acres, more or less.

I HEREBY CERTIFY THAT THIS SURVEY, PLAN, OR REPORT WAS PREPARED BY ME OR UNDER MY DIRECT SUPERVISION AND THAT I AM A DULY LICENSED LAND SURVEYOR UNDER THE LAWS OF THE STATE OF MINNESOTA.

Michael E. Cannon
 MICHAEL E. CANNON LIC. NO. 40035
 DATE 2-23-09

RECEIVED
 #4370
 APR 19 2010
 24, 45, 10-137-30
 30, 31, 32-138-30
 COUNTY SURVEYOR
 4, 5, 9, 10, 14, 15, 23, 24, 25-138-31
 30, 31, 32-139-31

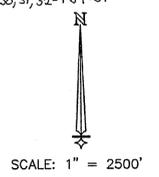

LEGEND
 (C) FOUND MONUMENT
 --- CENTERLINE OF EASEMENT
 - - - SIDELINE OF EASEMENT
 - - - CASS COUNTY PROPERTY BOUNDARY