

# CERTIFICATE OF SURVEY

LOTS 8 AND 10, AND PART OF LOT 9  
AUDITOR'S PLAT OF LONGVILLE MINNESOTA  
CASS COUNTY, MN.



**LEGAL DESCRIPTION BY OTHERS:**

**Document No. 287437:**

Lot 8, Auditor's Plat of Longville, according to the plat on file in the office of the County Recorder for Cass County, Minnesota and  
That part of Gov Lot 8 and Gov Lot 2, Sec 34 141 28 described as follows, to-wit: Starting at the NW corner of Gov Lot 8, run south on the west line of said Lot 8, 330 feet to a point hereinafter called point of beginning; thence continue south on said line 454.3 feet to the shore of Girl Lake; thence southeasterly along said shore 131 feet to the NW corner of Gov Lot 2; thence continue along said shore 119 feet to a point; thence deflect left 82' 15" and run 351 ft to the right of way of County Aid Road #39, as at present constructed; thence in a northwesterly direction along said road 465 ft to a point; thence westerly 333.3 feet to point of beginning. This incloses a tract of land containing 3.6 acres, more or less, there being approximately 3.39 acres in Lot 8 and approximately .21 acres in Gov Lot 2, all in Sec 34-141-28, now known as Lot 10, Auditor's Plat of Longville.

**Document No. 277731:**

Part of Lot 9, Auditor's Plat of Longville, Minnesota lying south of road.  
That part of Lot 9, Auditor's Plat of Longville, Minnesota, lying southerly of the following described line: Commencing at the SE corner of said Lot 9, thence North 26° 26' 42" West 153.00 feet along the Easterly line of said Lot 9 to the point of beginning of the line to be described; thence south 73° 24' 21" West 104.34 feet, more or less to the westerly line of said Lot 9 and there ending.  
Subject to an easement for the existing road along the northerly portion thereof.

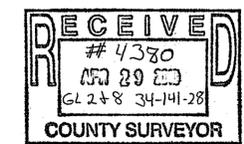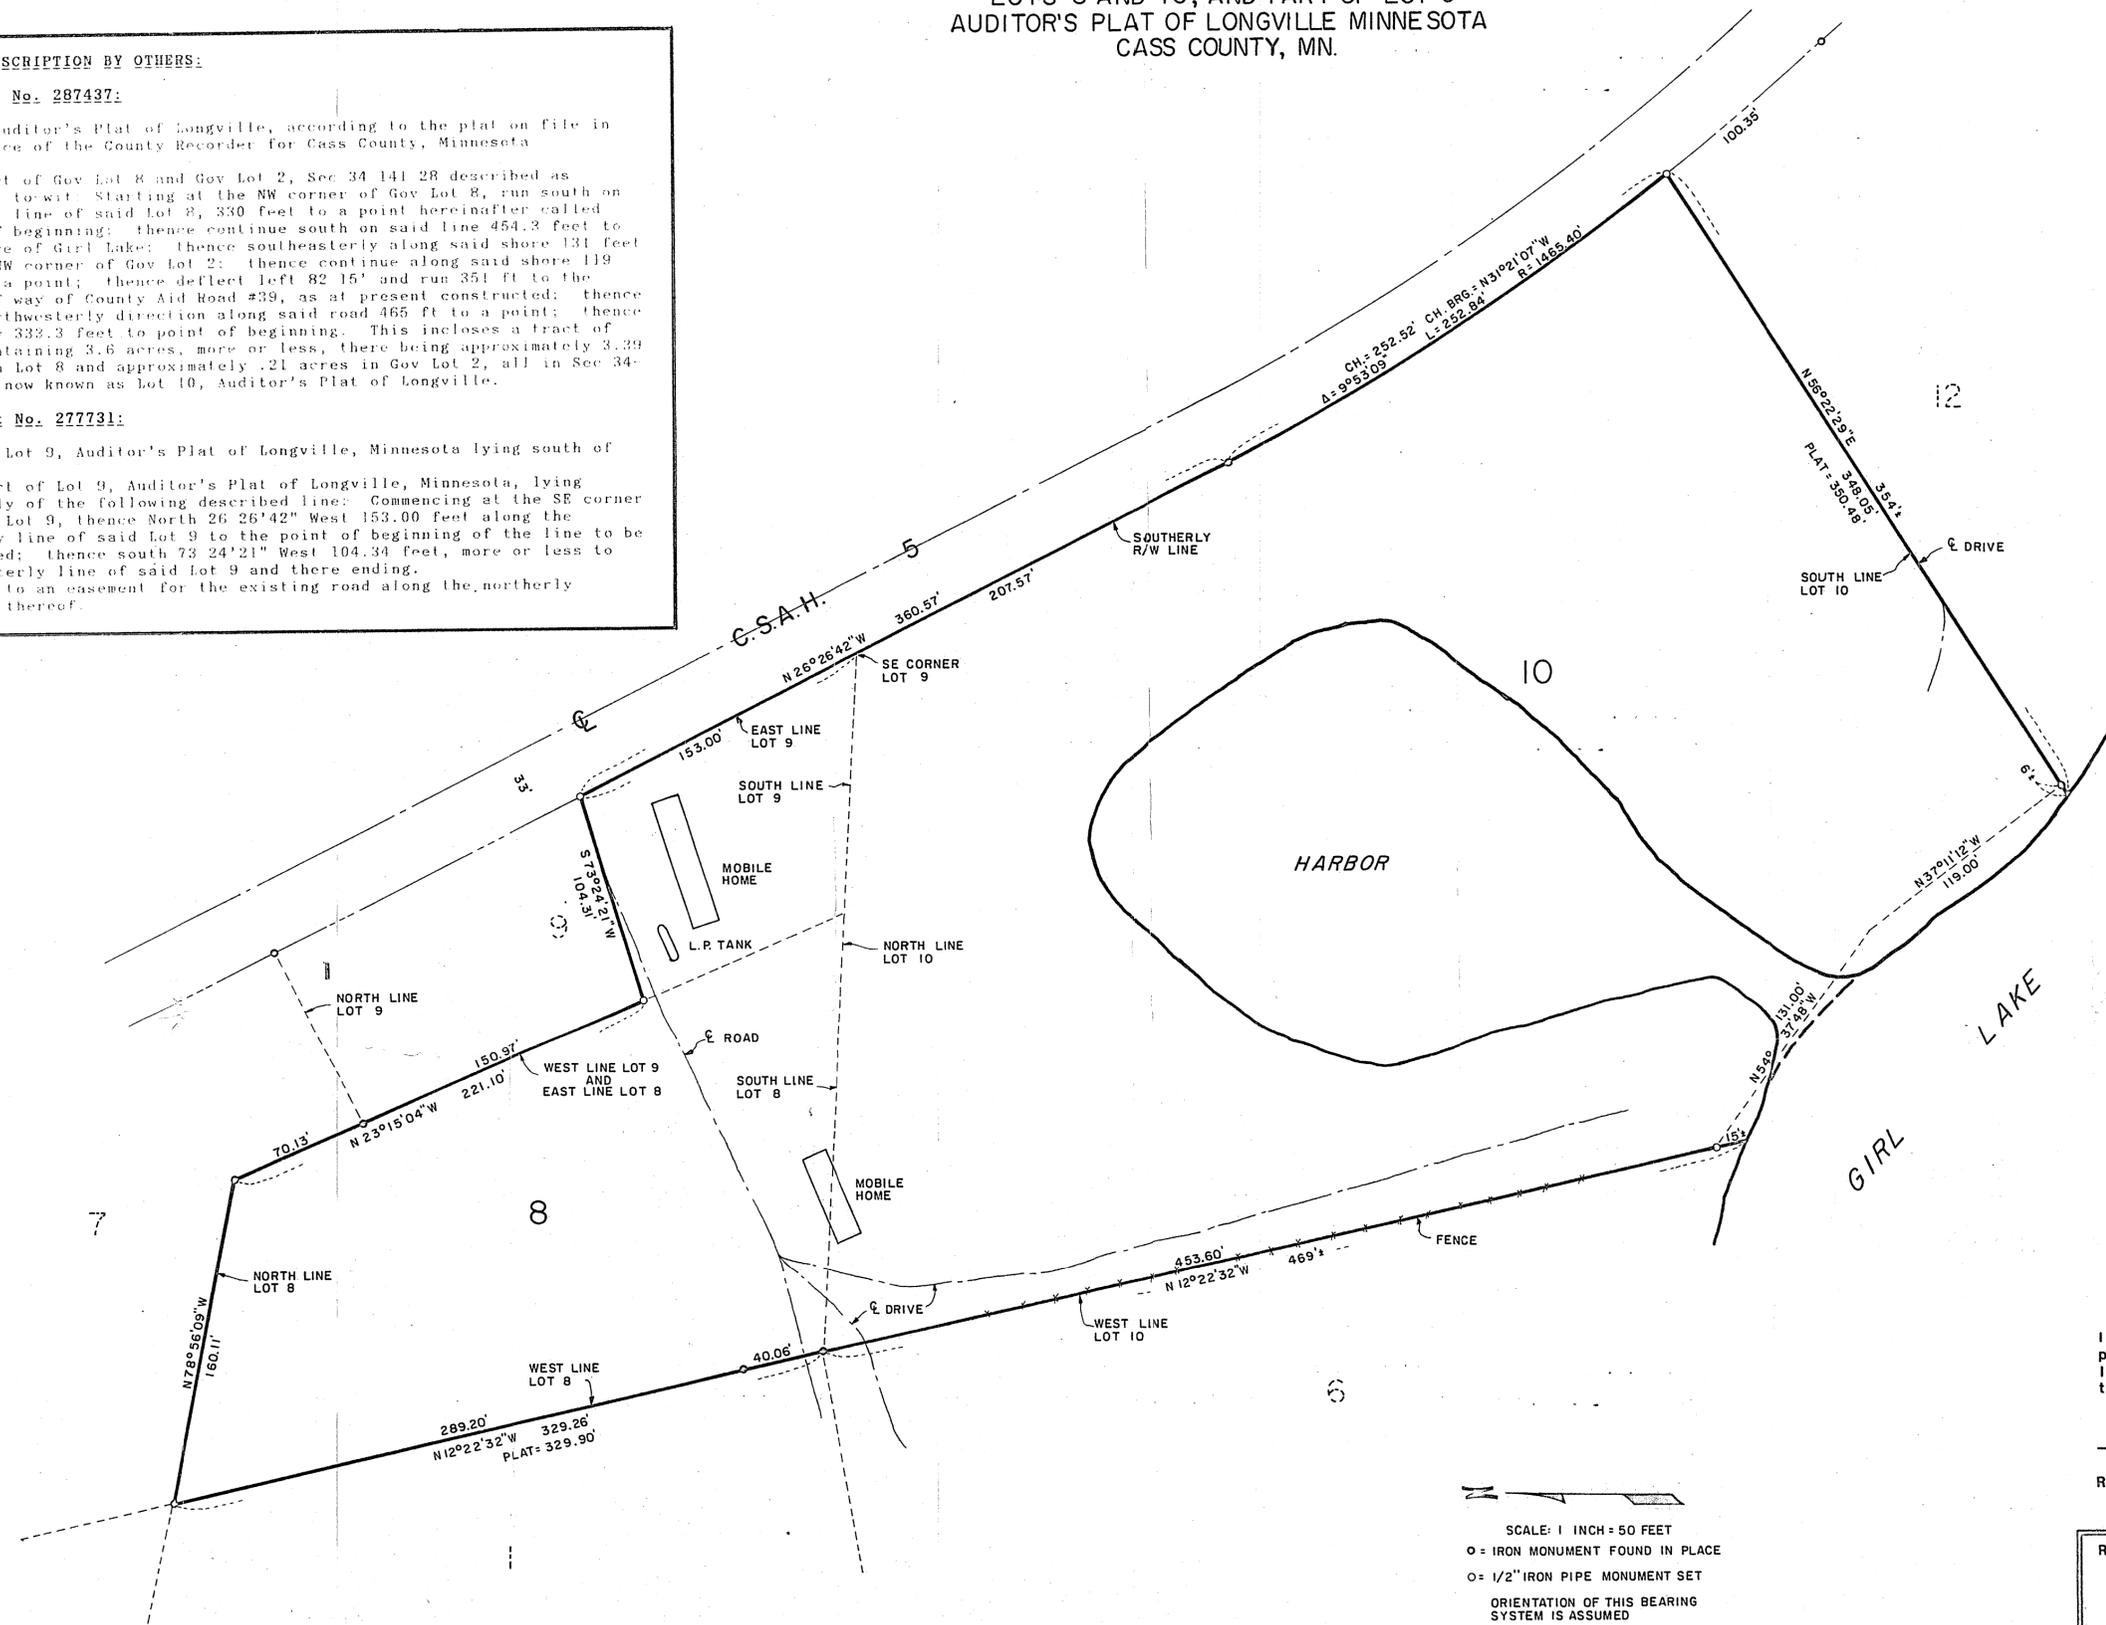

I hereby certify that this survey, plan or report was prepared by me or under my direct supervision and that I am a duly Registered Land Surveyor under the laws of the State of Minnesota.

*Don R. Rasmussen*  
Reg. No. 16102 Date 2/20/87

SCALE: 1 INCH = 50 FEET  
 ○ = IRON MONUMENT FOUND IN PLACE  
 ○ = 1/2" IRON PIPE MONUMENT SET  
 ORIENTATION OF THIS BEARING SYSTEM IS ASSUMED

REQUESTED BY:	
MARY LOU AUSTIN	
WIDETH SMITH WOLTING & ASSOCIATES, INC. CONSULTING ENGINEERS & LAND SURVEYORS	
DATE: 2/20/87	401 Golf Course Drive
DRAWN BY: CMN	P.O. Box 765
CHECKED BY: DRR	Brainerd, Minnesota 56401
	(218) 829-5117
JOB NO. 2908364	BOOK 355 PAGE 42 FILE NO. 4380