

W. J. "BILL" SPAIN Jr.


Registered Land Surveyor No. 2003

218-682-2566 ORCHARD 5-5716

HACKENSACK, MINNESOTA 56452

PLAT OF SURVEY

NORTH LINE OF SOUTH 46 RODS
SW $\frac{1}{4}$ NW $\frac{1}{4}$ SEC. 26, T.138 N., R.30 W.
CASS COUNTY, MINNESOTA

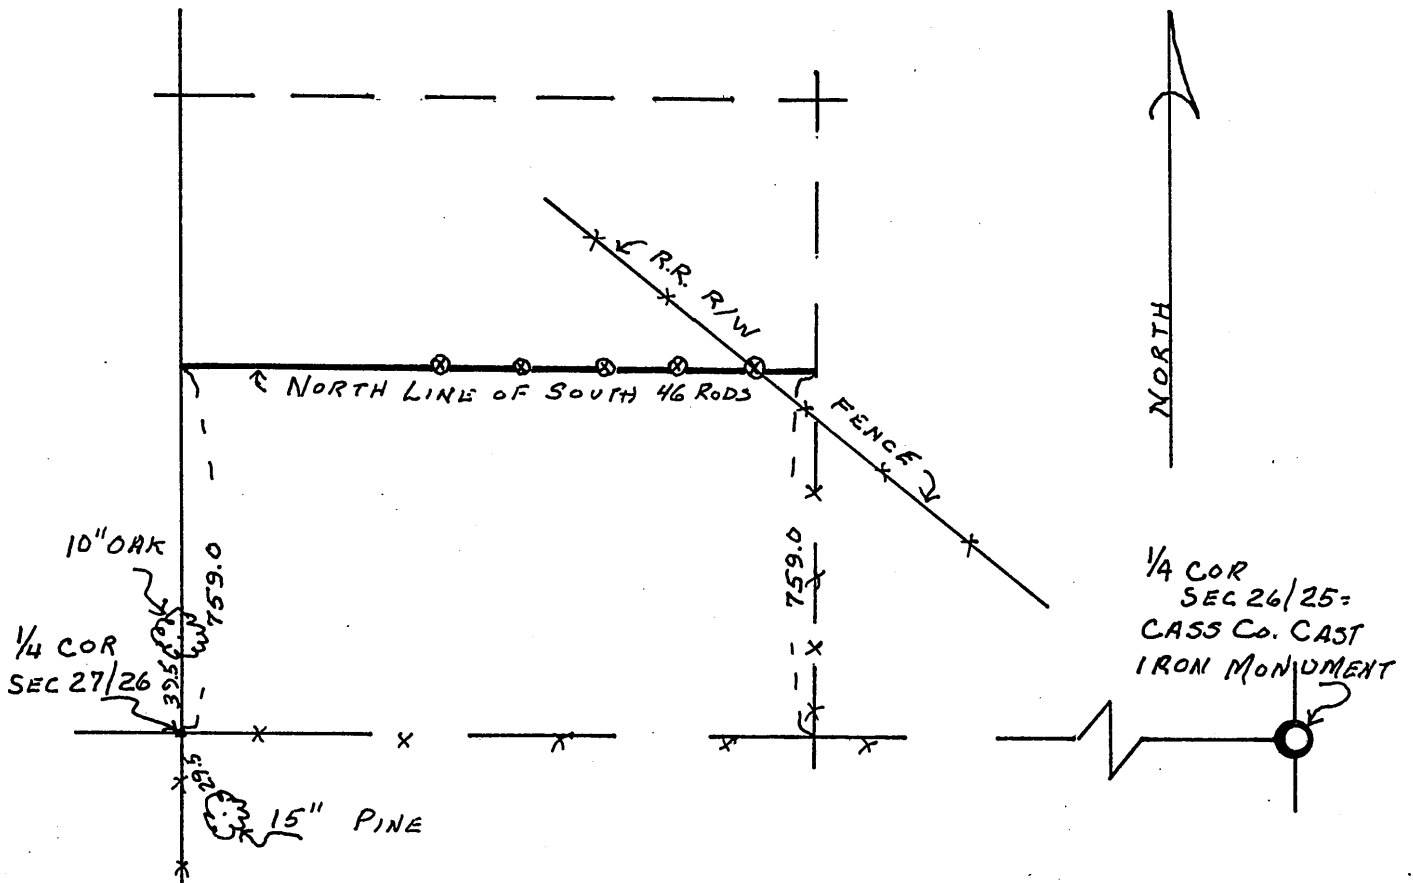

SCALE: 1 inch = 330 feet or 20 rods

CERTIFICATE OF SURVEY

I hereby certify that this survey was made by me or under my direct supervision and that I am a duly registered land surveyor under the laws of the State of Minnesota.

W. J. Spain, Jr. 2003
Registered Surveyor Reg. No.

Date 23 August, 1974