

W. J. "BILL" SPAIN Jr.


Registered Land Surveyor No. 2003

~~ORCHARD 5-5716~~
218-682-2566

HACKENSACK, MINNESOTA 56452

PLAT OF SURVEY

SOUTH 100 FEET OF THE NORTH 690 FEET OF GOVT LOT 4,
LYING WEST OF NORTH AND SOUTH 1/4 SEC. LINE
BISECTING SEC. 27, T.140 N., R.30 W.

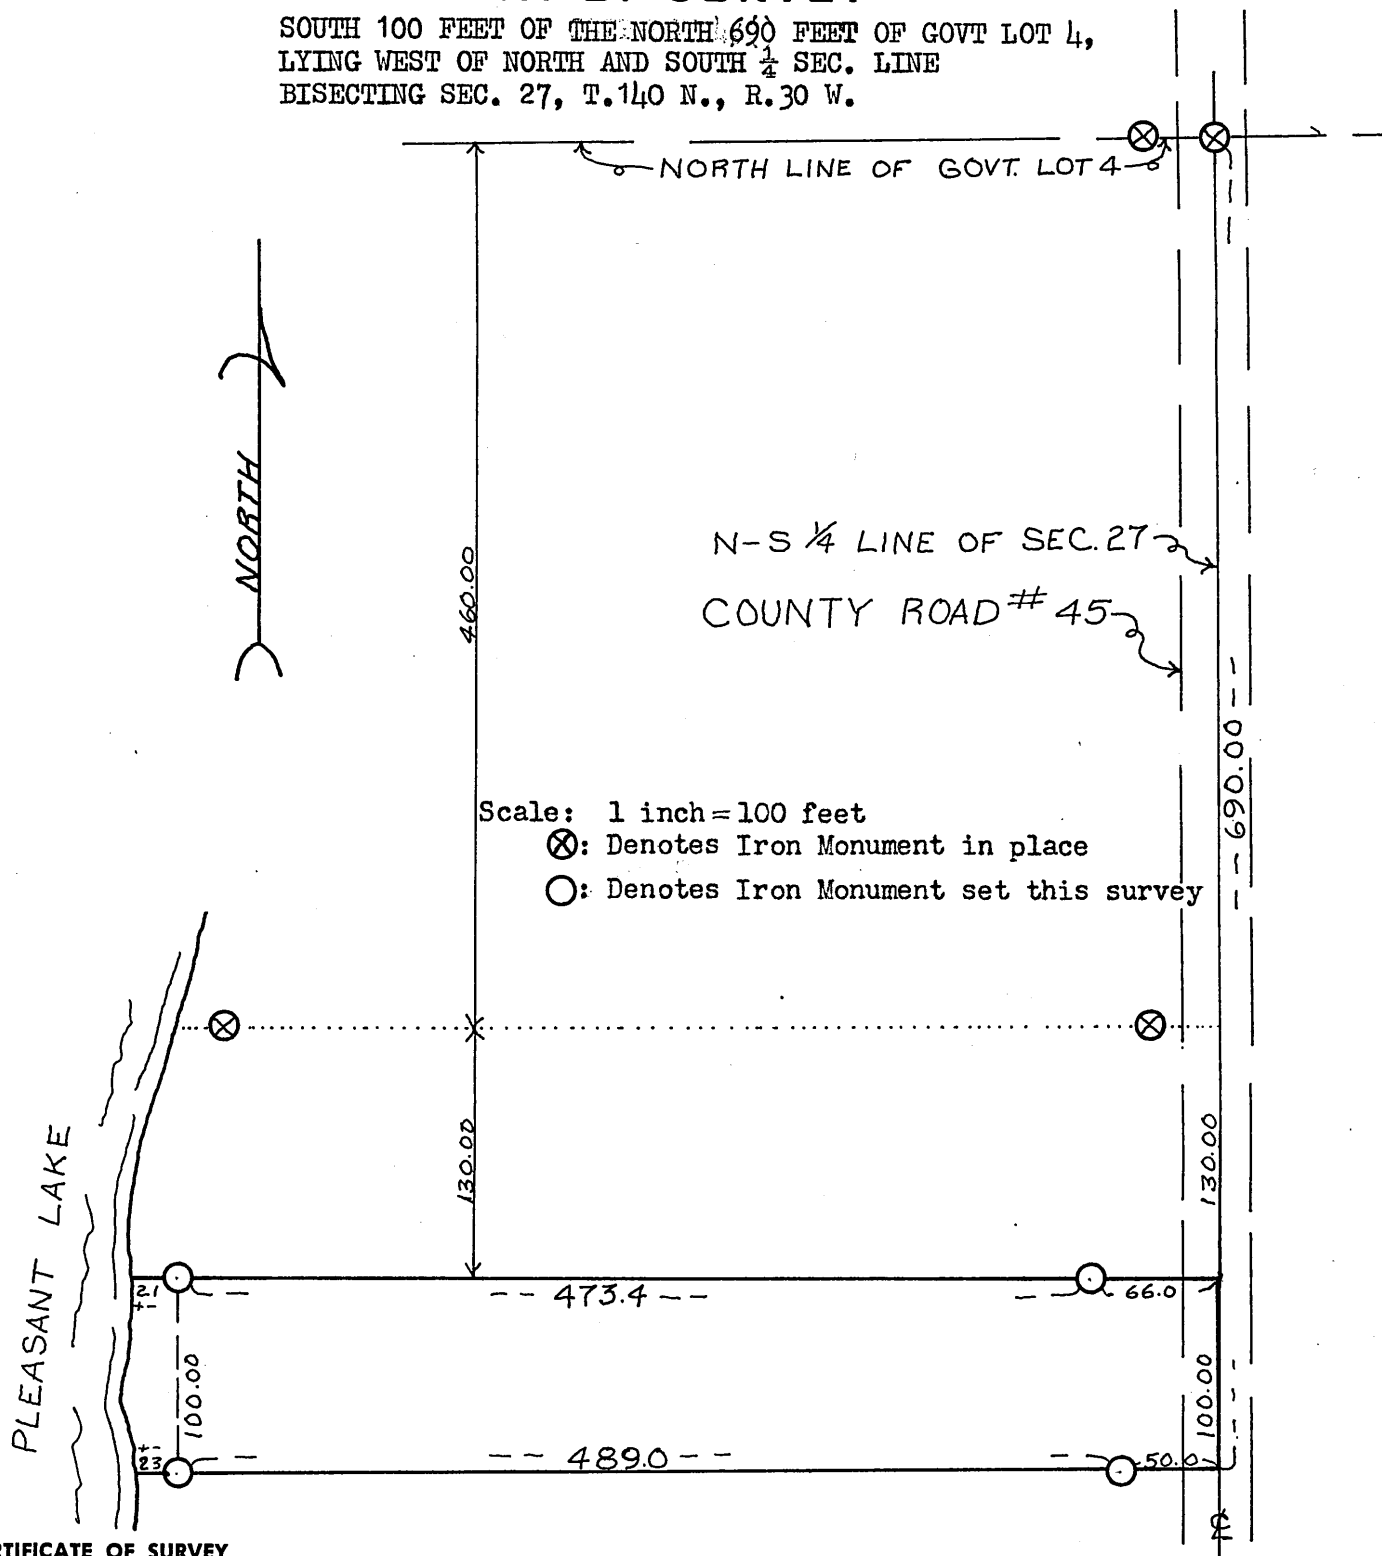

Scale: 1 inch = 100 feet

⊗: Denotes Iron Monument in place

○: Denotes Iron Monument set this survey

CERTIFICATE OF SURVEY

I hereby certify that this survey was made by me or under my direct supervision and that I am a duly registered land surveyor under the laws of the State of Minnesota.

Registered Surveyor

W. J. Spain Jr.

Reg. No. 2003

Date 9 October 1974