


Certificate of Survey

Part of the Northwest Quarter of the Southeast Quarter,
Section 27, Township 138 North, Range 30 West,
Cass County, Minnesota

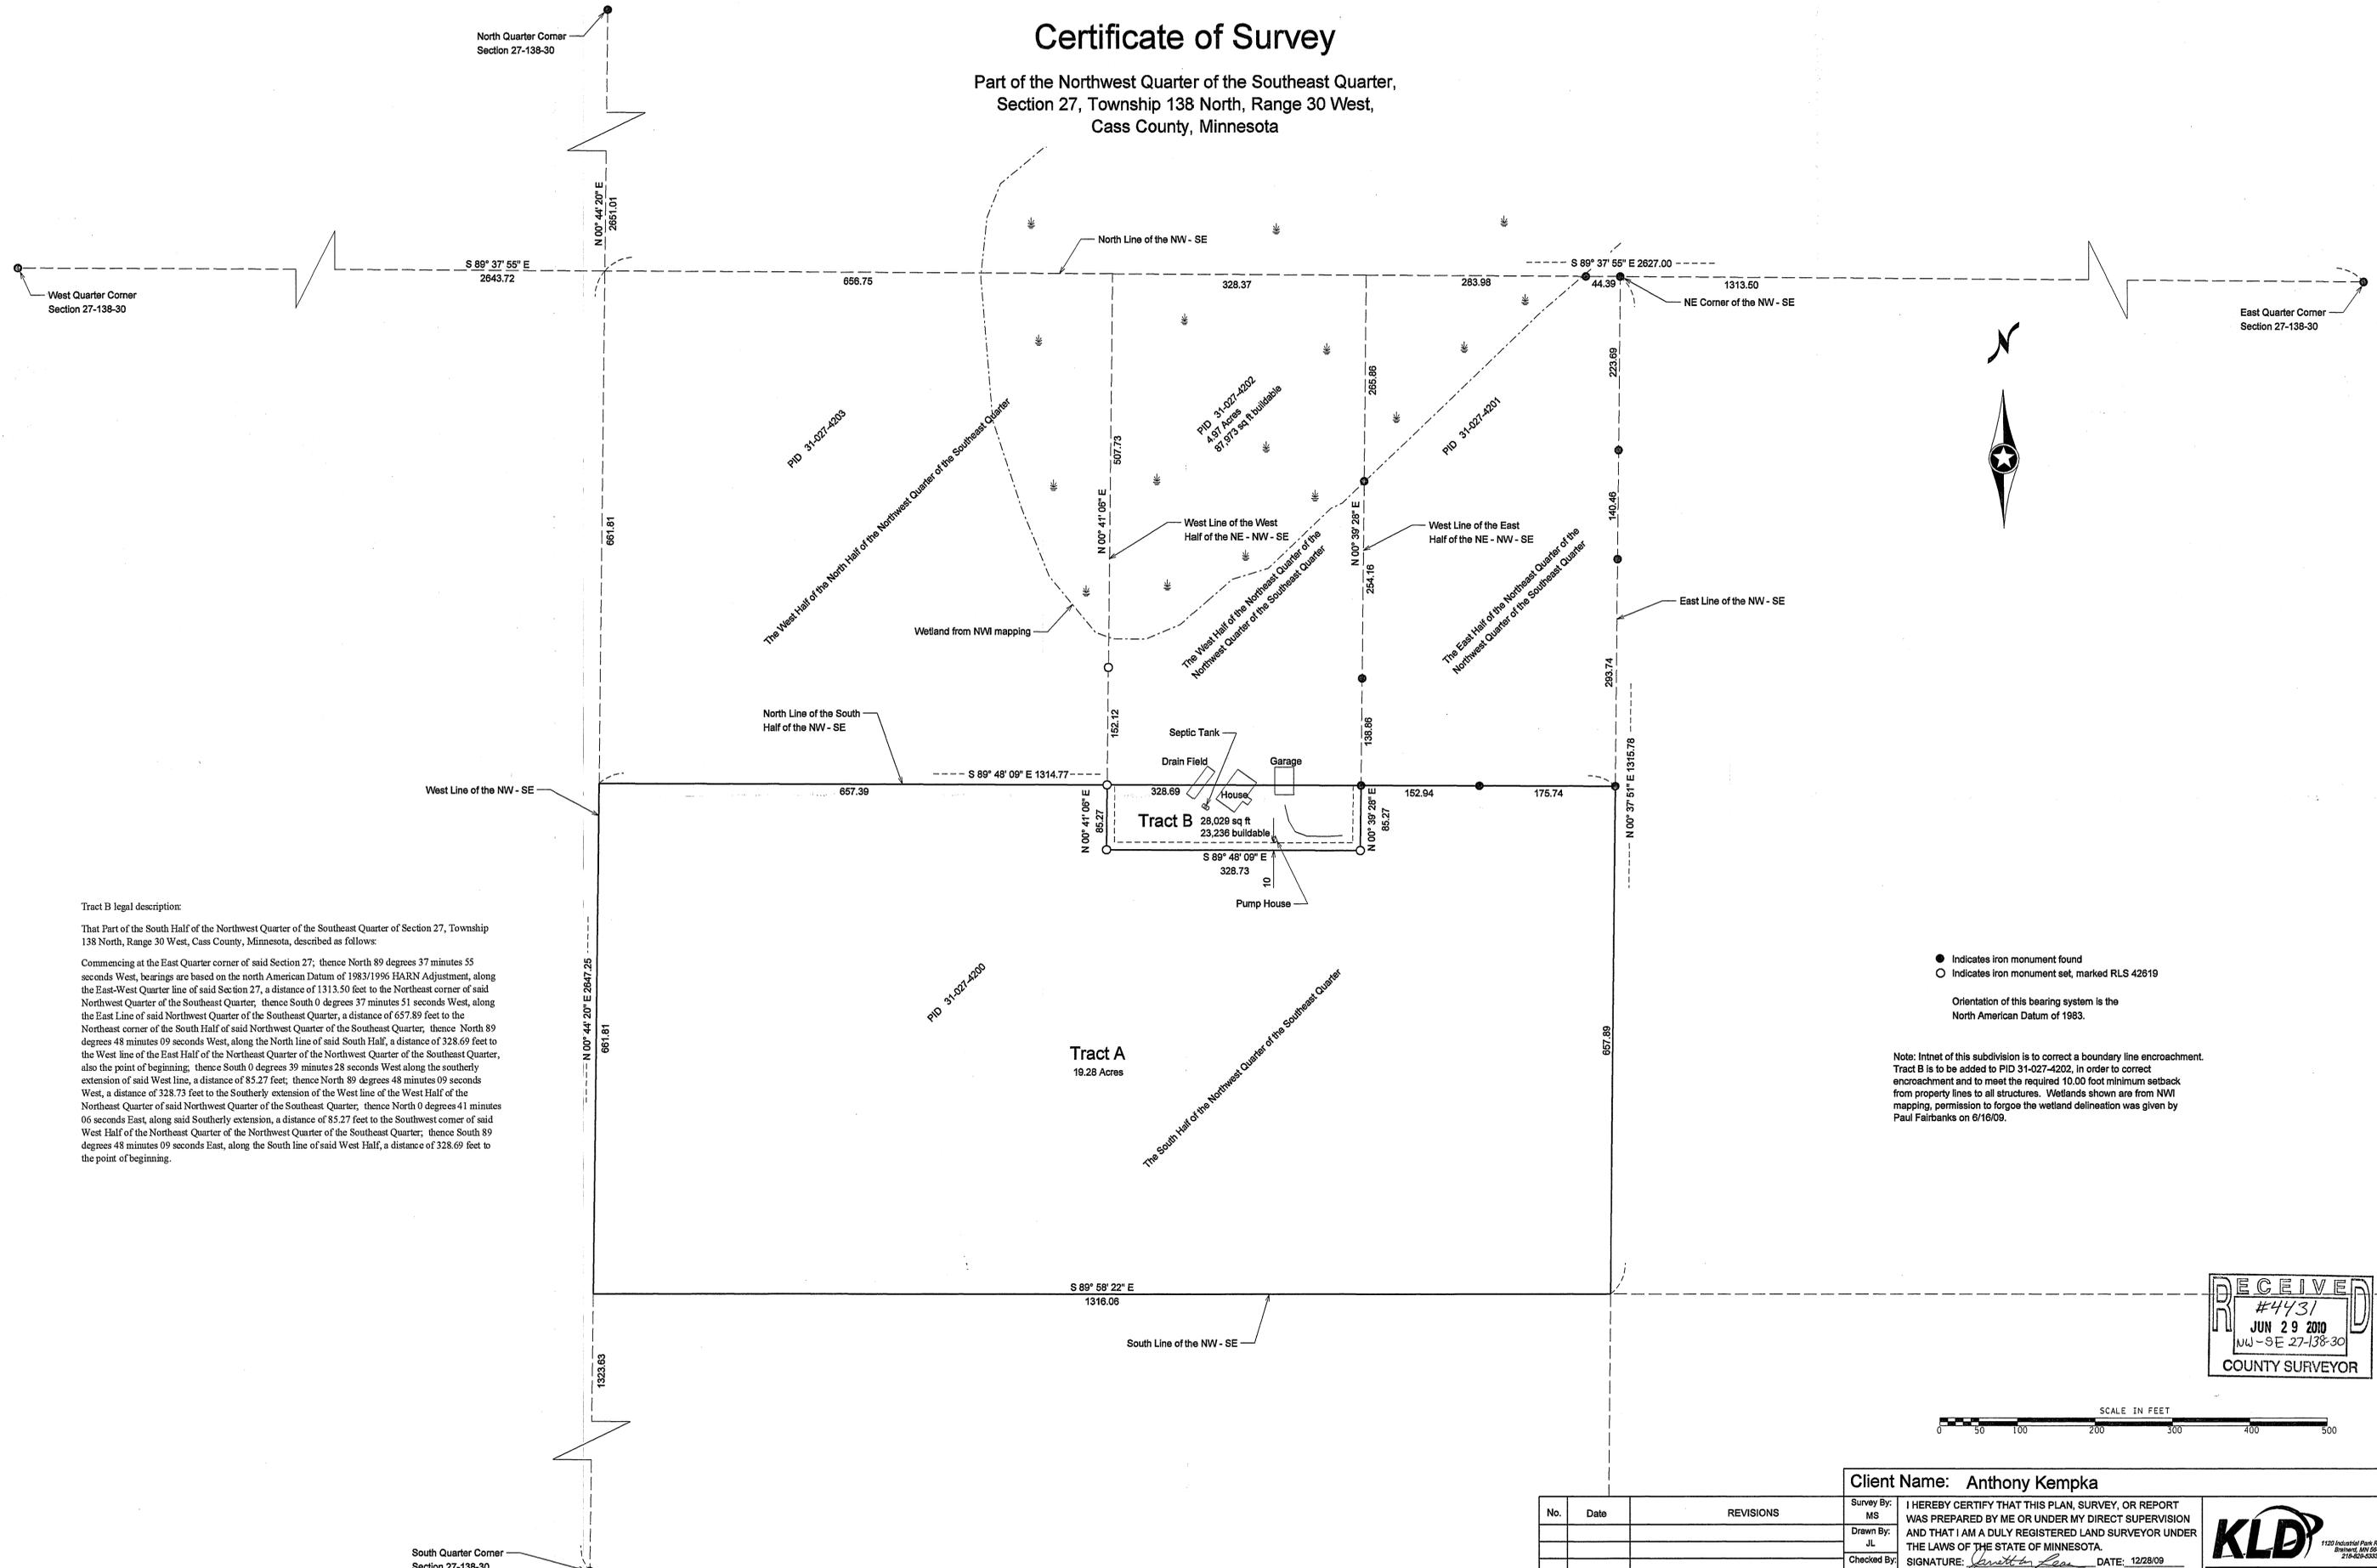


Tract B legal description:

That Part of the South Half of the Northwest Quarter of the Southeast Quarter of Section 27, Township 138 North, Range 30 West, Cass County, Minnesota, described as follows:
Commencing at the East Quarter corner of said Section 27; thence North 89 degrees 37 minutes 55 seconds West, bearings are based on the north American Datum of 1983/1996 HARN Adjustment, along the East-West Quarter line of said Section 27, a distance of 1313.50 feet to the Northeast corner of said Northwest Quarter of the Southeast Quarter; thence South 0 degrees 37 minutes 51 seconds West, along the East Line of said Northwest Quarter of the Southeast Quarter, a distance of 657.89 feet to the Northeast corner of the South Half of said Northwest Quarter of the Southeast Quarter; thence North 89 degrees 48 minutes 09 seconds West, along the North line of said South Half, a distance of 328.69 feet to the West line of the East Half of the Northeast Quarter of the Northwest Quarter of the Southeast Quarter, also the point of beginning; thence South 0 degrees 39 minutes 28 seconds West along the southerly extension of said West line, a distance of 85.27 feet; thence North 89 degrees 48 minutes 09 seconds West, a distance of 328.73 feet to the Southerly extension of the West line of the West Half of the Northeast Quarter of said Northwest Quarter of the Southeast Quarter; thence North 0 degrees 41 minutes 06 seconds East, along said Southerly extension, a distance of 85.27 feet to the Southwest corner of said West Half of the Northeast Quarter of the Northwest Quarter of the Southeast Quarter; thence South 89 degrees 48 minutes 09 seconds East, along the South line of said West Half, a distance of 328.69 feet to the point of beginning.

● Indicates iron monument found
○ Indicates iron monument set, marked RLS 42819
Orientation of this bearing system is the North American Datum of 1983.

Note: Intent of this subdivision is to correct a boundary line encroachment. Tract B is to be added to PID 31-027-4202, in order to correct encroachment and to meet the required 10.00 foot minimum setback from property lines to all structures. Wetlands shown are from NWM mapping, permission to forgoe the wetland delineation was given by Paul Fairbanks on 6/16/09.

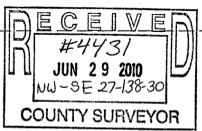

Client Name: Anthony Kempka

No.	Date	REVISIONS

I HEREBY CERTIFY THAT THIS PLAN, SURVEY, OR REPORT WAS PREPARED BY ME OR UNDER MY DIRECT SUPERVISION AND THAT I AM A DULY REGISTERED LAND SURVEYOR UNDER THE LAWS OF THE STATE OF MINNESOTA.
SIGNATURE: *Jarrett M. Leas* DATE: 12/28/09
JARRETT M. LEAS, MN LICENSE NUMBER 42619

PROJECT NO. KempA0901



South Quarter Corner
Section 27-138-30