


# PLAT OF SURVEY

PARTS OF GOV T. LOTS 4,5 & 6, SECTION 32, TWSP. 141N, R27W, 5<sup>TH</sup> P.M. MINNESOTA

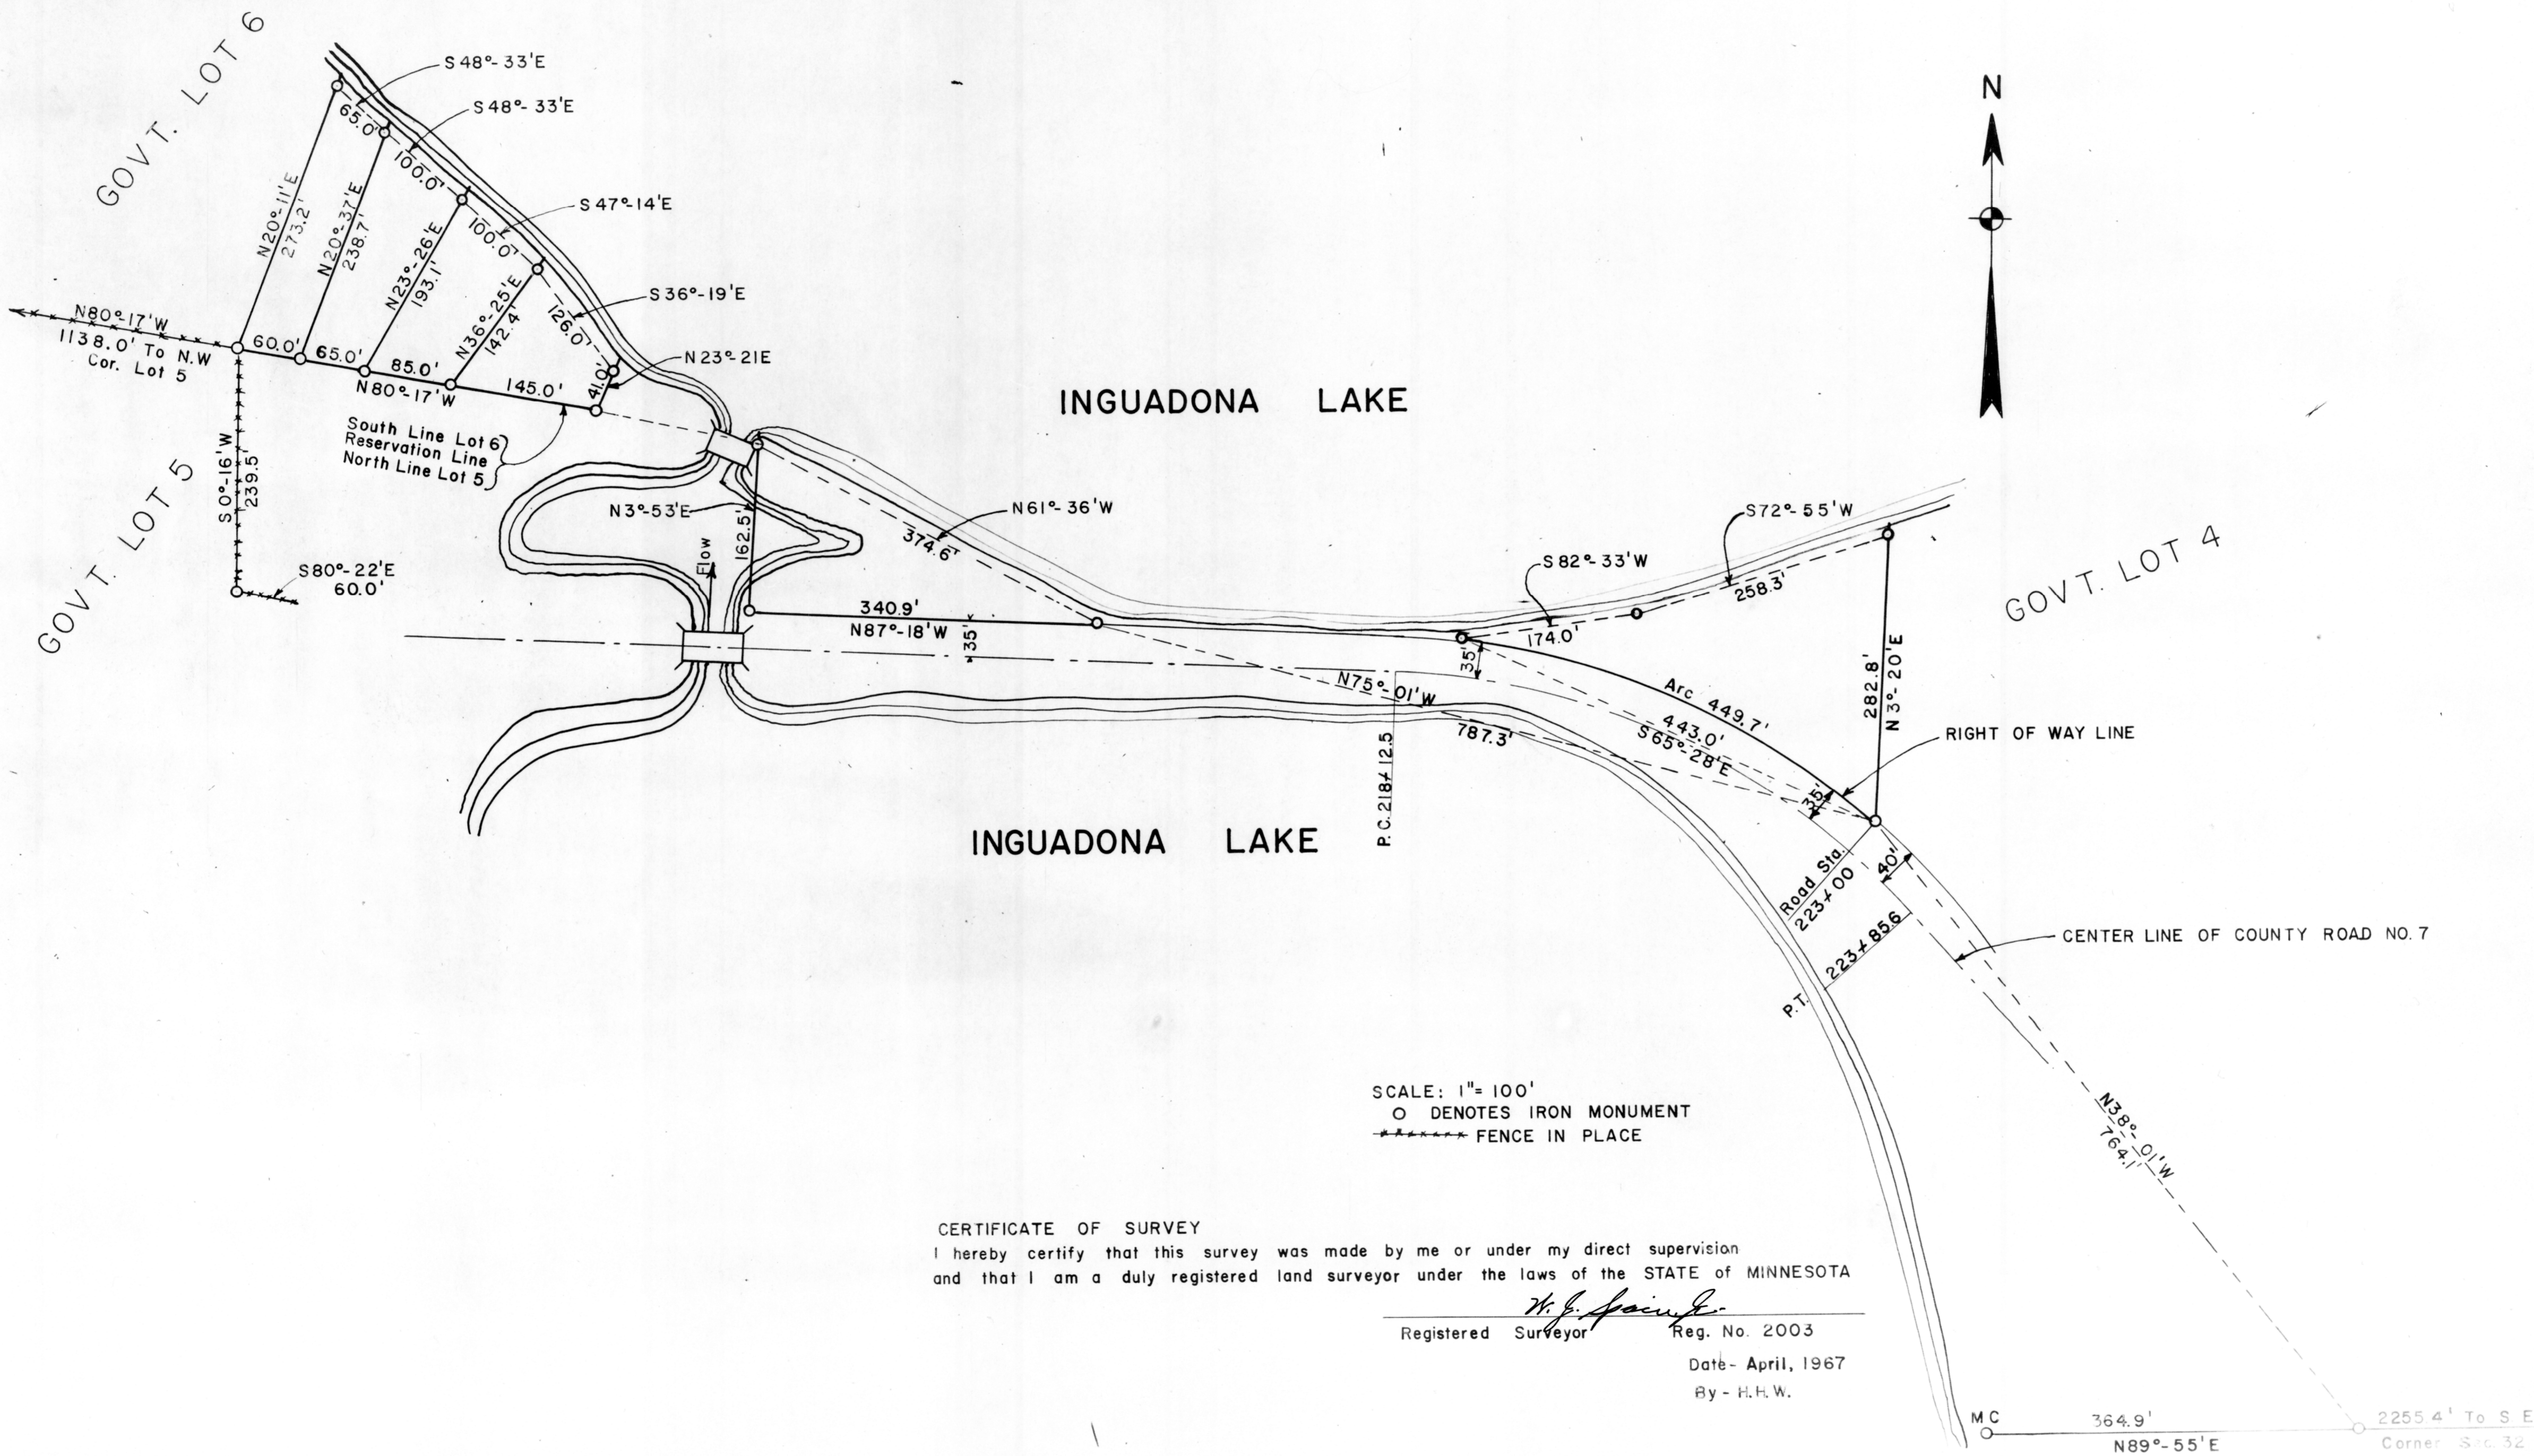

SCALE: 1" = 100'  
O DENOTES IRON MONUMENT  
----- FENCE IN PLACE

### CERTIFICATE OF SURVEY


I hereby certify that this survey was made by me or under my direct supervision and that I am a duly registered land surveyor under the laws of the STATE OF MINNESOTA

*H. J. Spaulding*  
Registered Surveyor Reg. No. 2003  
Date - April, 1967  
By - H.H.W.



# PLAT OF SURVEY

PARTS OF GOV.T. LOTS 4,5 & 6, SECTION 32, TWSP. 141N, R27W, 5<sup>TH</sup> P.M. MINNESOTA

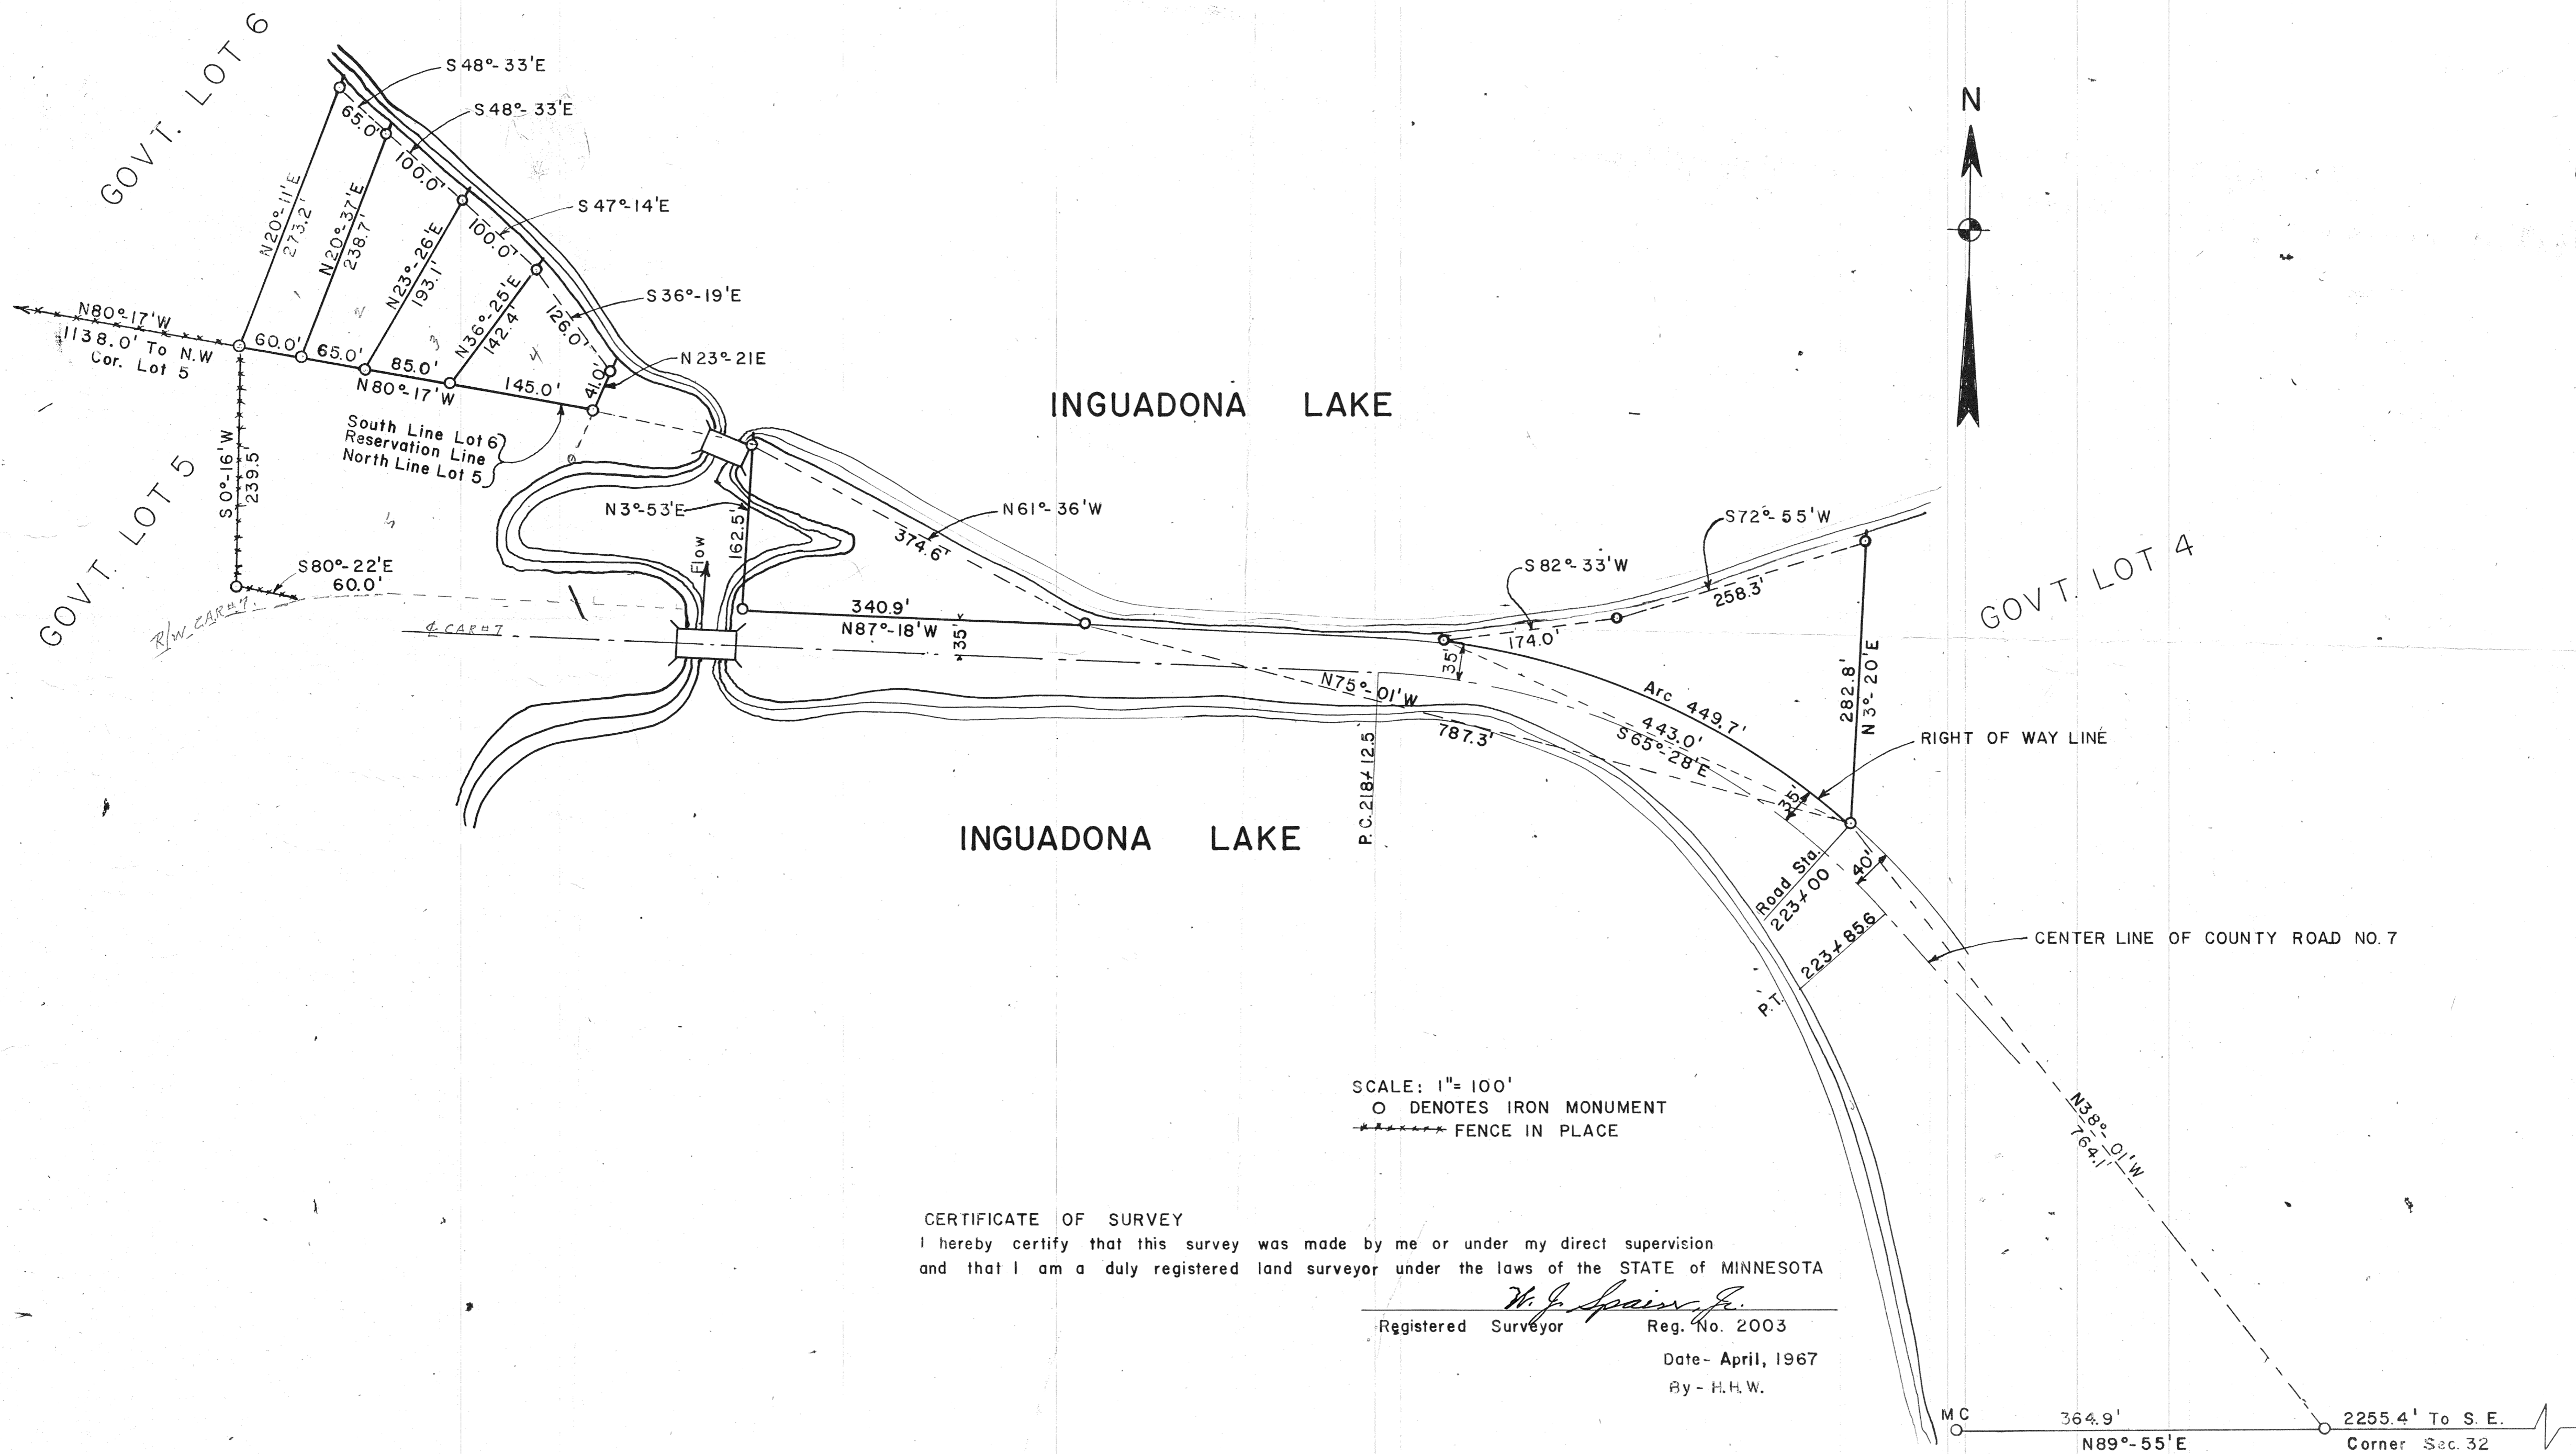

**CERTIFICATE OF SURVEY**

I hereby certify that this survey was made by me or under my direct supervision and that I am a duly registered land surveyor under the laws of the STATE of MINNESOTA

*W. J. Spain, Jr.*  
 Registered Surveyor Reg. No. 2003  
 Date - April, 1967  
 By - H.H.W.