


W.J. "BILL" SPAIN, JR. & ASSOCIATES
 Registered Land Surveyor No. 2003
 HACKENSACK, MINN., 56452
 218-682-2566

PLAT OF SURVEY
 GOVERNMENT LOTS 1 & 2,
 SECTION 14, T. 139 N., R. 29 W.
 CASS COUNTY, MINNESOTA

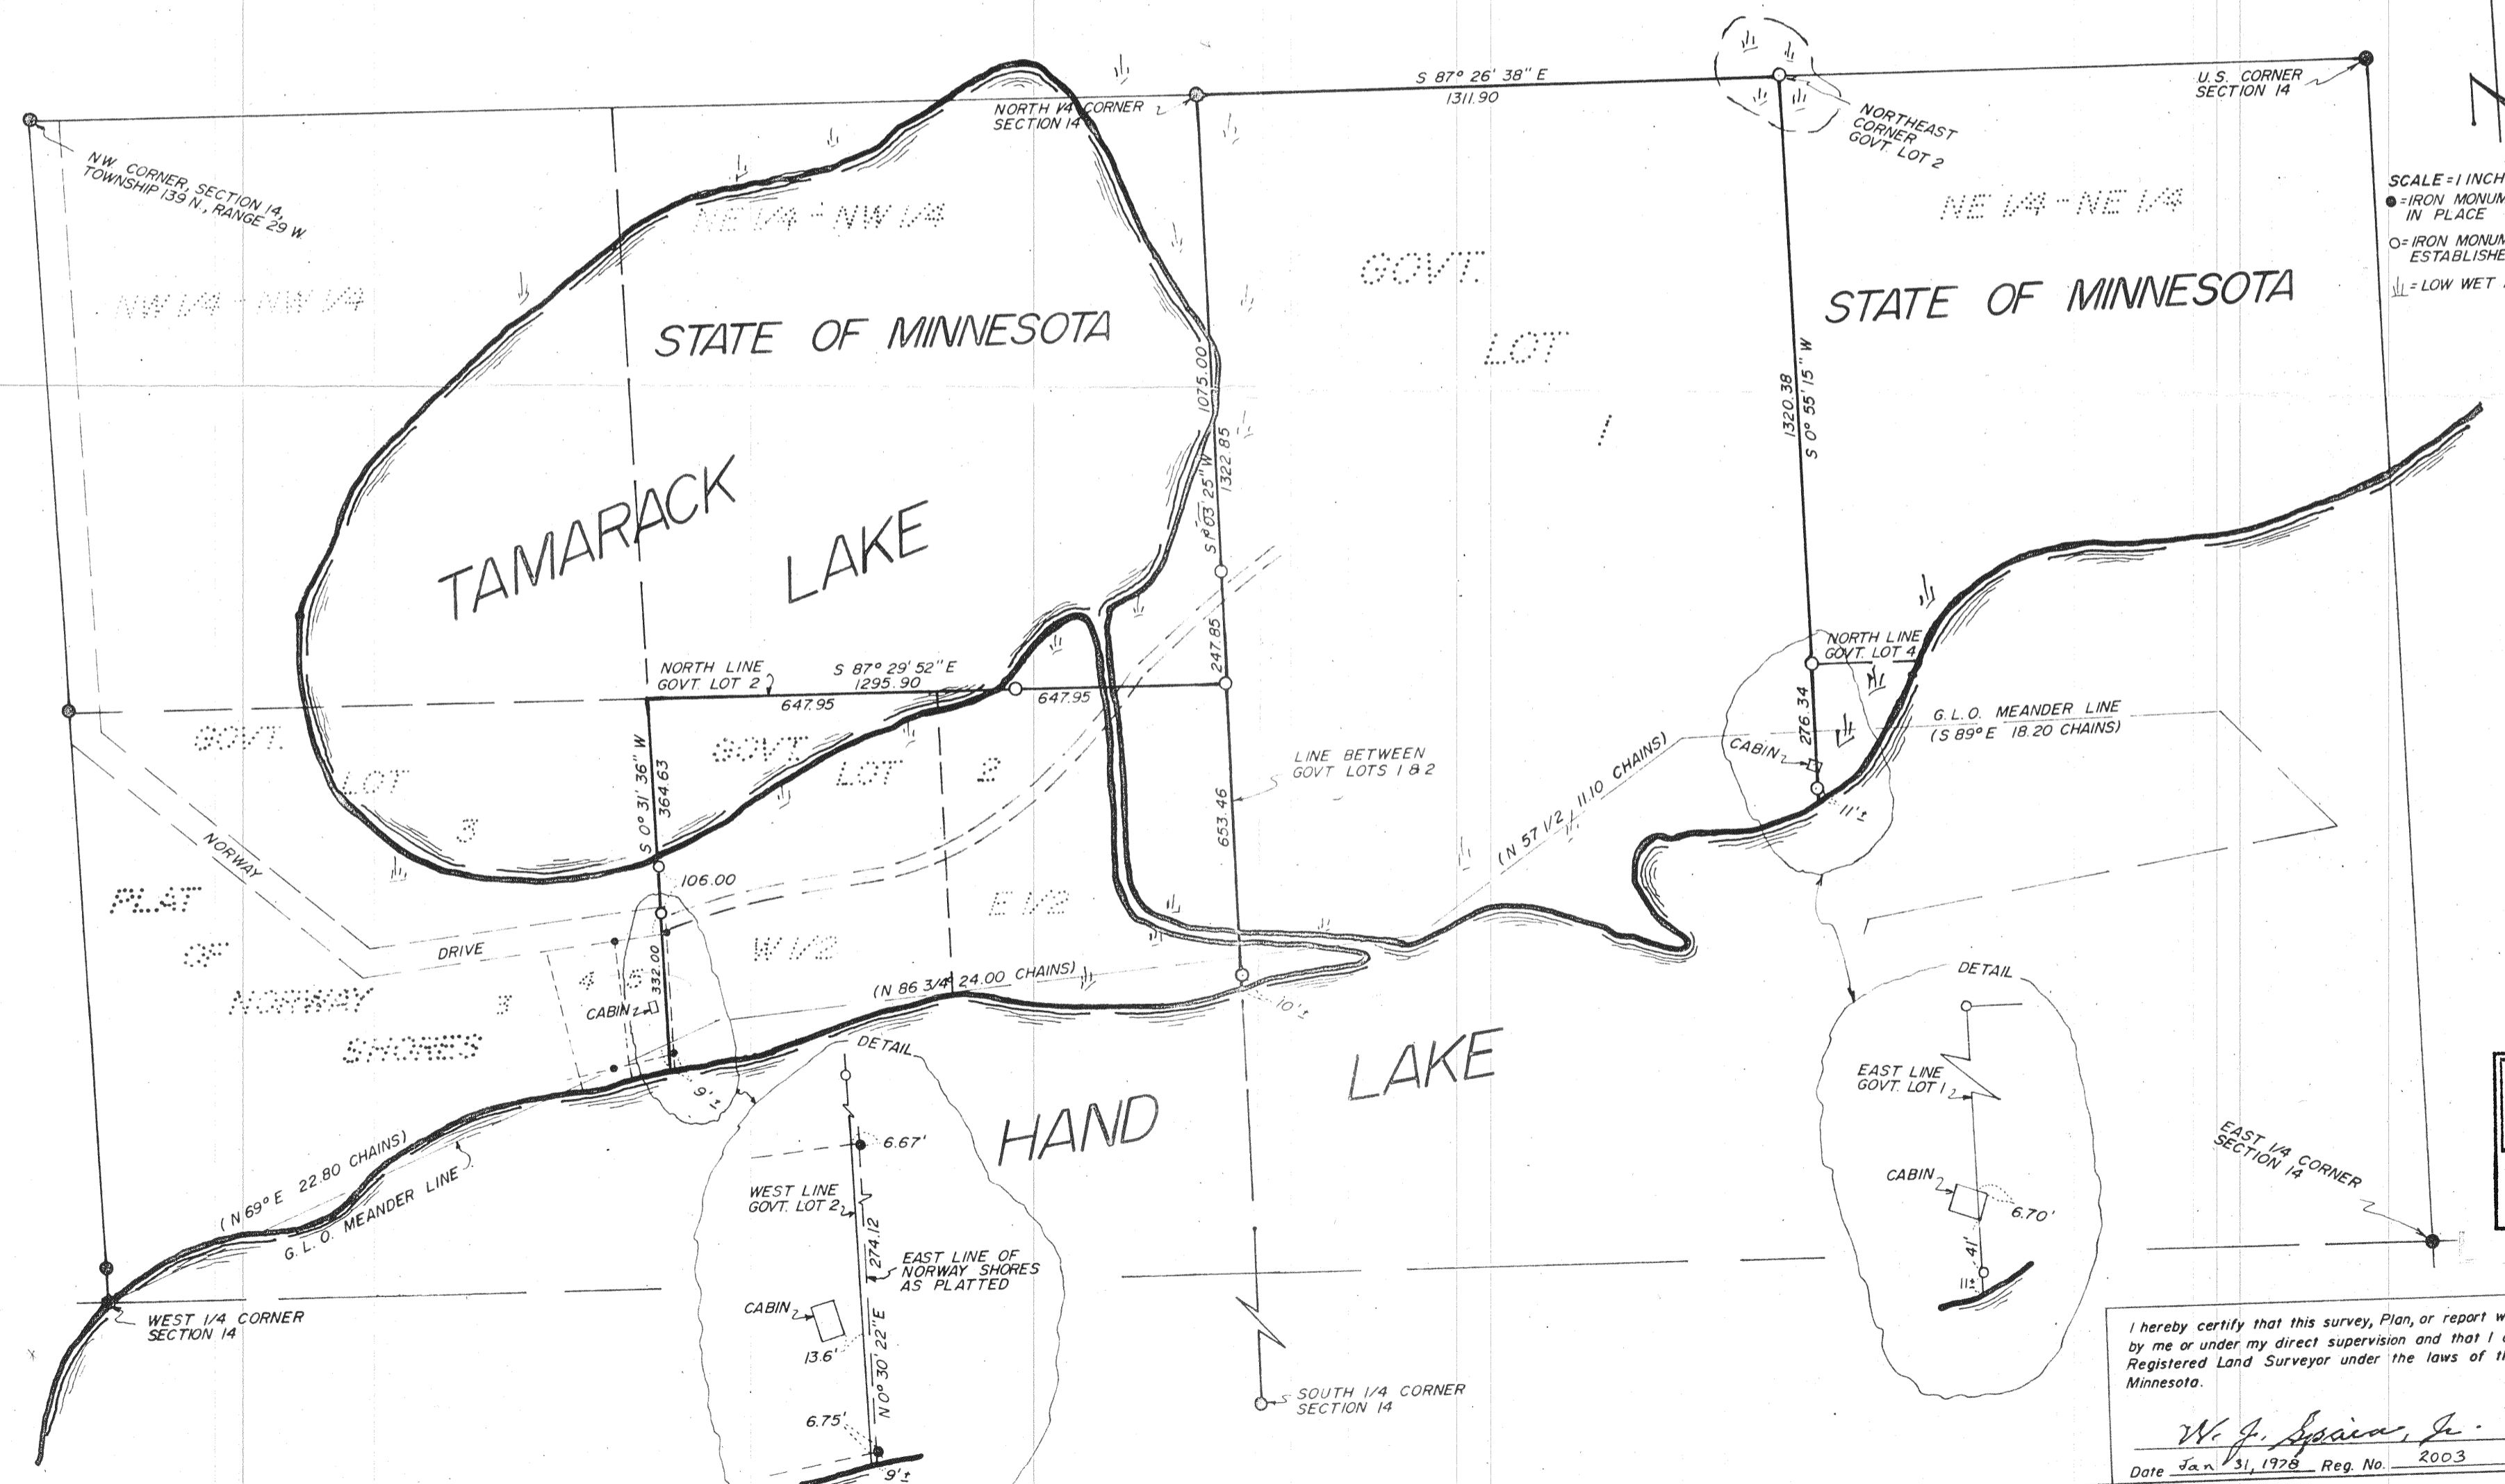

SCALE = 1 INCH = 300 FEET
 ● = IRON MONUMENT FOUND IN PLACE
 ○ = IRON MONUMENT ESTABLISHED
 ≡ = LOW WET AREA

RECEIVED
 # 4447
 2010
 GL 1+2 14-139-29
 COUNTY SURVEYOR

I hereby certify that this survey, Plan, or report was prepared by me or under my direct supervision and that I am a duly Registered Land Surveyor under the laws of the State of Minnesota.
 W. J. Spain, Jr.
 Date Jan 31, 1978 Reg. No. 2003