



Barley

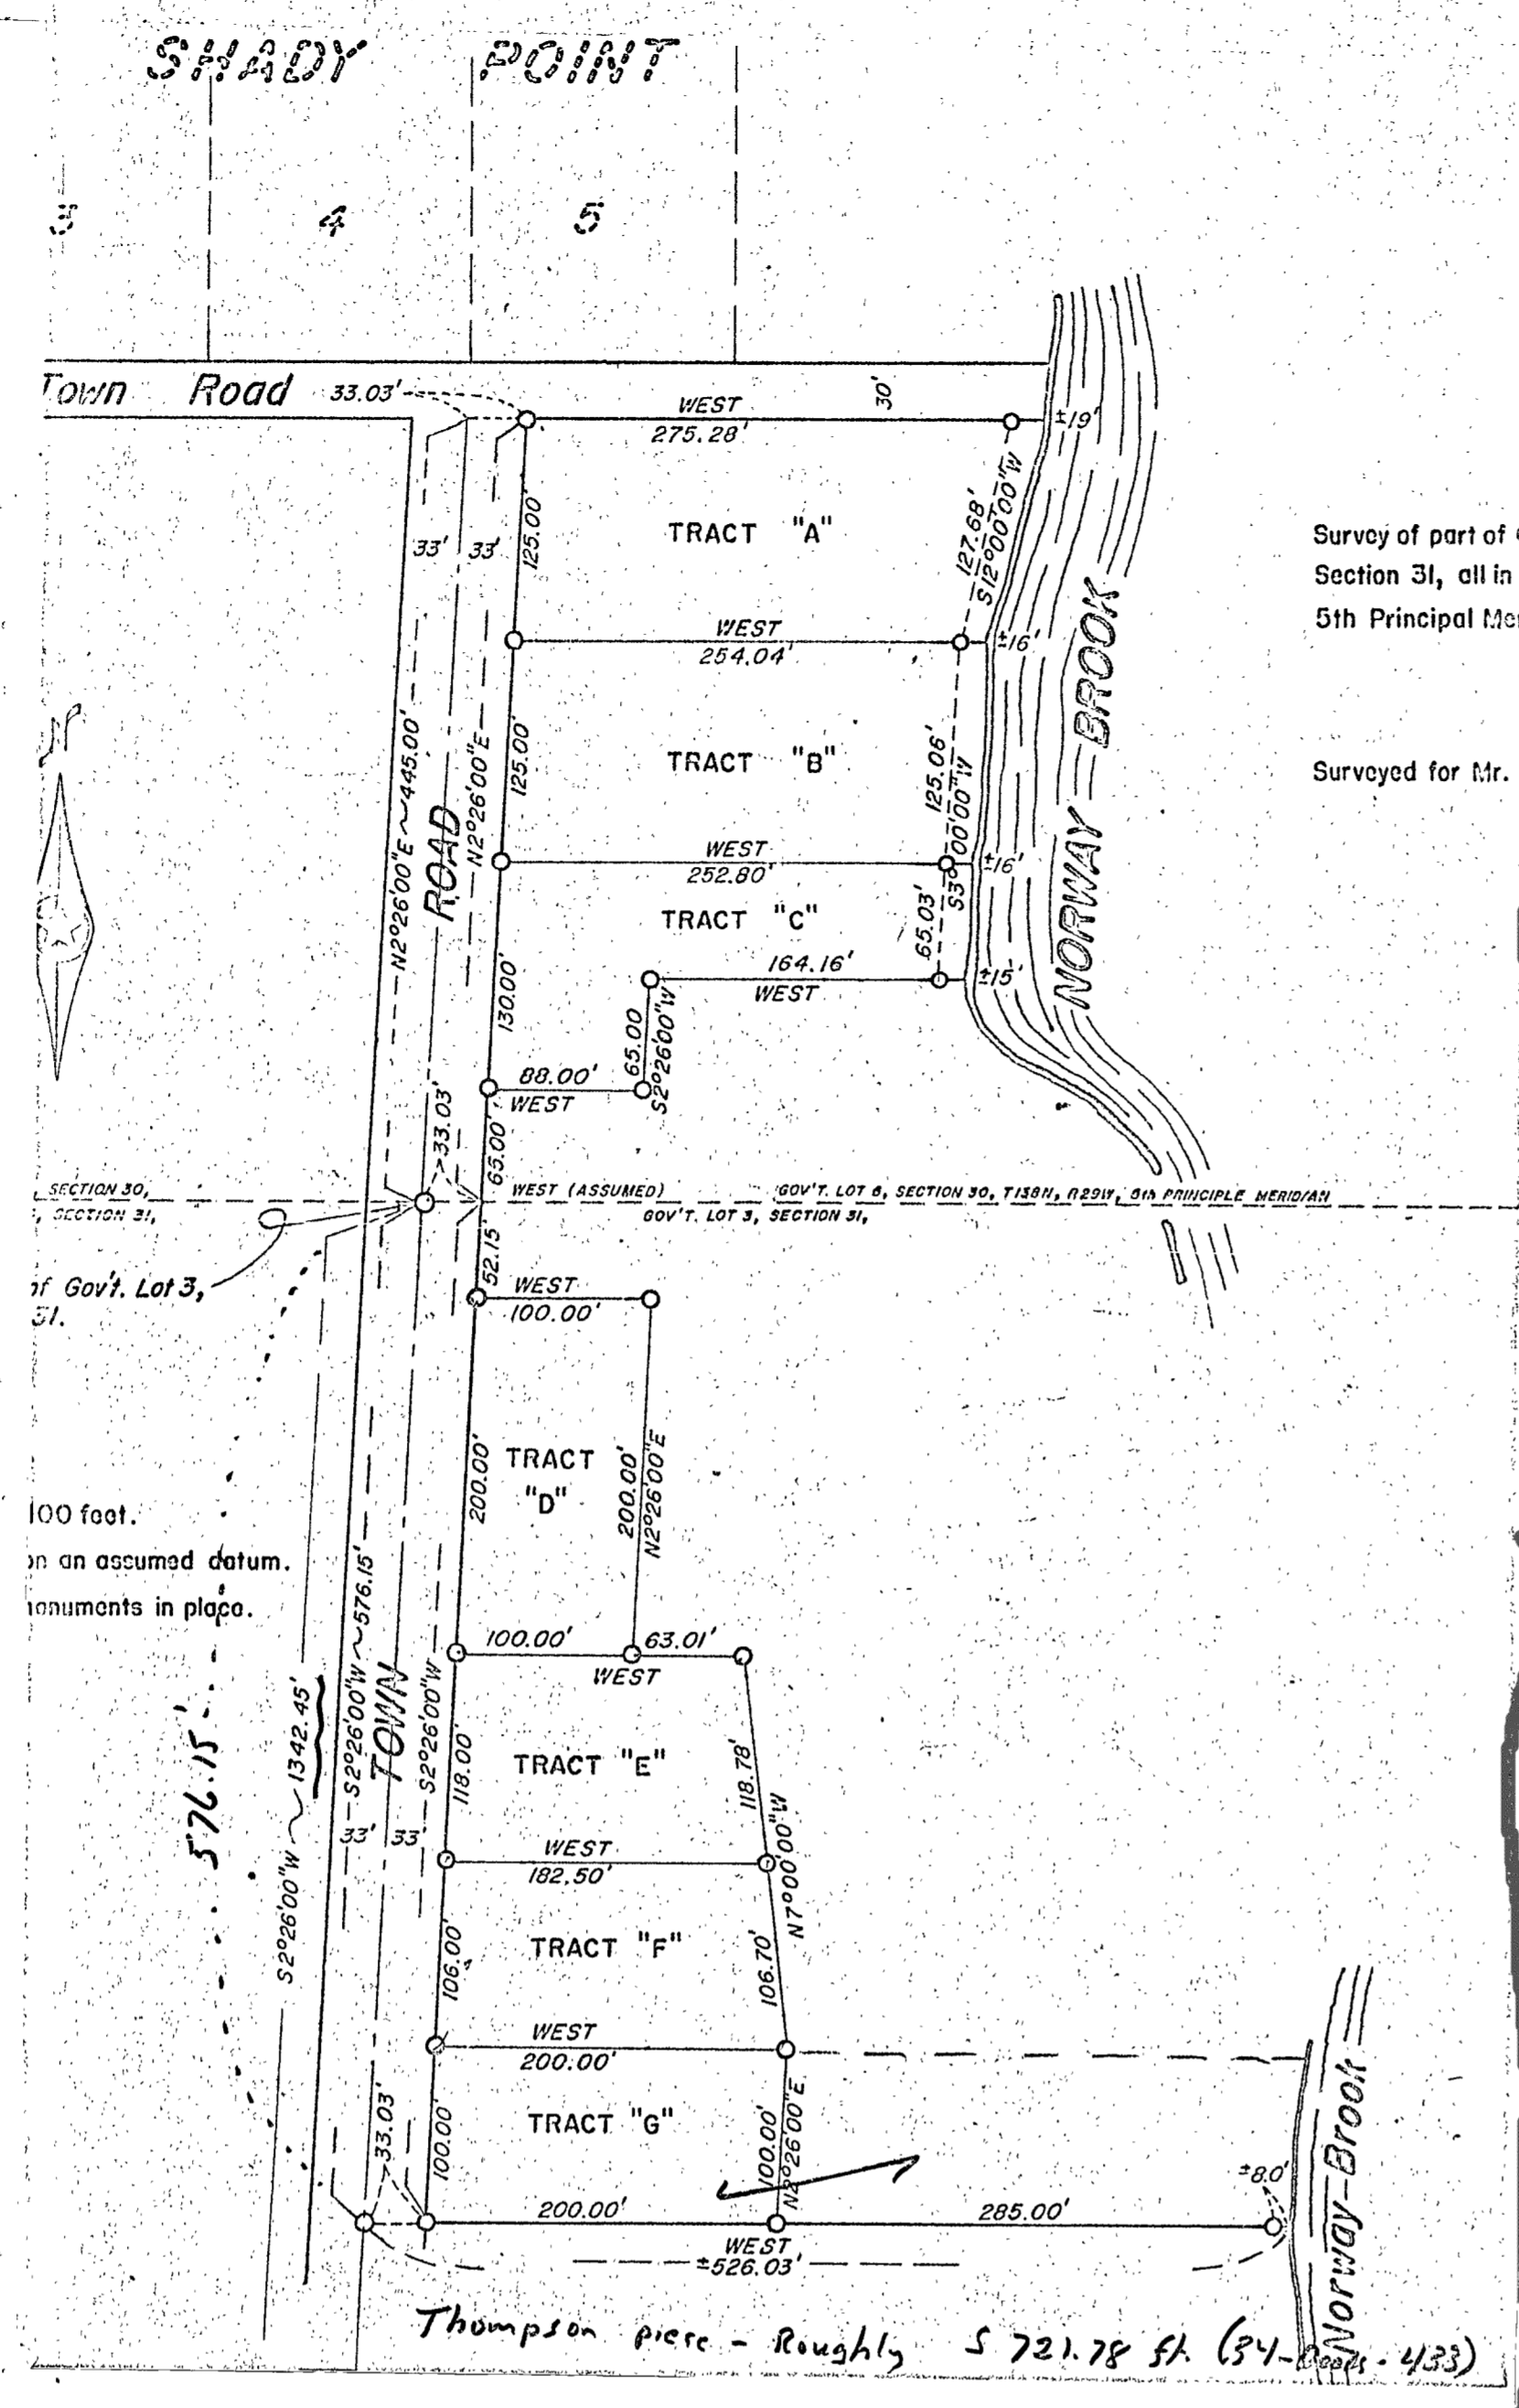

WILLIAM J. SPAIN
 Land Surveyor
 Registered under the Laws of the State of Minnesota
 Hackensack, Minnesota 56452
 Phone: 218 682 2566
CERTIFICATE OF SURVEY

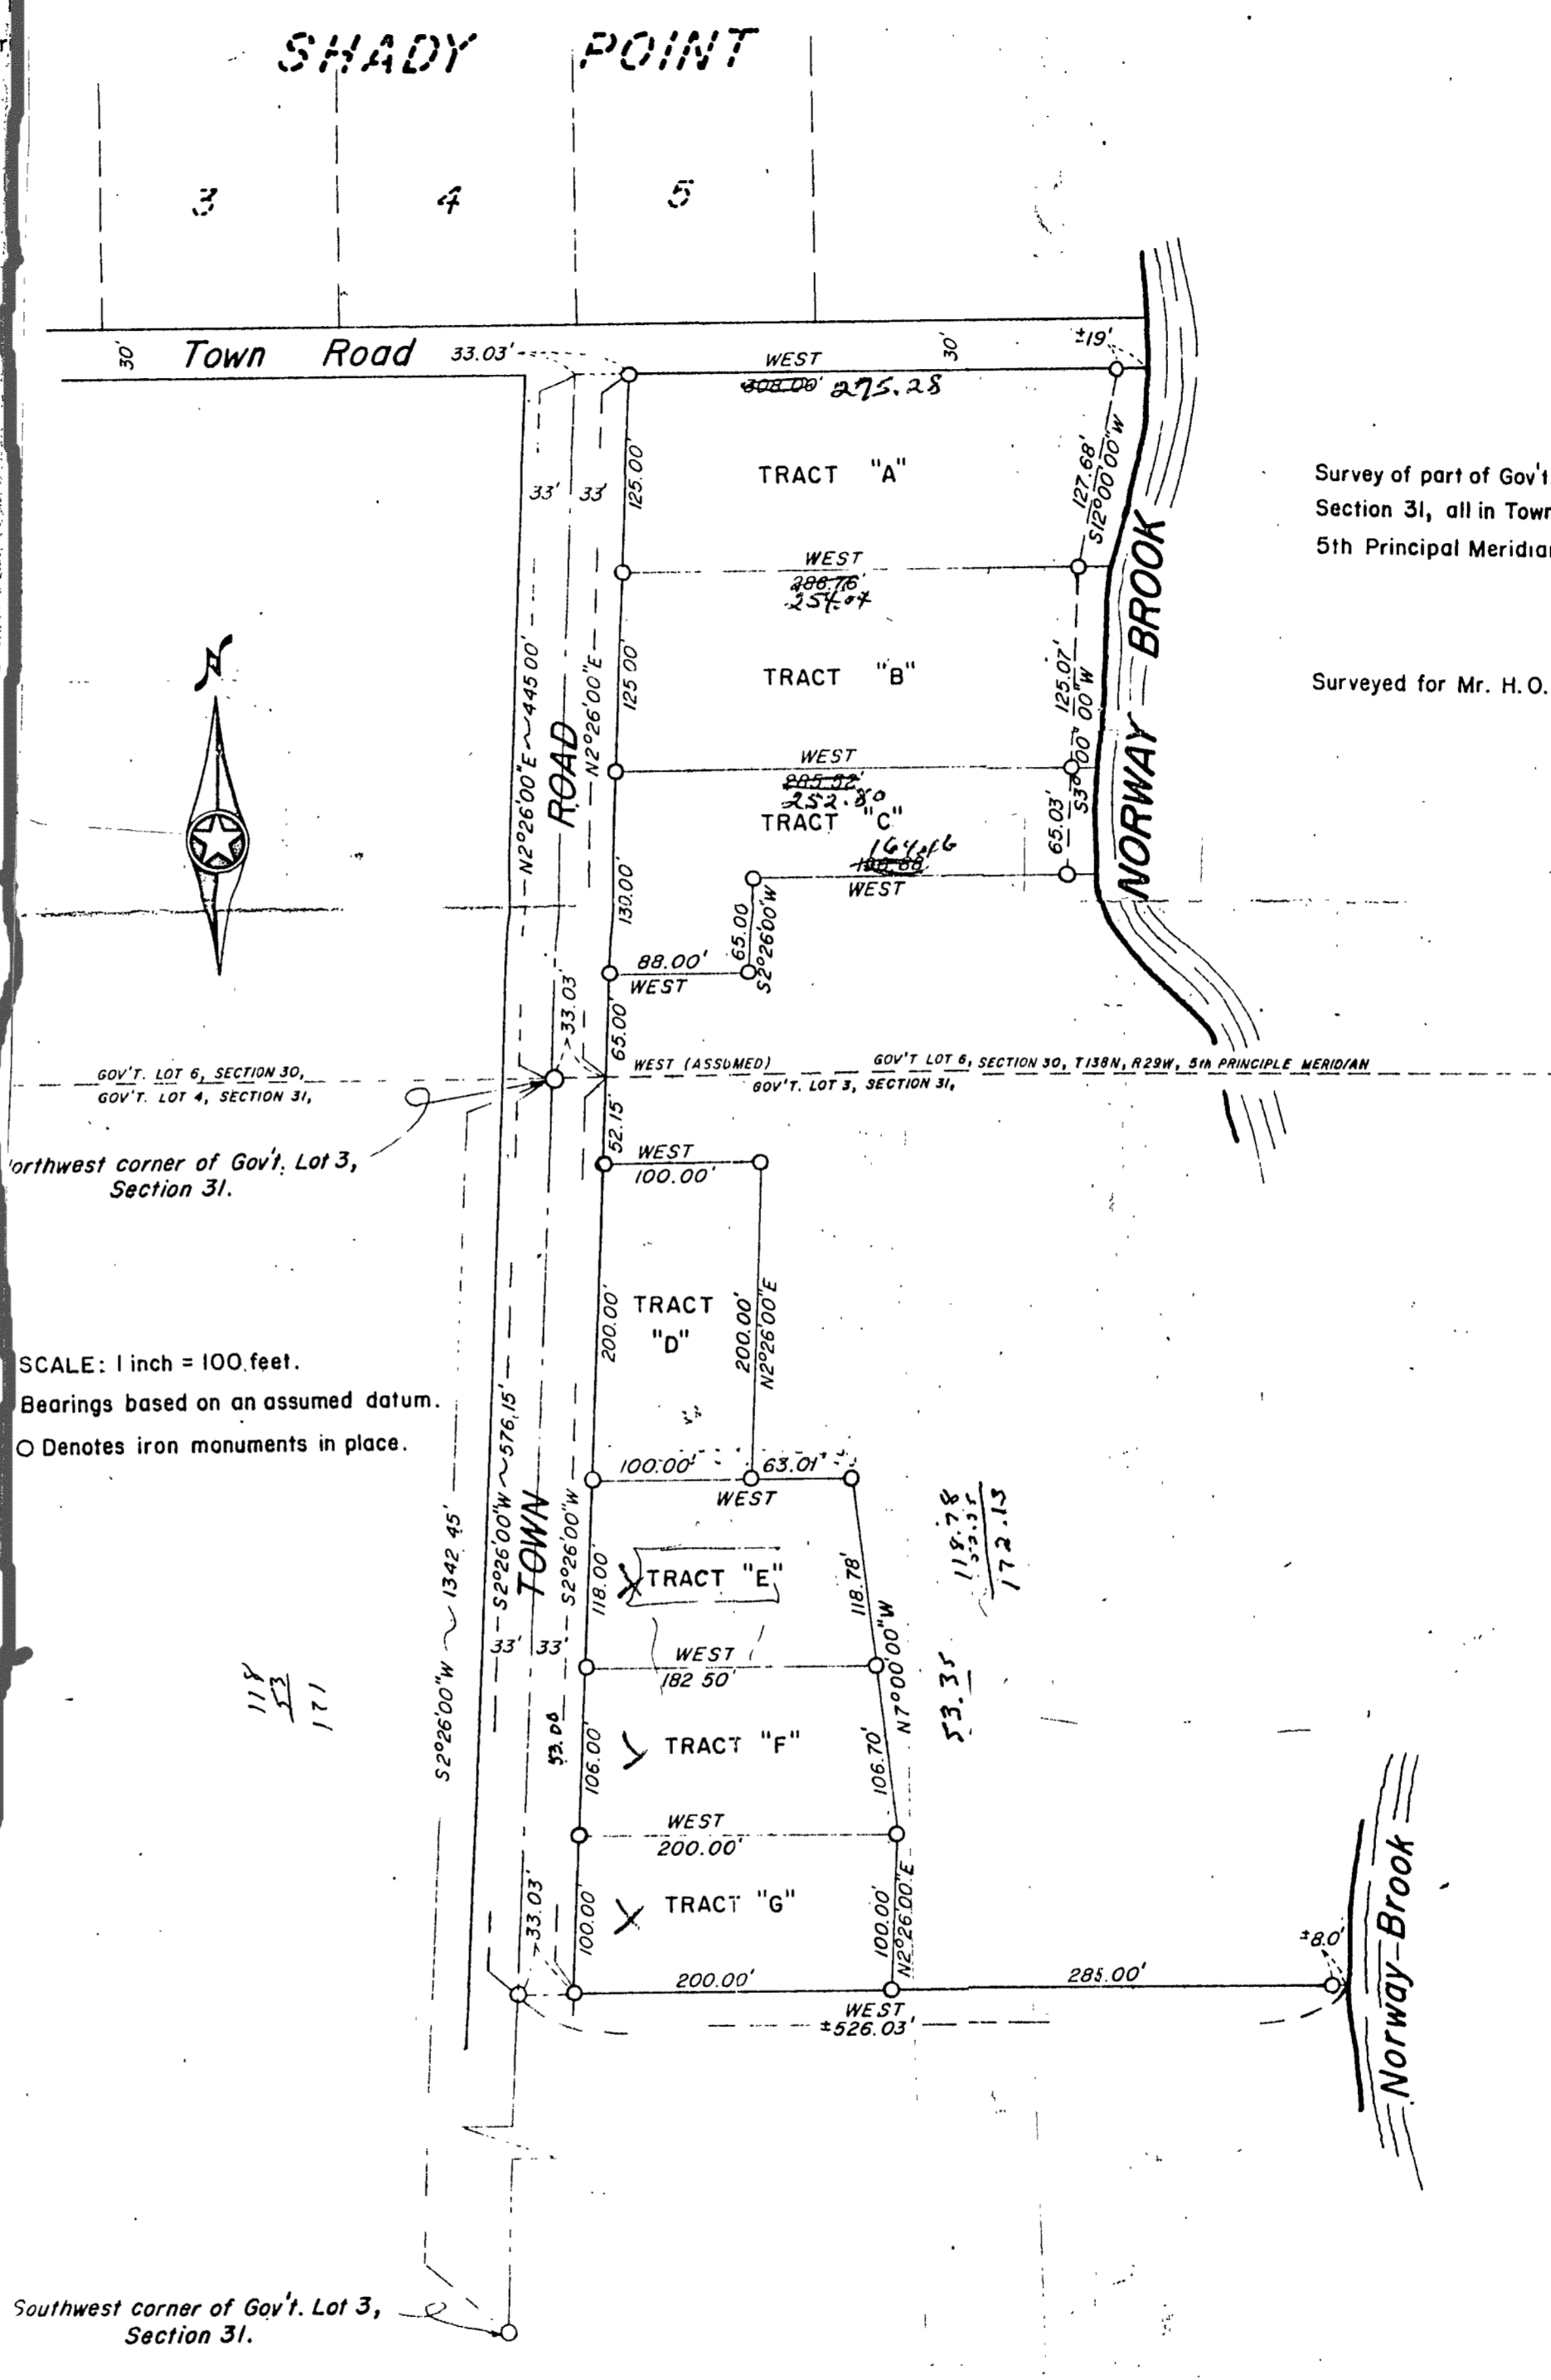

I hereby certify that this survey, plan, or report was prepared by me or under my direct supervision and that I am a duly Registered Land Surveyor under the laws of the State of Minnesota.

W. J. Spain

Date 21 March 1975 Reg. No. 2003

WILLIAM J. SPAIN

Land Surveyor

Registered under the Laws of the State of Minnesota


Hackensack, Minnesota 56452

Phone: 218 682 2566

CERTIFICATE OF SURVEY


SHADY POINT

3 4 5

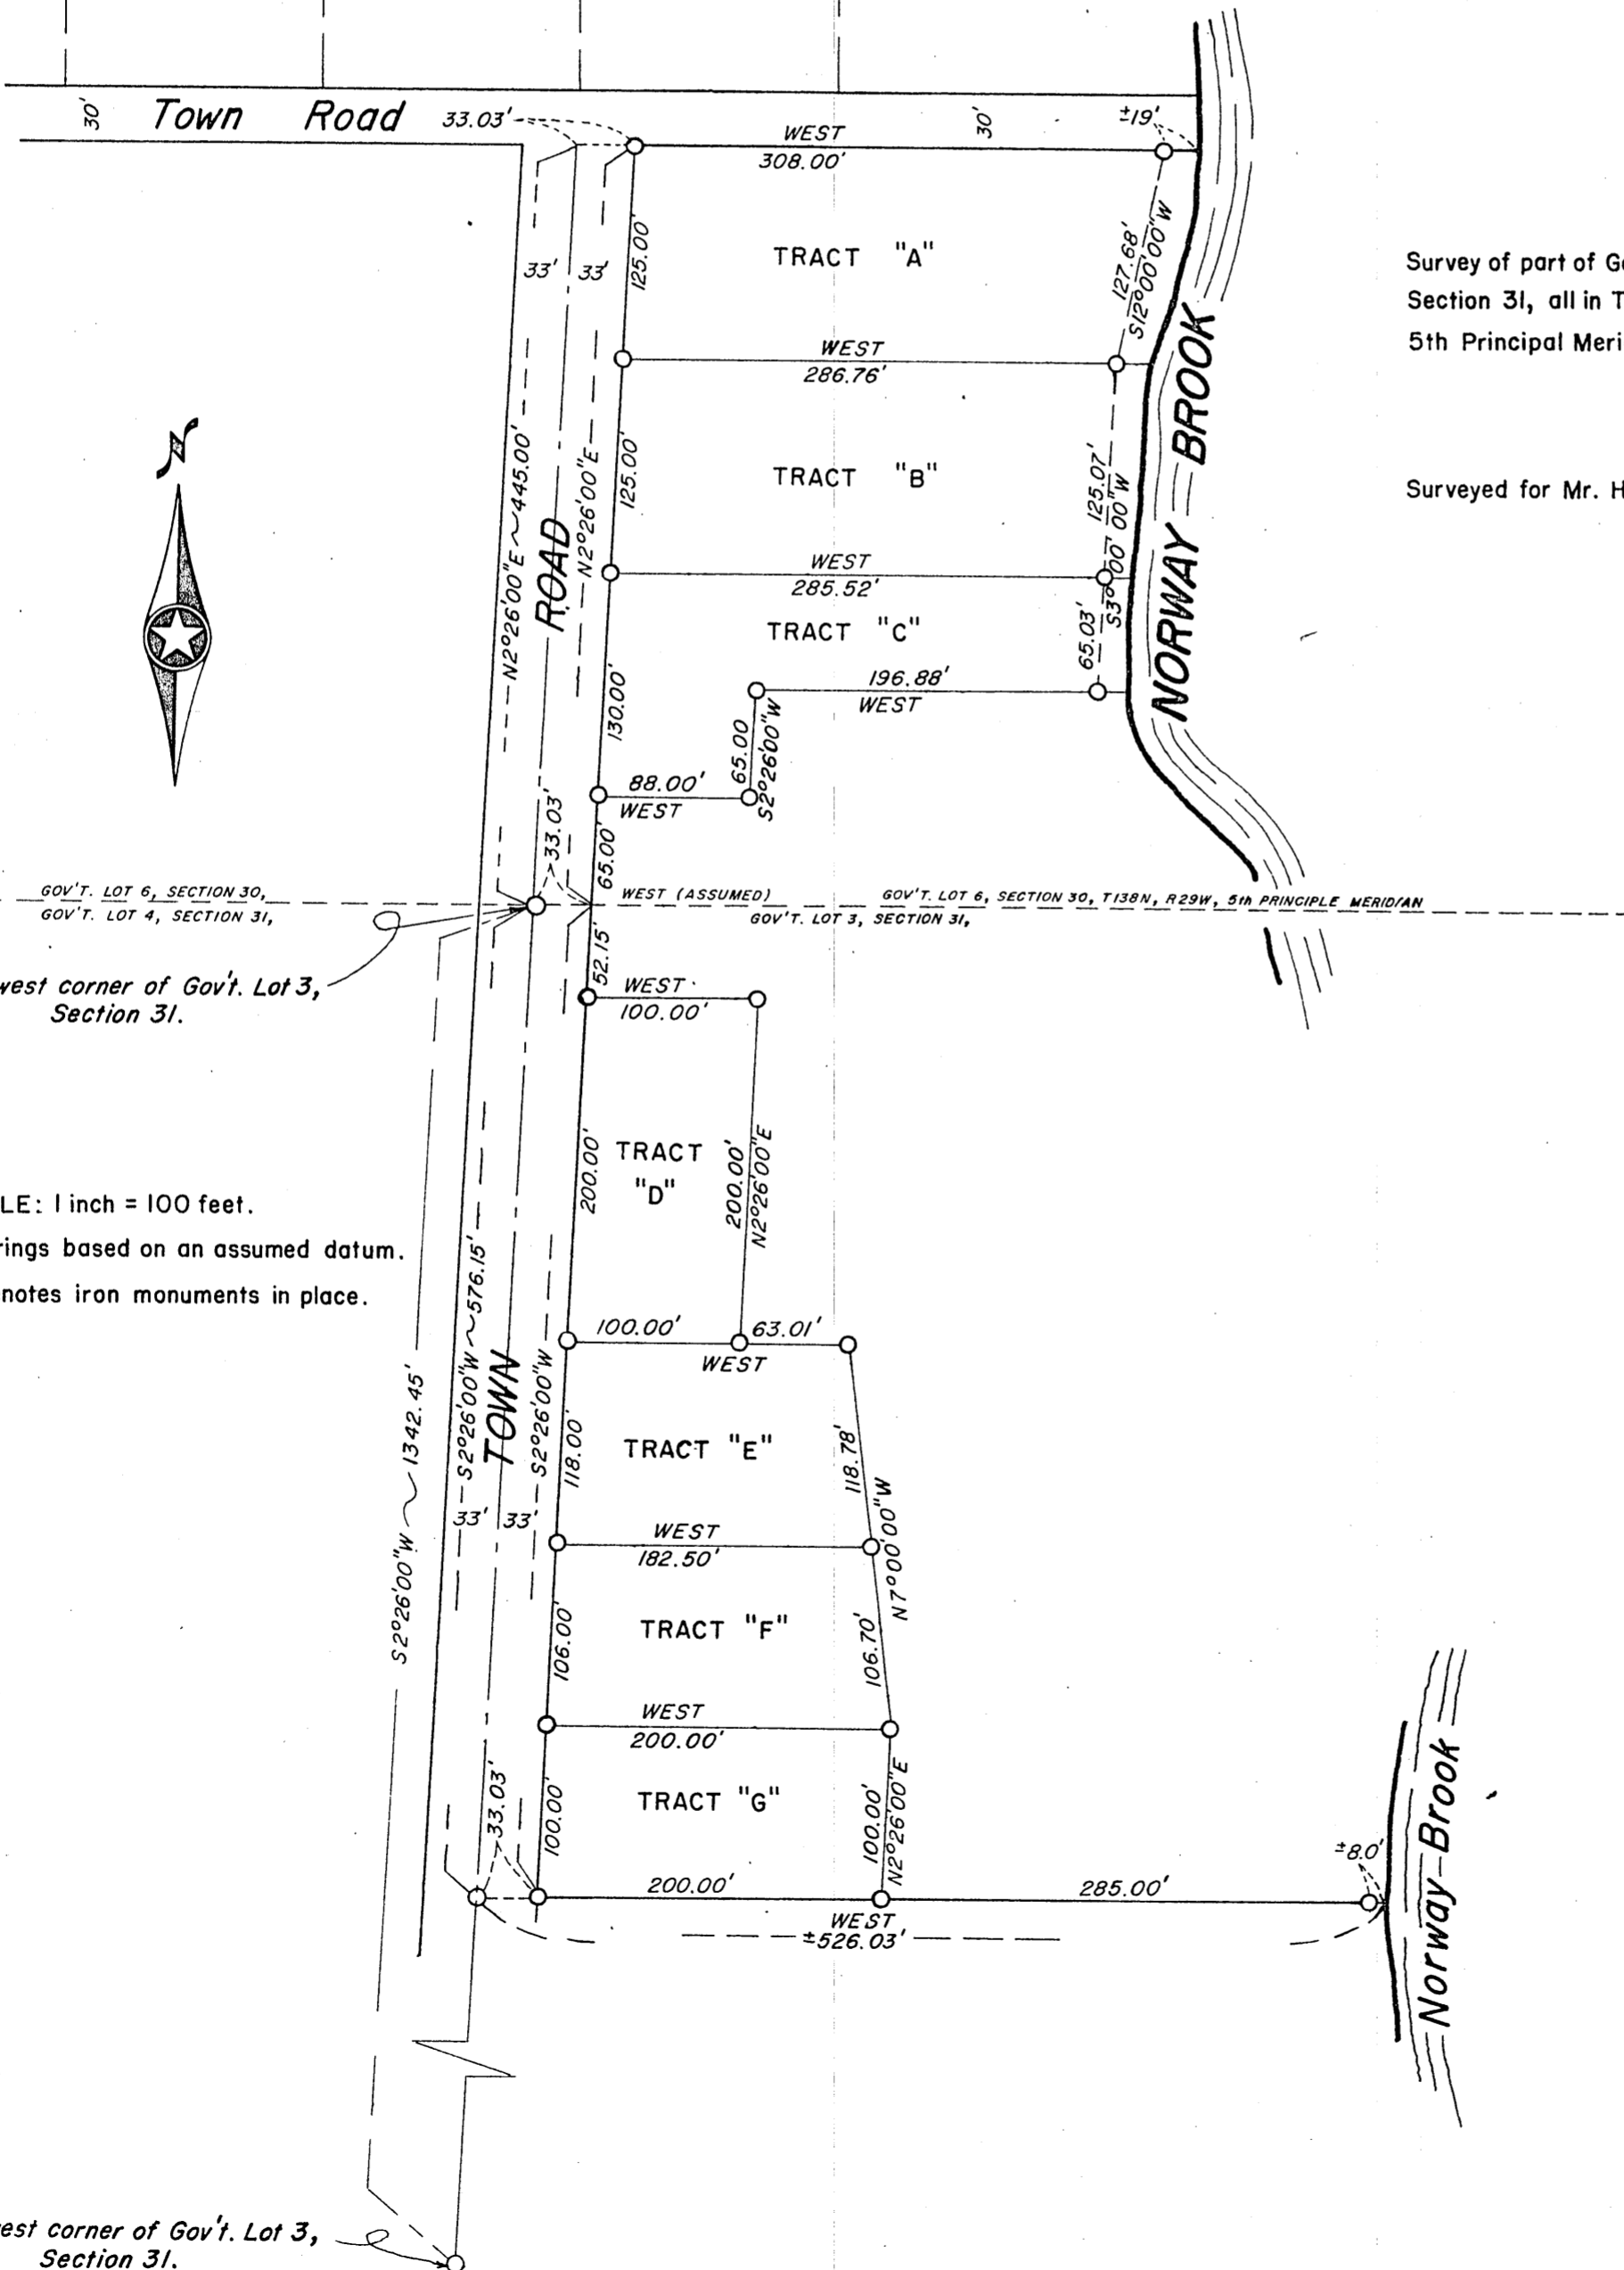

Survey of part of Gov't. Lot 6, Section 30, and part of Gov't. Lot 3, Section 31, all in Township 138 North, Range 29 West, of the 5th Principal Meridian, Cass County, Minnesota.

Surveyed for Mr. H. O. Larson.

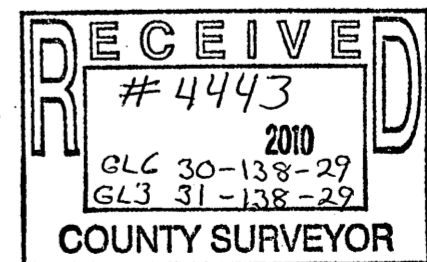

I hereby certify that this survey, plan, or report was prepared by me or under my direct supervision and that I am a duly Registered Land Surveyor under the laws of the State of Minnesota.

W. J. Spain, Inc.

Date 21, March 1975 Reg. No. 2003