


W.J. "BILL" SPAIN, JR. & ASSOCIATES
 Registered Land Surveyor No 2003
 218-682-2566 HACKENSACK, MINN., 56452

PLAT OF SURVEY
 GOVERNMENT LOTS 1 & 2,
 SECTION 14, T. 139 N., R. 29 W.
 CASS COUNTY, MINNESOTA

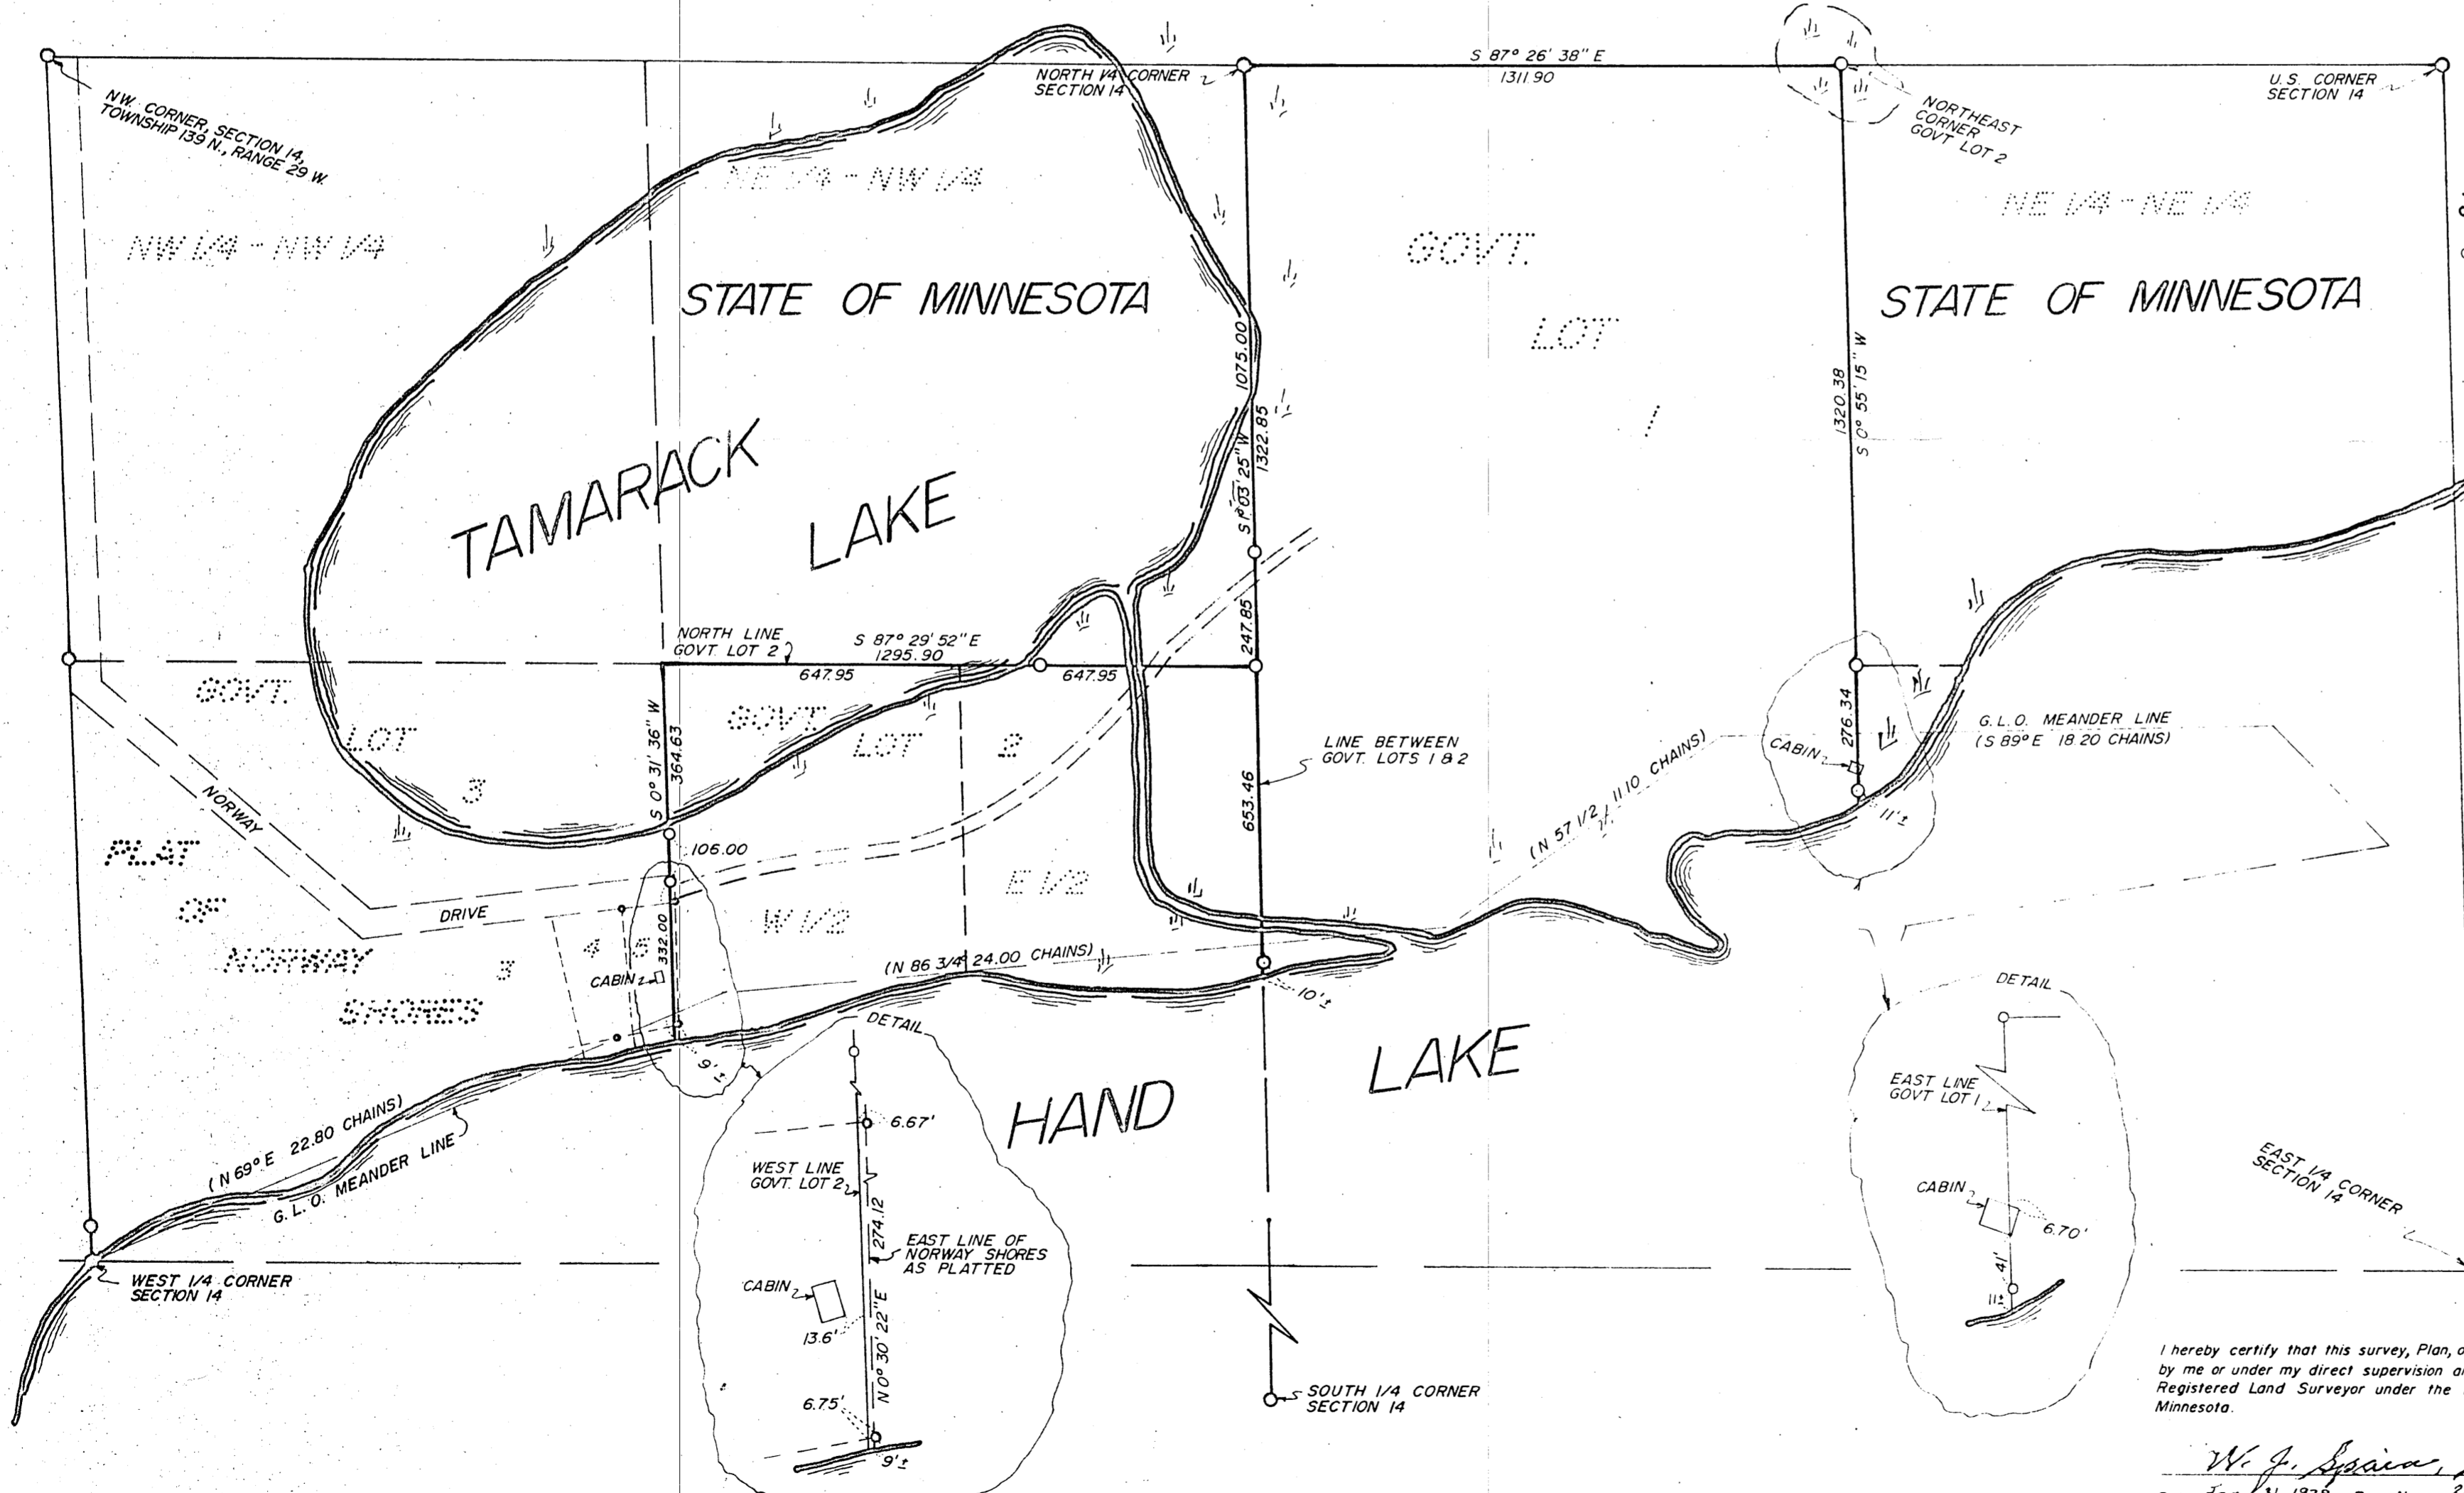

SCALE = 1 INCH = 300 FEET
 ○ = IRON MONUMENT FOUND IN PLACE
 ◊ = IRON MONUMENT ESTABLISHED

I hereby certify that this survey, Plan, or report was prepared by me or under my direct supervision and that I am a duly Registered Land Surveyor under the laws of the State of Minnesota.
 W. J. Spain, Jr.
 Date Jan 31, 1978 Reg. No. 2003

RECEIVED
 # 4456
 2010
 GL142 14-139-29
 COUNTY SURVEYOR