


PLAT OF SURVEY

PART OF GOVT. LOT 5, SEC. 32-134-30
& PART OF GOVT. LOT 1, SEC. 33-134-30

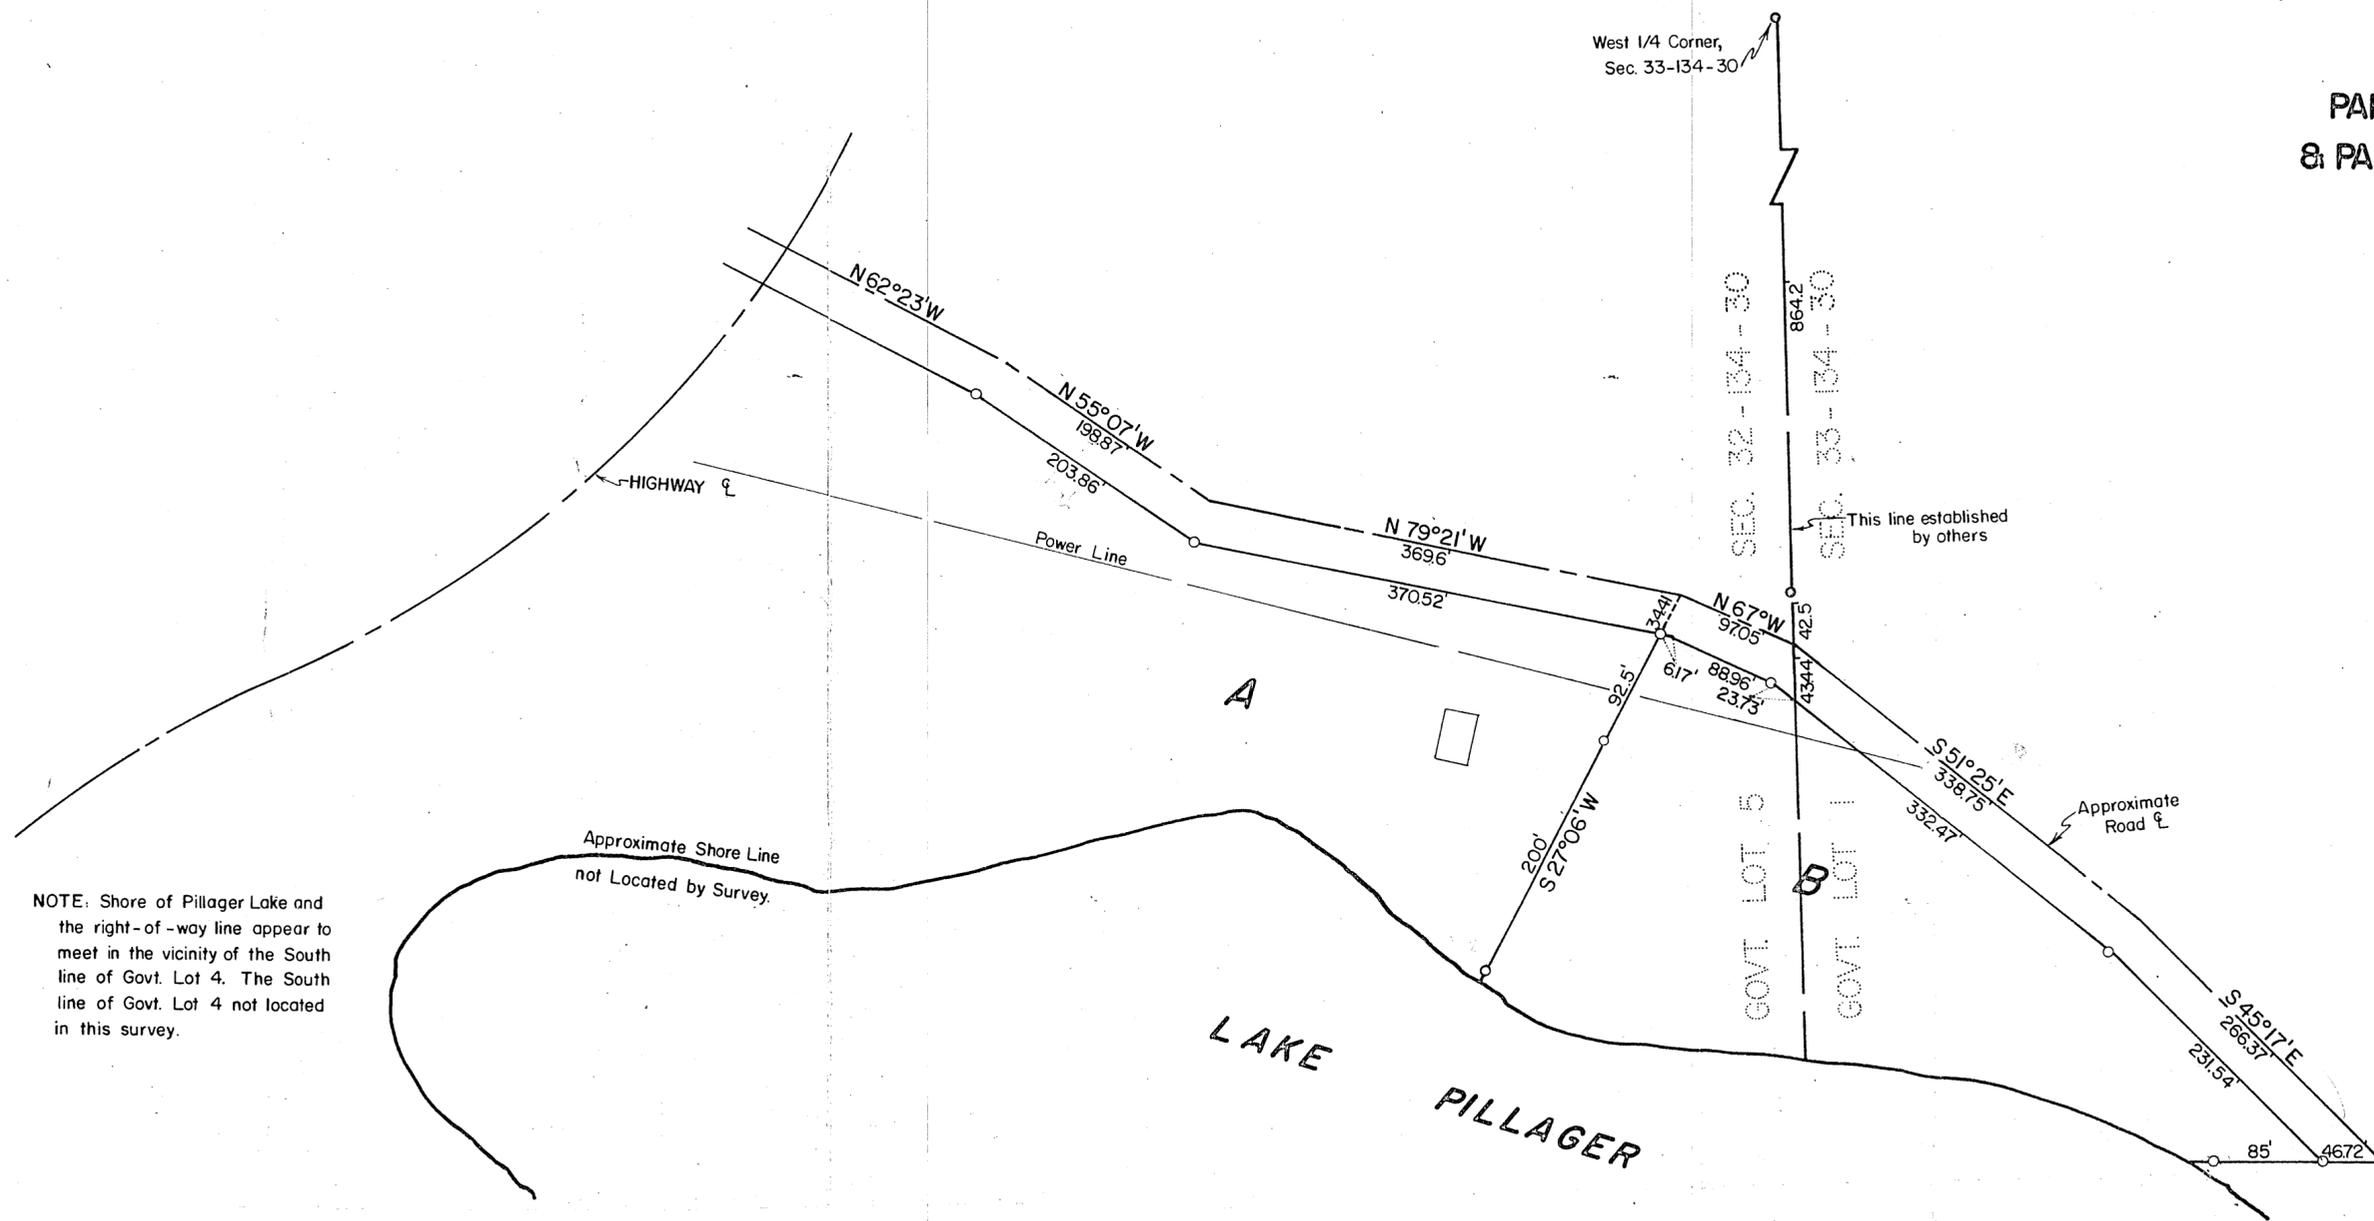

NOTE: Shore of Pillager Lake and the right-of-way line appear to meet in the vicinity of the South line of Govt. Lot 4. The South line of Govt. Lot 4 not located in this survey.

SCALE: 1 INCH = 100 FEET
● = IRON MONUMENT INPLACE
○ = IRON MONUMENT ESTABLISHED

I HEREBY CERTIFY THAT THIS SURVEY, PLAN OR REPORT WAS PREPARED BY ME OR UNDER MY DIRECT SUPERVISION AND THAT I AM A DULY REGISTERED PROFESSIONAL ENGINEER AND LAND SURVEYOR UNDER THE LAWS OF THE STATE OF MINN.

Dean M. Anderson
DEAN M. ANDERSON
Reg. Prof. Engr. & Land Surveyor
Minn. Registration No. 3091
28 Jan 1966

GOVT. LOT 1
GOVT. LOT 2
870.26'
S 89° 47' W
85'
46.72'

This line established by others
SE Corner of Govt. Lot 1

RECEIVED
4469
2010
GL 5 32-134-30
GL 1 33-134-30
COUNTY SURVEYOR