


Certificate of Survey

Located in
Section 8, Township 134 North, Range 32 West,
Cass County, Minnesota.

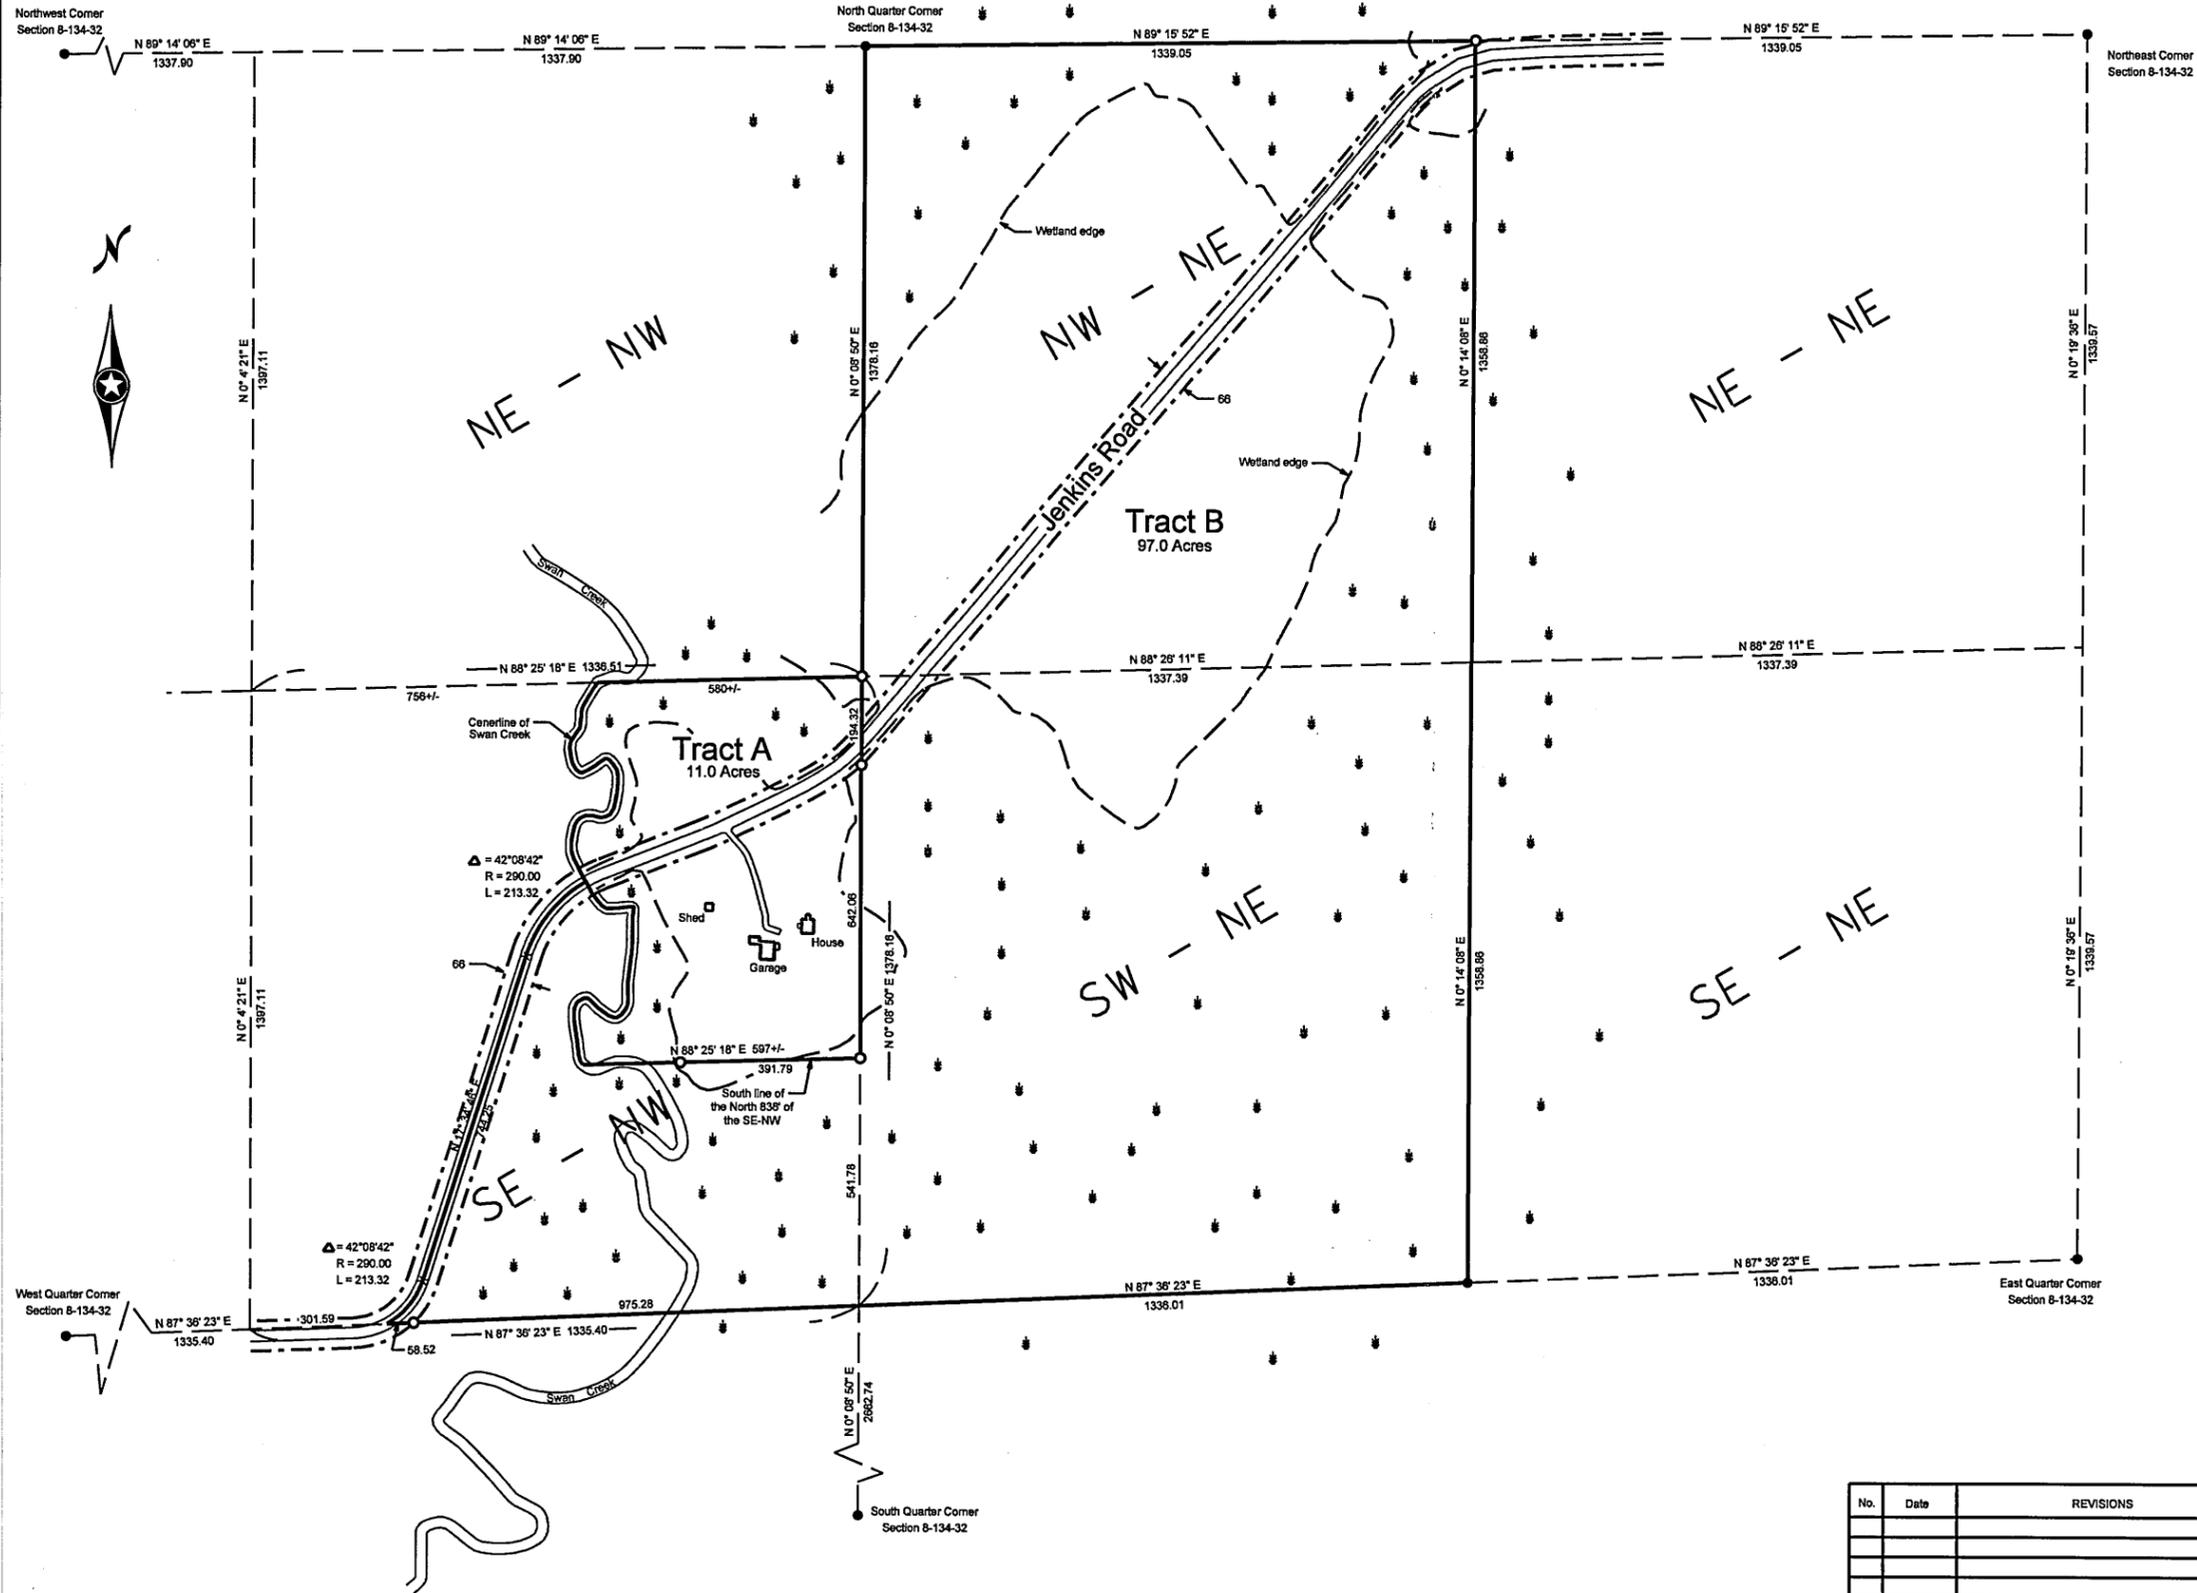

Tract A Legal Description

That part of the North 836.00 feet of the Southeast Quarter of the Northwest Quarter of Section 8, Township 134 North, Range 32 West, Cass County, Minnesota, which lies easterly of Swan Creek.

Said tract contains 11.0 acres, more or less, and is subject to all restrictions, reservations and easements of record, if any.


Tract B Legal Description

The West Half of the Northeast Quarter of Section 8, Township 134 North, Range 32 West, Cass County, Minnesota.

AND

That part of the Southeast Quarter of the Northwest Quarter of Section 8, Township 134 North, Range 32 West, Cass County Minnesota, which lies easterly of Jenkins Road, EXCEPT that part of the North 836.00 feet of said Southeast Quarter of the Northwest Quarter which lies easterly of Swan Creek.

Said tract contains 97.0 acres, more or less, and is subject to all restrictions, reservations and easements of record, if any.

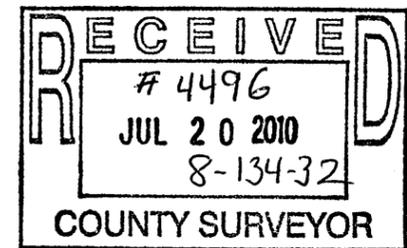

Wetlands delineated on May 5, 2010, by Mitch Brinks.

- Indicates iron monument found
- Indicates iron monument set, marked RLS 23668

Orientation of this bearing system is the North American Datum of 1983.



Client Name: Barbara Simon

No.	Date	REVISIONS

I HEREBY CERTIFY THAT THIS PLAN, SURVEY, OR REPORT WAS PREPARED BY ME OR UNDER MY DIRECT SUPERVISION AND THAT I AM A DULY REGISTERED LAND SURVEYOR UNDER THE LAWS OF THE STATE OF MINNESOTA.
SIGNATURE: *James Kramer* DATE: 4-29-2010
JAMES KRAMER, MN LICENSE NUMBER 23668



PROJECT NO. SIMOB1001