


CERTIFICATE OF SURVEY FOR RAYMOND HAUSKEN

Land Description


That part of Government Lot 1, Section 31, Township 141 North, Range 27 West of the 5th Principal Meridian, Inguadona Township, Cass County, MN., which lies northwesterly of a line drawn from a point on west line of said Government Lot 1, distant 600.00 feet southerly of the northwest corner of said Government Lot 1, to a point on the north line of said Government Lot 1, distant 1396.00 feet easterly of said northwest corner.

Subject to easements of record, if any, and subject to the right-of-way of 52nd Street Northeast, and subject to the right-of-way of 24th Avenue Northeast.

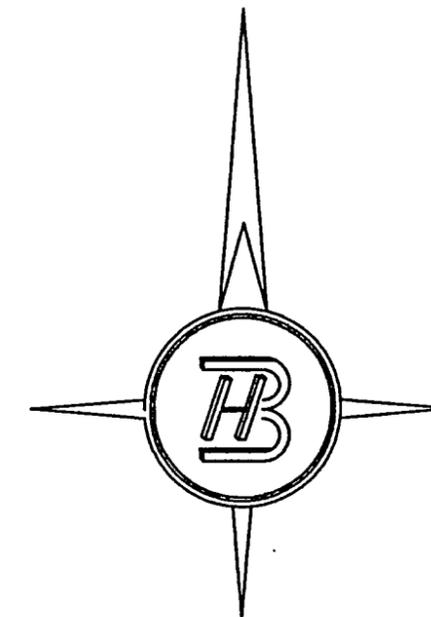

BROWN HERKENHOFF, INC.
118 12th AVENUE NORTH
ST. CLOUD, MN 56303

(320) 259-1234
FAX (320) 203-1234
e-mail bhi@cloudnet.com

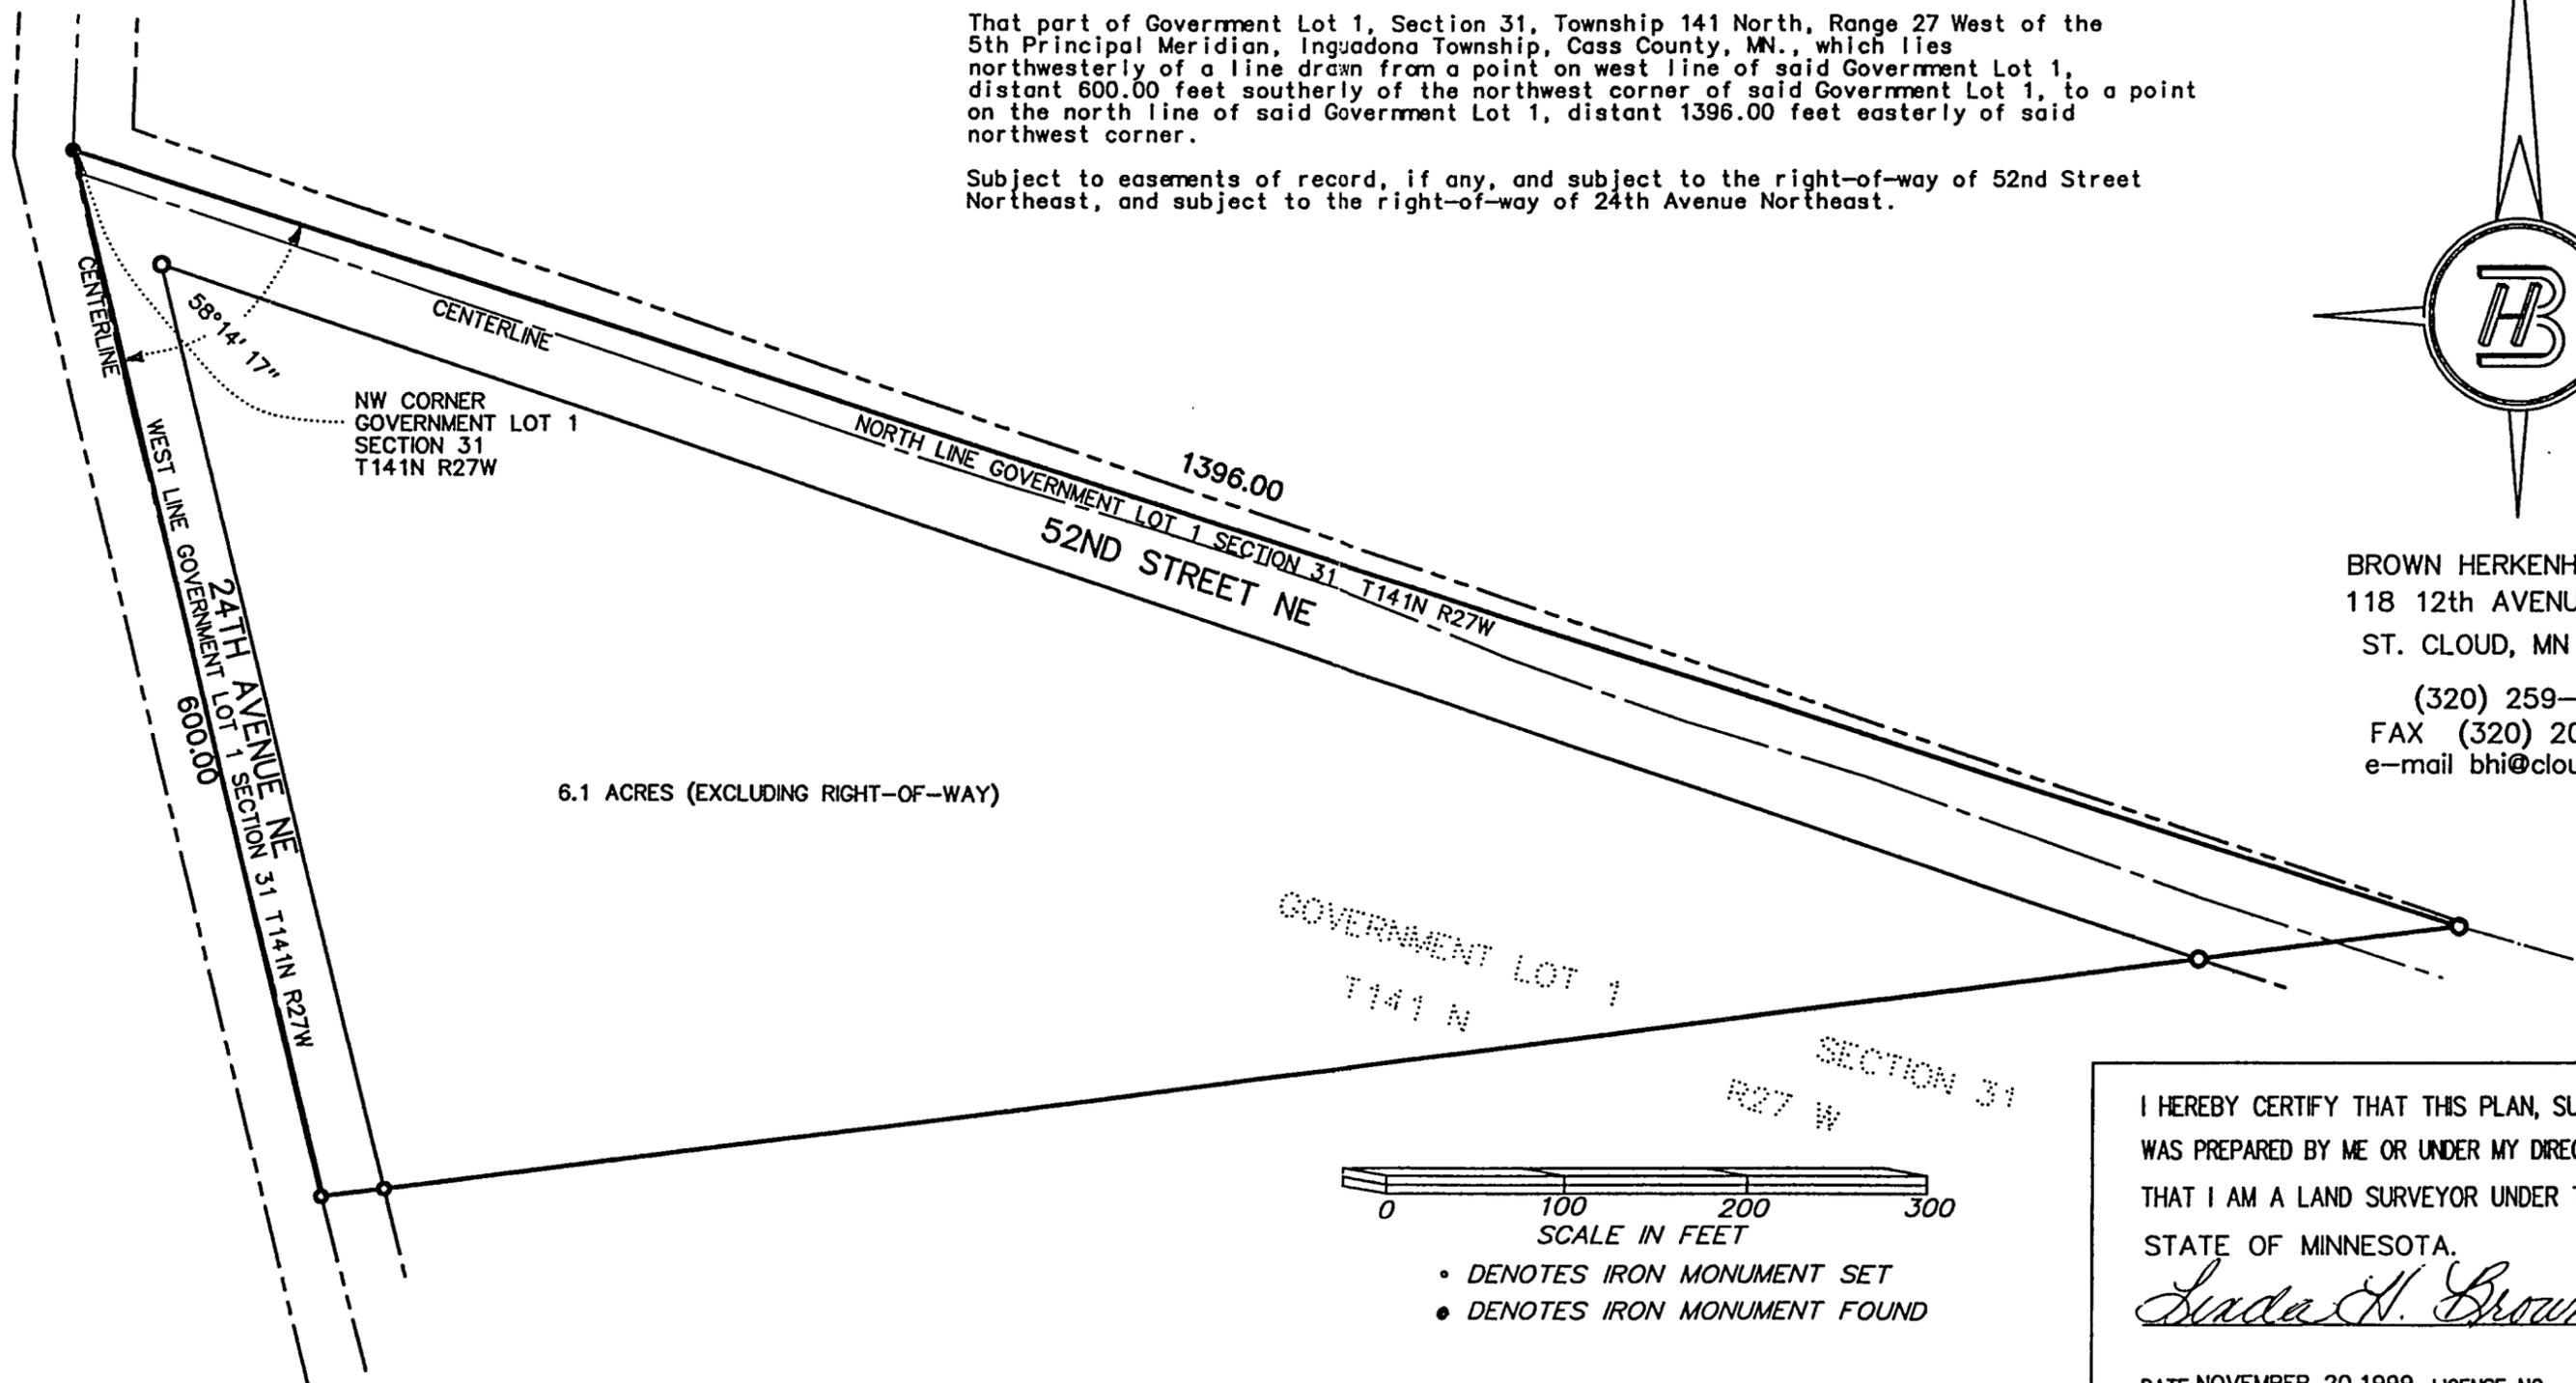

6.1 ACRES (EXCLUDING RIGHT-OF-WAY)



- DENOTES IRON MONUMENT SET
- DENOTES IRON MONUMENT FOUND

I HEREBY CERTIFY THAT THIS PLAN, SURVEY, OR REPORT WAS PREPARED BY ME OR UNDER MY DIRECT SUPERVISION AND THAT I AM A LAND SURVEYOR UNDER THE LAWS OF THE STATE OF MINNESOTA.

Linda H. Brown

DATE NOVEMBER 20, 1999 LICENSE NO. 23682