


**CERTIFICATE OF SURVEY**  
 PART OF GOVT. LOT 3, SEC. 1,  
 T.143 N., R.30 W.

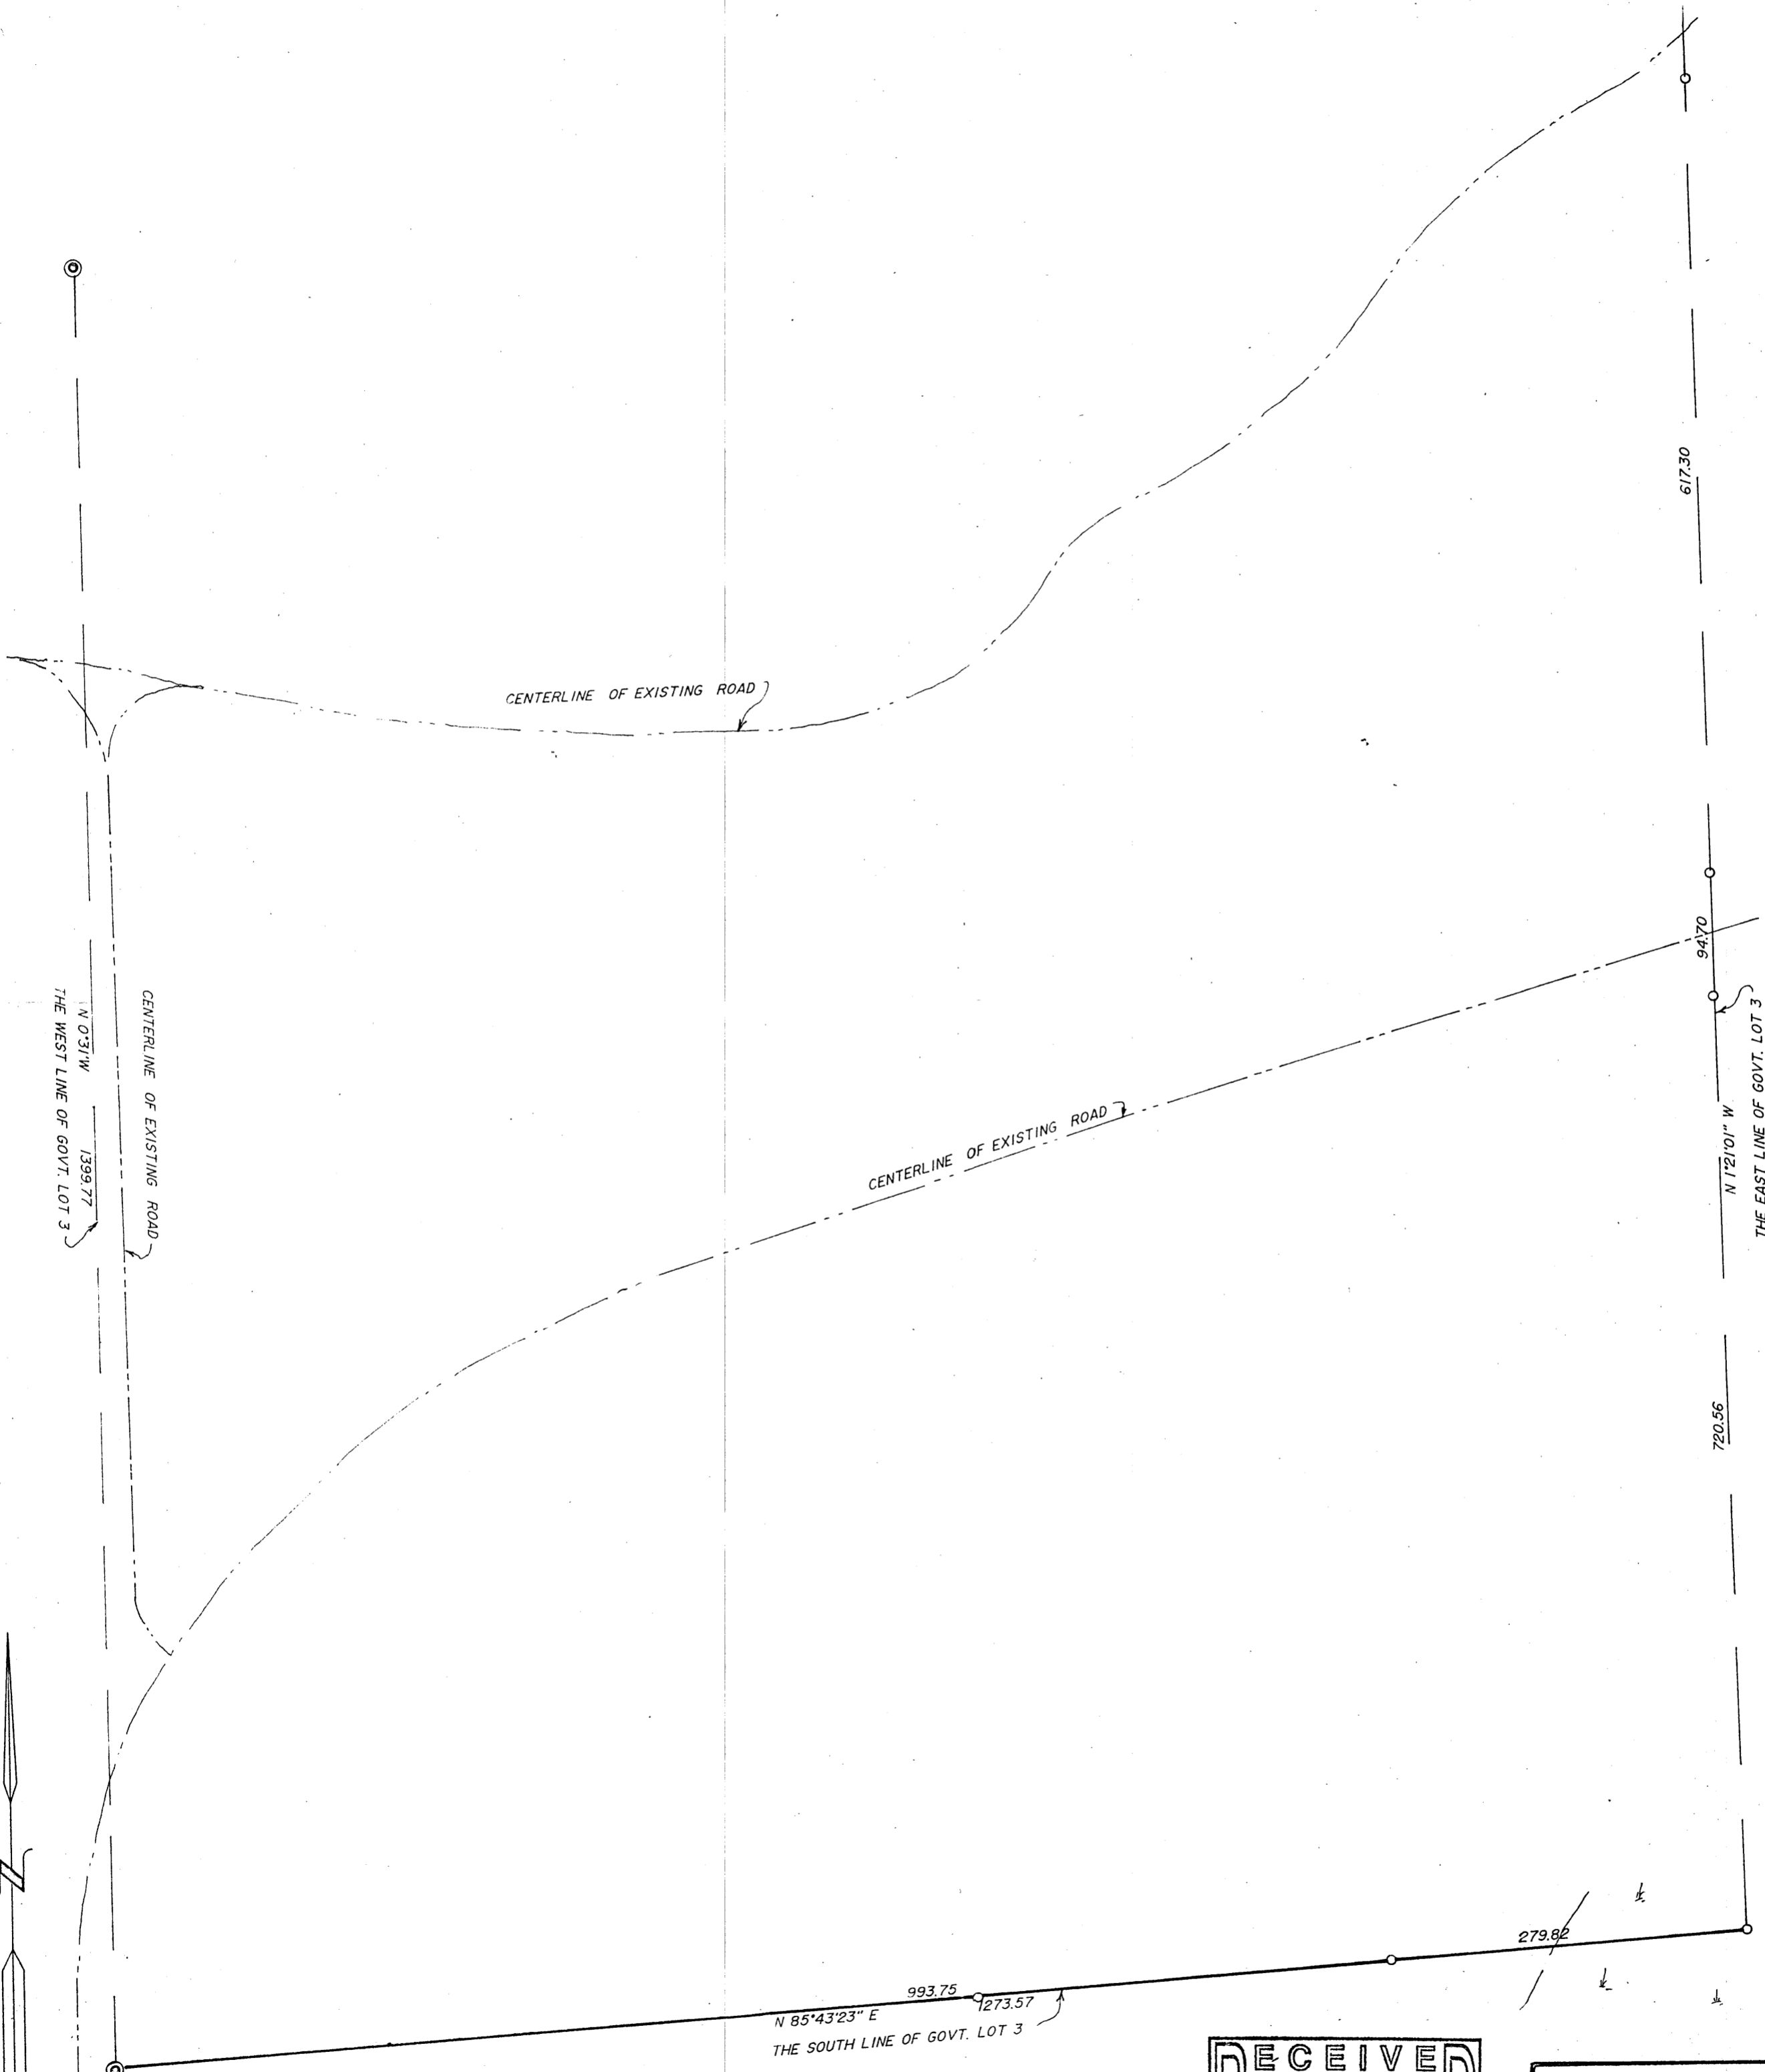

SCALE 1" = 100'  
 ○ = IRON MONUMENT IN PLACE  
 ○ = IRON PIPE MONUMENT ESTABLISHED  
 Ⓢ = LOW WET AREA  
 ⊙ = USGLO BRASS CAP MONUMENT IN PLACE

**RECEIVED**  
 # 4514  
 2010  
 GL3 1-143-30  
 COUNTY SURVEYOR

I HEREBY CERTIFY THAT THIS SURVEY PLAN OR REPORT WAS PREPARED BY ME, AND THAT I AM A DULY REGISTERED LAND SURVEYOR UNDER THE LAWS OF THE STATE OF MINNESOTA.  
*Willis E. Cook*  
 DATE 5-5-93 REG. No. 11395