


# Certificate of Survey

Part of the Government Lot 3, Government Lot 4, and the Southwest Quarter of the Northeast Quarter of Section 6, Township 140 North, Range 30 West, Cass County, Minnesota

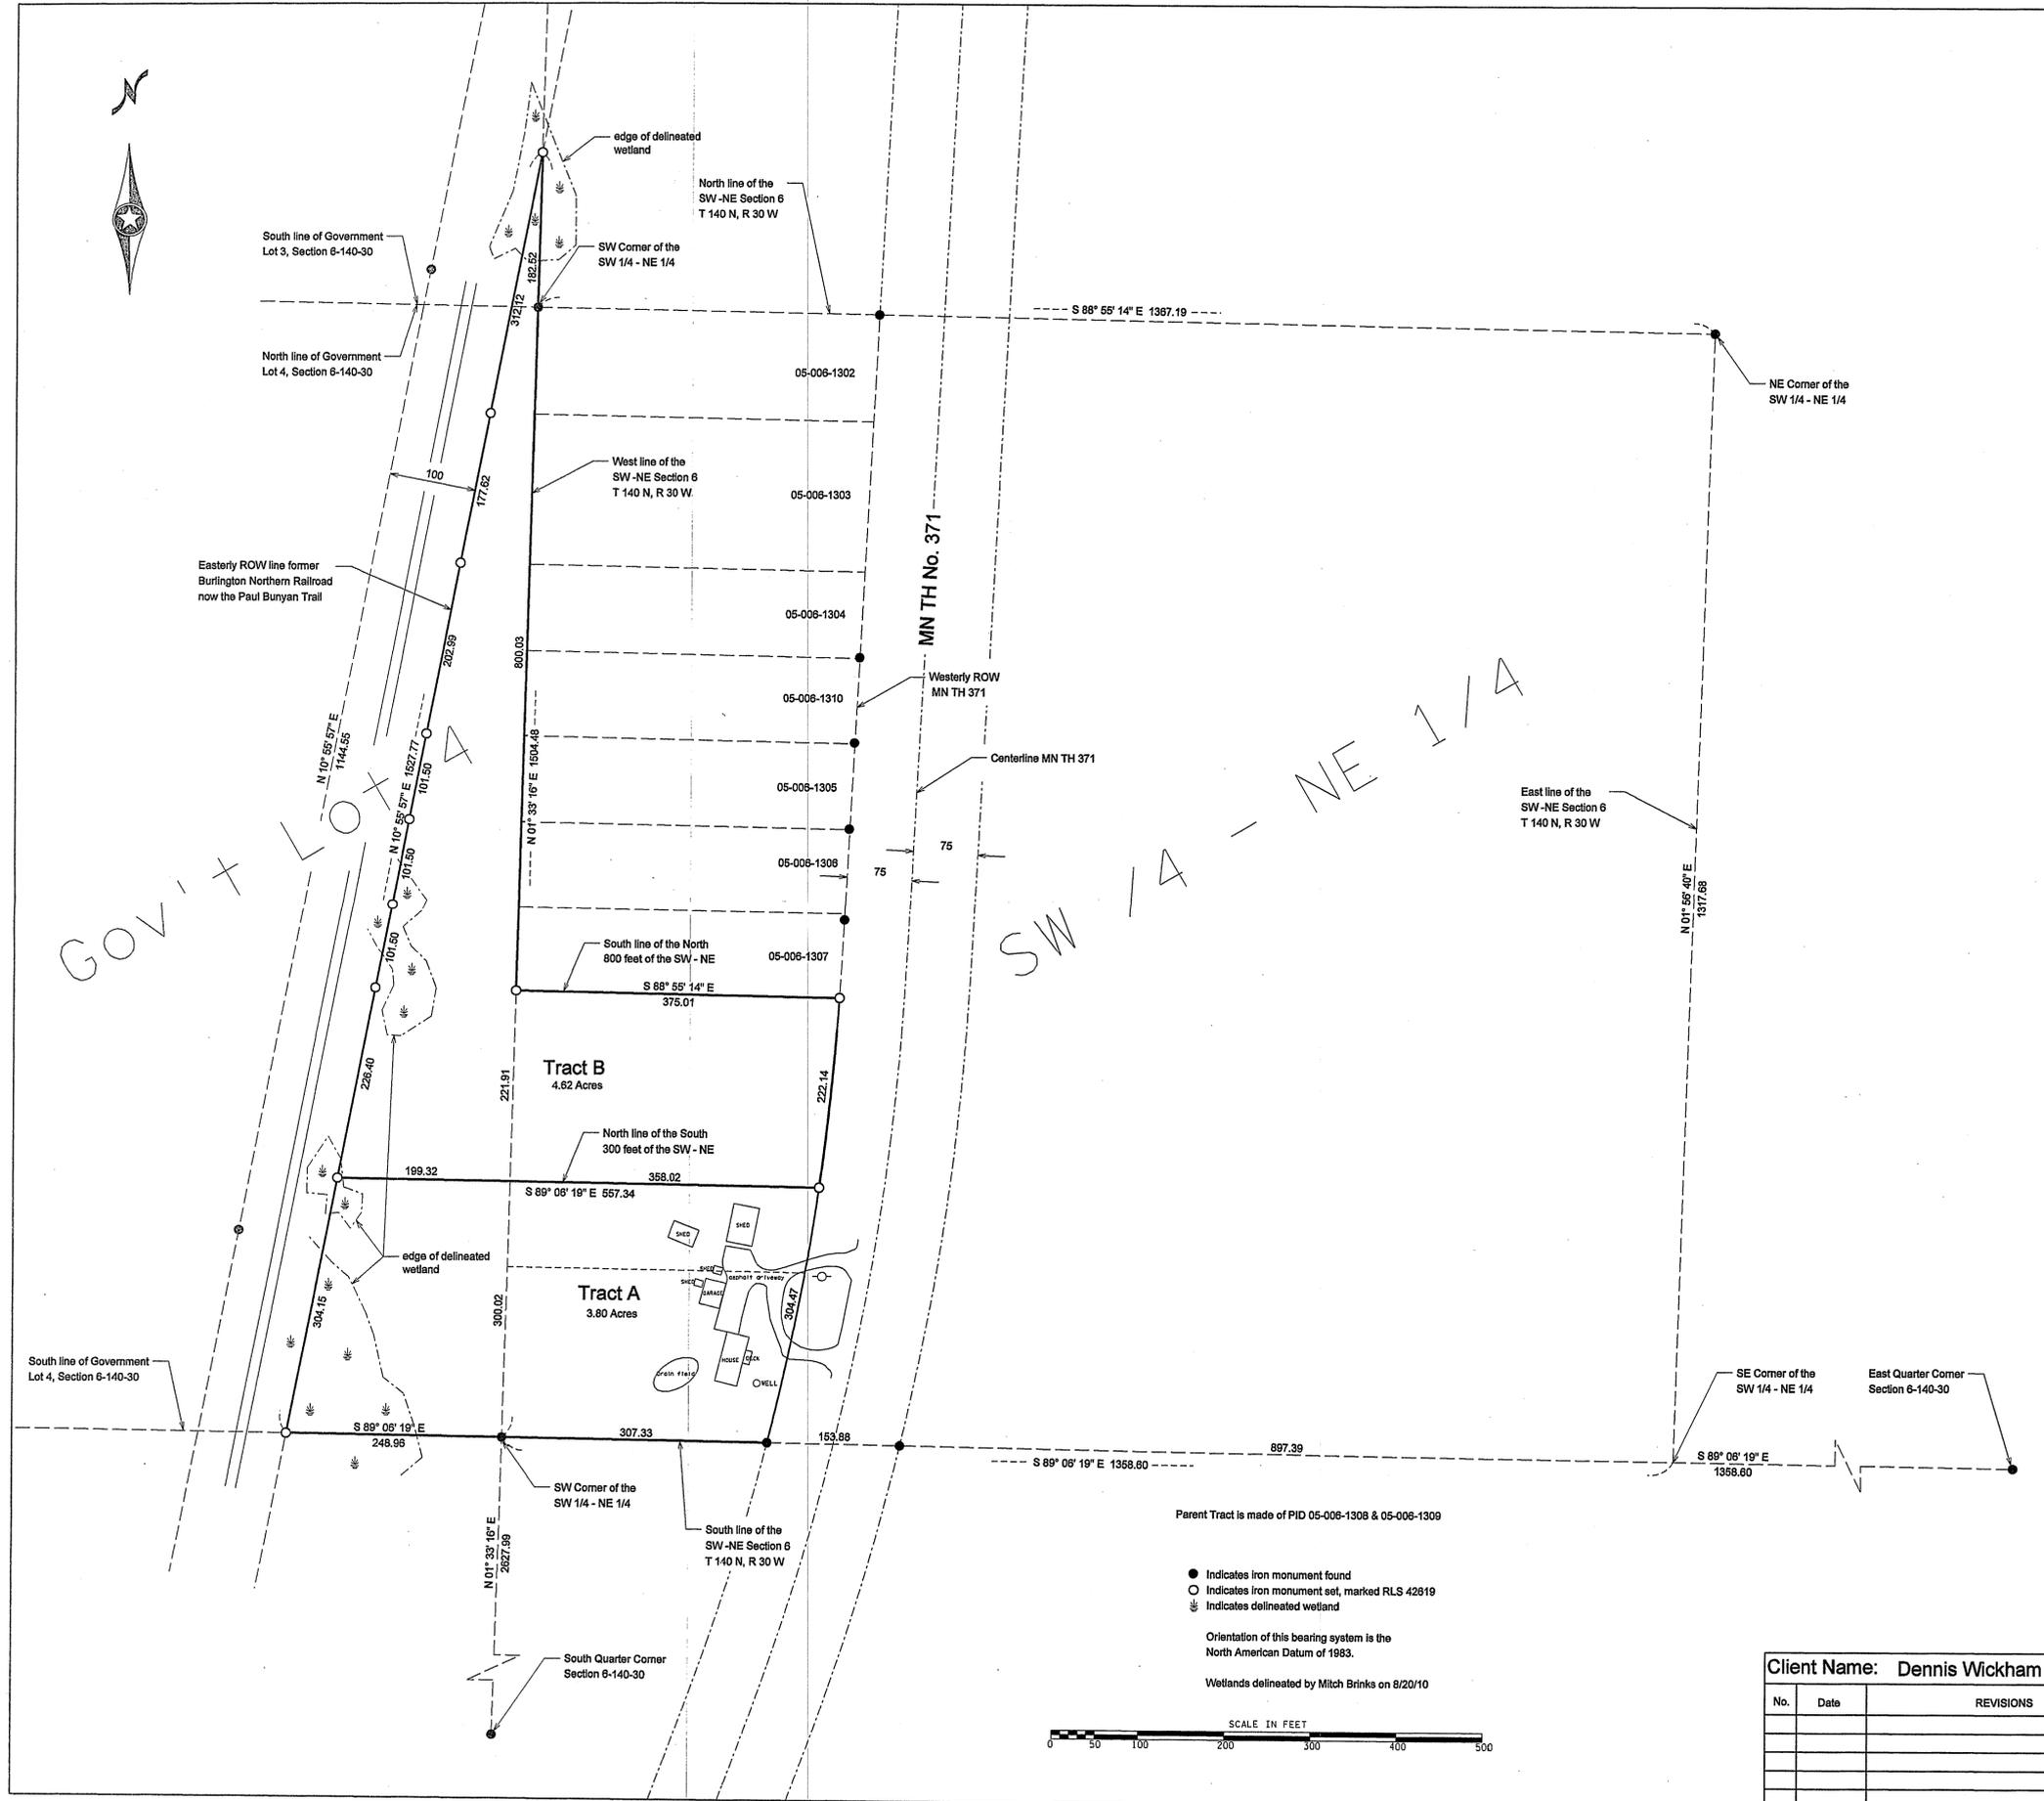

**Tract A Legal Description:**

The South 300 feet of the Southwest Quarter of the Northeast Quarter of Section 6, Township 140 North, Range 30 West, Cass County, Minnesota, lying West of the westerly right-of-way of MN TH 371.

AND ALSO that part of Government Lot 4 of said Section 6 lying East of the Easterly right-of-way line of the former Burlington Northern Railroad, now the Paul Bunyan trail and lying South of the westerly extension of the South 300.00 feet of said Southwest Quarter of the Northeast Quarter.

Said parcel contains 3.8 acres, more or less, and is subject to any easements, reservations or restrictions of record, if any.


**Tract B Legal Description:**

That part of the Southwest Quarter of the Northeast Quarter of Section 6, Township 140 North, Range 30 West, Cass County, Minnesota, lying West of the westerly right-of-way of MN TH 371.

EXCEPT the North 800.00 feet of said Southwest Quarter of the Northeast Quarter. ALSO EXCEPT the South 300.00 feet of said Southwest Quarter of the Northeast Quarter.

ALSO INCLUDING that part of Government Lot 3 and Government Lot 4 of said Section 6 lying East of the easterly right-of-way line of the former Burlington Northern Railroad, now the Paul Bunyan Trail, and lying North of the westerly extension of the North line of the South 300.00 feet of said Southwest Quarter of the Northeast Quarter.

Said parcel contains 4.62 acres, more or less, and is subject to any easements, reservations, or restrictions of record, if any.

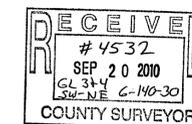

Client Name: Dennis Wickham

No.	Date	REVISIONS

Survey By: MS  
Drawn By: KW  
Checked By: JL  
I HEREBY CERTIFY THAT THIS PLAN, SURVEY, OR REPORT WAS PREPARED BY ME OR UNDER MY DIRECT SUPERVISION AND THAT I AM A DULY REGISTERED LAND SURVEYOR UNDER THE LAWS OF THE STATE OF MINNESOTA.  
SIGNATURE: *[Signature]* DATE: 9/15/2010  
JARRETT M. LEAS, MN LICENSE NUMBER 42819



PROJECT NO. WICKD1001