

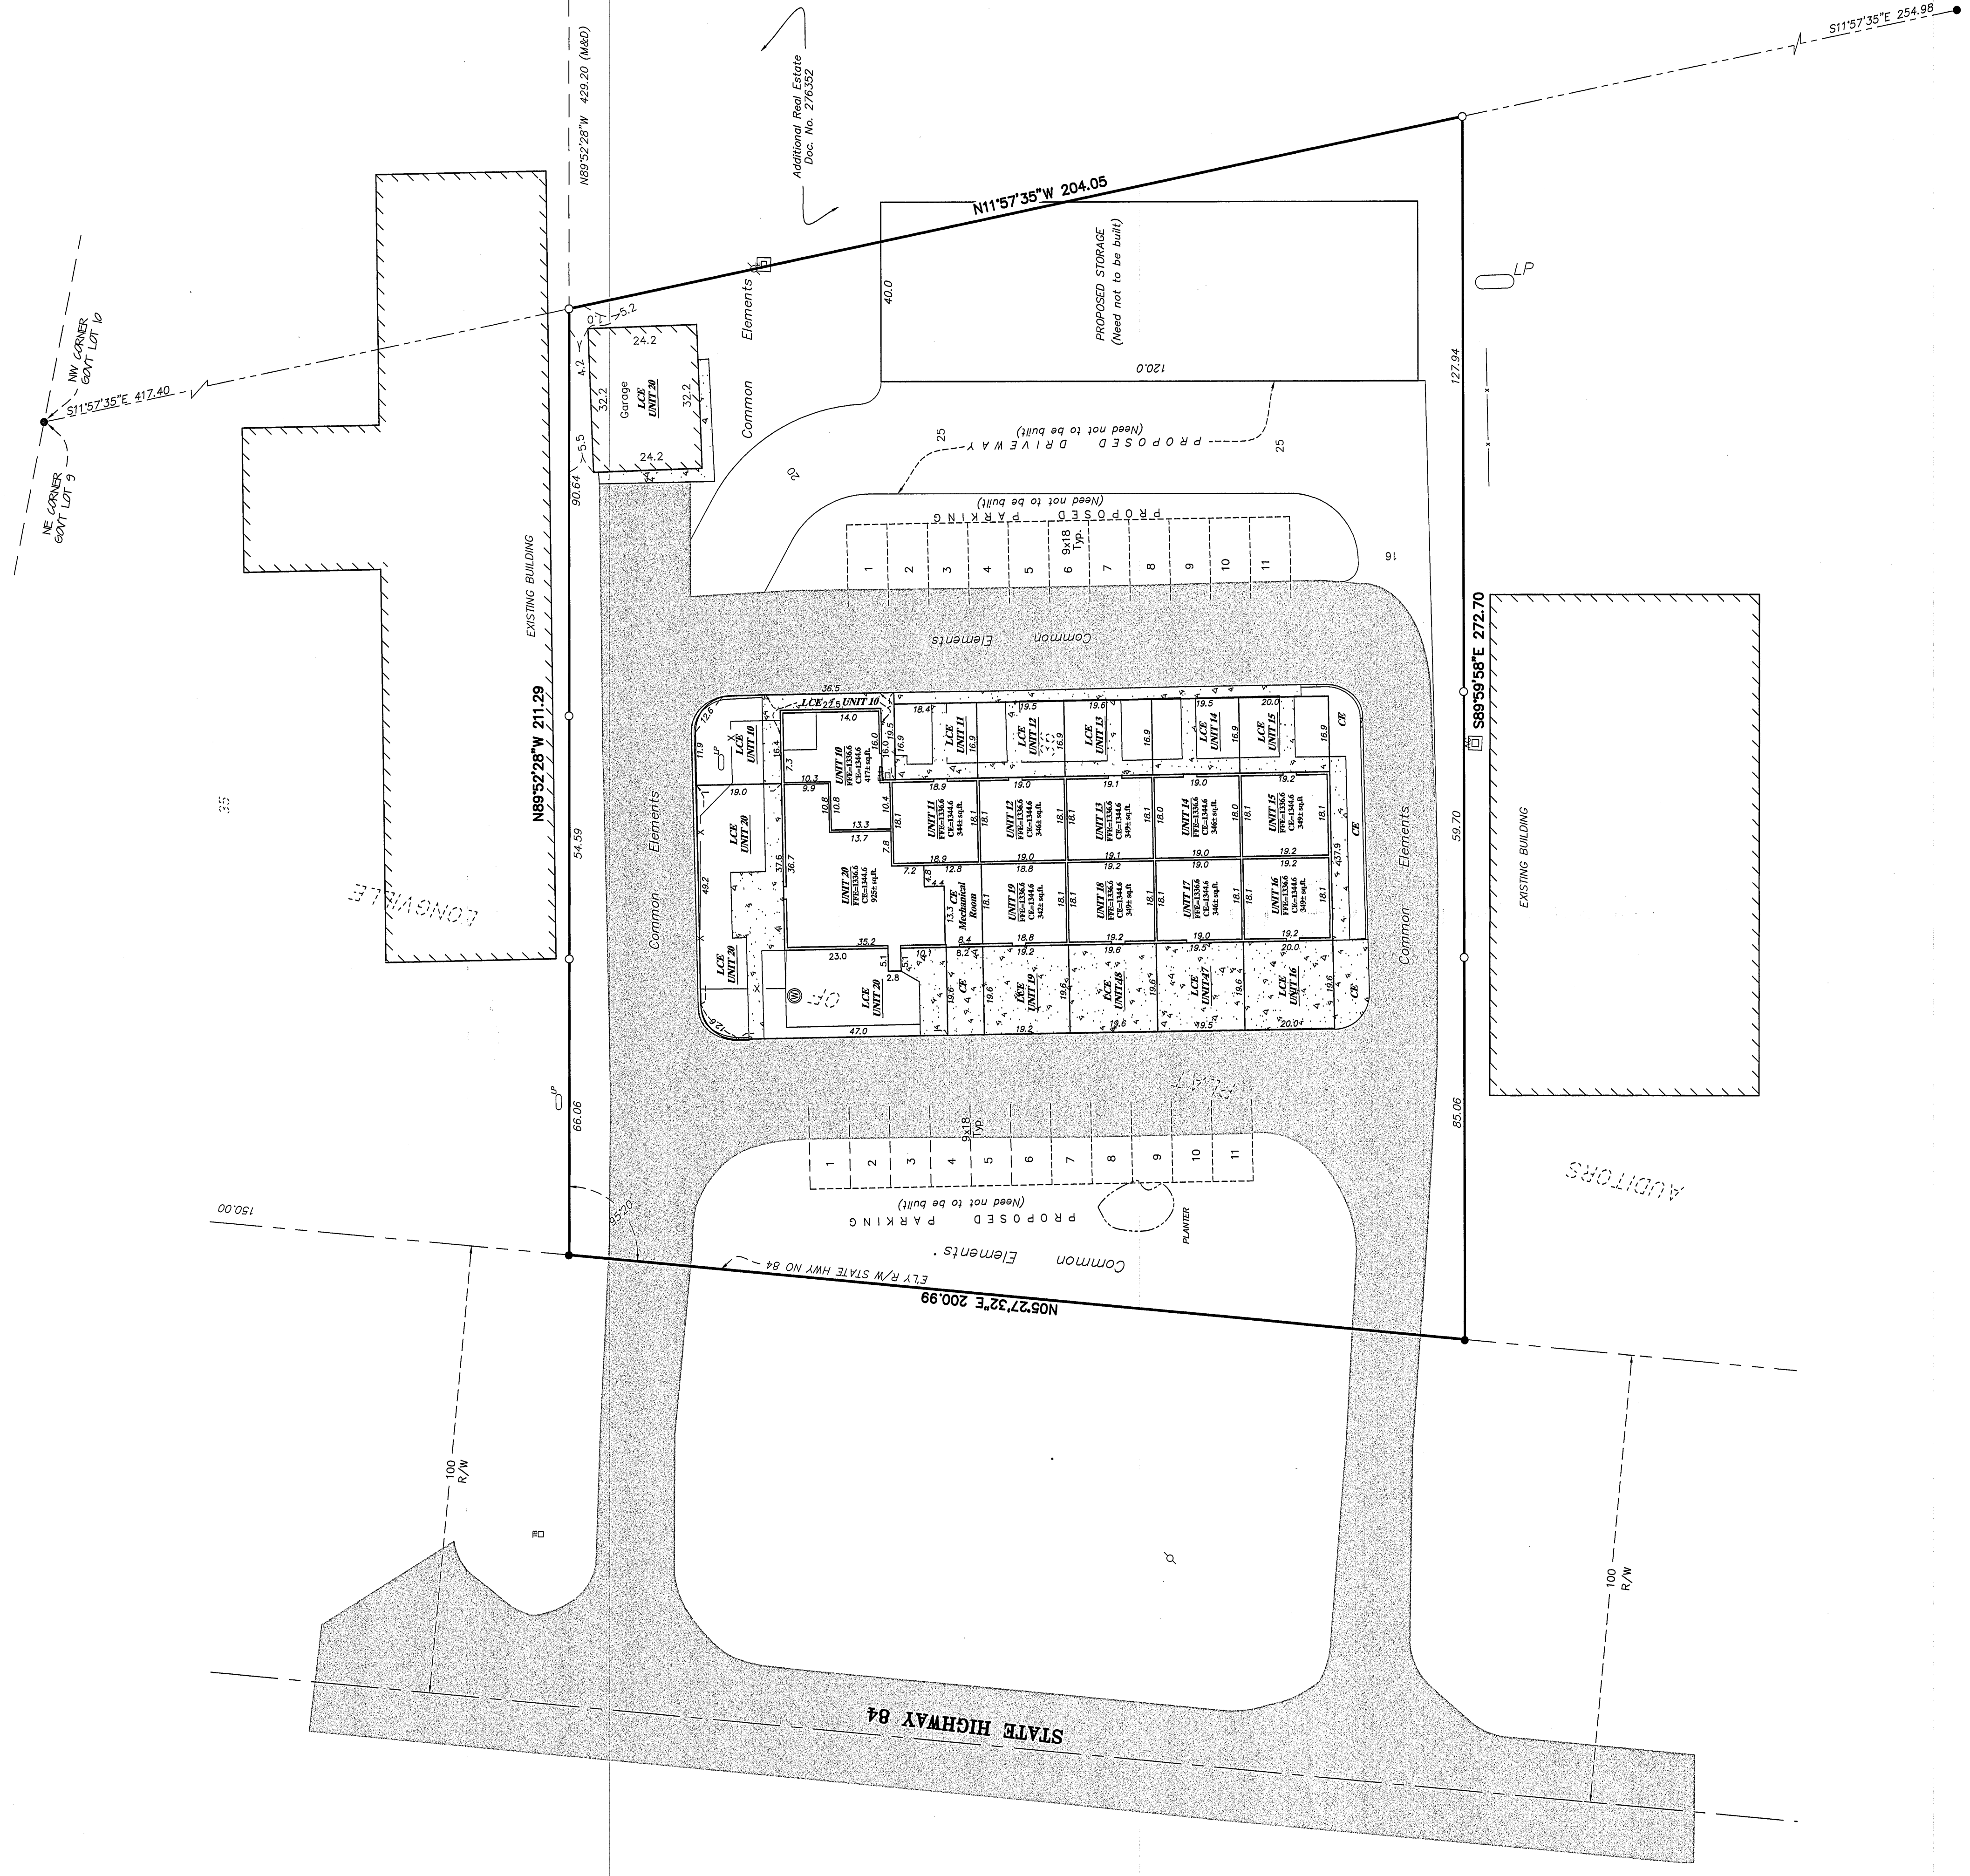


CERTIFICATE OF SURVEY
COMMON INTEREST COMMUNITY NUMBER 80
LONGVILLE PINES
A COOPERATIVE COMMUNITY

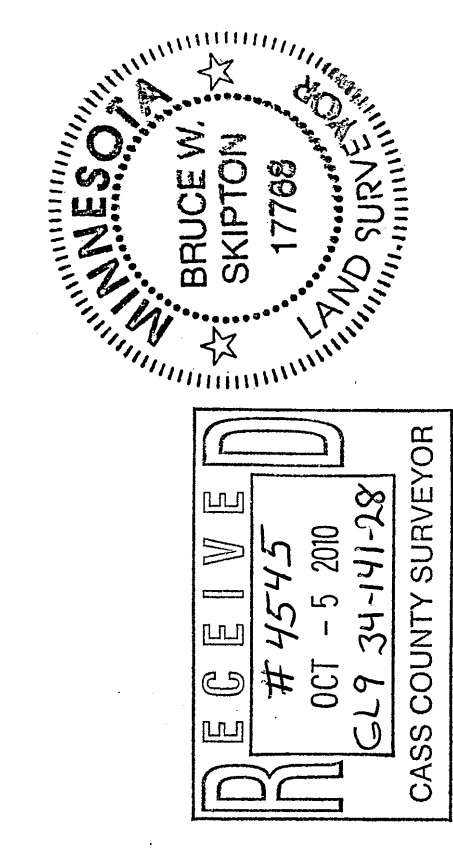

DESCRIPTION - (Per Doc. A000529233)
 Lot 36, Auditor's Plat of Longville, Cass County, Minnesota.

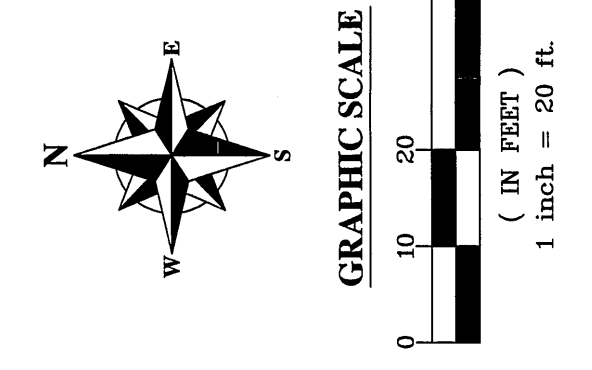

NO.	DATE	BY	REVISION DESCRIPTION

CLIENT: **Eugene Ahrenholtz**
 2739 Fair Lane
 Denison, IA 51442

CIC No. 80
Lot 36, Auditor's Plat of
Longville, in Sec. 34, T. 141,
R. 28, Cass County, MN.



I hereby certify that this survey plan or report was prepared by me or under my direct supervision and that I am a duly licensed land surveyor under the laws of the state of Minnesota.
 Dated this 4th day of October 2010
 By: Bruce W. Skipton
 Bruce W. Skipton, Minnesota License No. 17768