



# CERTIFICATE OF SURVEY

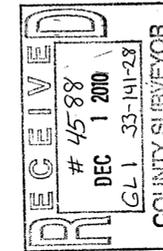

*Dawn D. Mint*  
*Bruce W. Skipton*  
 Bruce W. Skipton, Minnesota License No. 17768

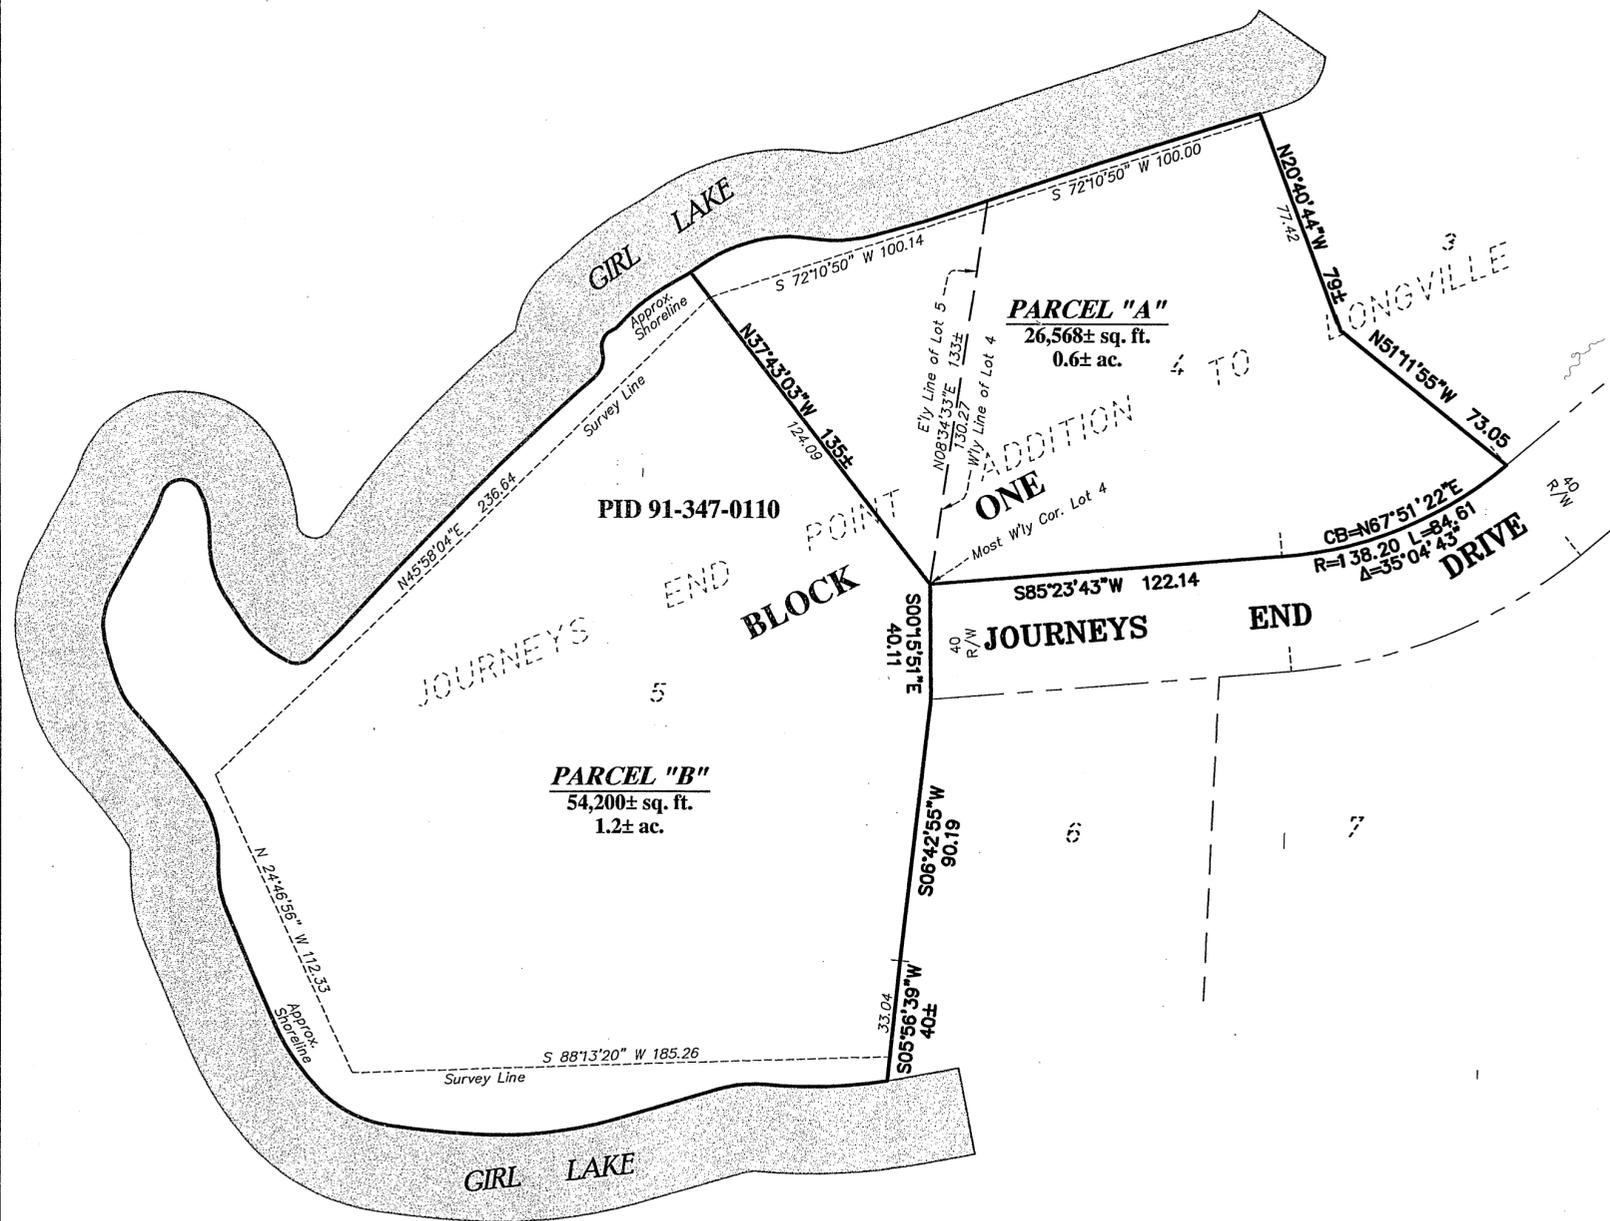

**DESCRIPTION – (RECORD - PID 91-347-0110)**

Lots 4 and 5, Block One, JOURNEYS END POINT ADDITION TO LONGVILLE, according to the recorded plat thereof, on file in the office of the County Recorder, Cass County, Minnesota.

**DESCRIPTION – (PARCEL "A")**

Lot 4, Block One, JOURNEYS END POINT ADDITION TO LONGVILLE, according to the recorded plat thereof, on file in the office of the County Recorder, Cass County, Minnesota .

AND

That part of Lot 5, Block One, JOURNEYS END POINT ADDITION TO LONGVILLE, according to the recorded plat thereof, on file in the office of the County Recorder, Cass County, Minnesota, which lies northeasterly of the following described line:

Beginning at the most westerly corner of Lot 4, Block One, said plat of JOURNEYS END POINT ADDITION TO LONGVILLE; thence North 37 degrees 43 minutes 03 seconds West, (assuming the south line of said Lot 4 has a bearing of South 85 degrees 23 minutes 43 seconds West) a distance of 135 feet, more or less, to the shoreline of Girl Lake and said line there terminating.

Said parcel contains 0.6 acres of land, more or less, and is subject to existing easements of record.

**DESCRIPTION – (PARCEL "B")**

Lot 5, Block One, JOURNEYS END POINT ADDITION TO LONGVILLE, according to the recorded plat thereof, on file in the office of the County Recorder, Cass County, Minnesota which lies southwesterly of the following described line:

Beginning at the most westerly corner of Lot 4, Block One, said plat of JOURNEYS END POINT ADDITION TO LONGVILLE; thence North 37 degrees 43 minutes 03 seconds West, (assuming the south line of said Lot 4 has a bearing of South 85 degrees 23 minutes 43 seconds West) a distance of 135 feet, more or less, to the shoreline of Girl Lake and said line there terminating.


Said parcel contains 1.2 acres of land, more or less, and is subject to existing easements of record.

**SURVEYOR'S NOTES:**

1. Bearing Orientation: The south line of Lot 4, Block One, JOURNEYS END POINT ADDITION TO LONGVILLE is assumed to have a bearing of South 85 degrees 23 minutes 43seconds West.
2. A part of Lot 5 is being attached to Lot 4 creating Parcel "A". Parcel "B" is the remainder parcel. Both parcel are described above.



**GRAPHIC SCALE**

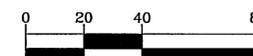

( IN FEET )  
 1 inch = 40 ft.



**CLIENT:** Greg Gilsrud  
 648 Journey's End Road  
 P.O. Box 123  
 Longville, MN 56655

**DIVISION SURVEY**  
 Lots 4 and 5, Block One, JOURNEYS END POINT ADDITION TO LONGVILLE, in Sec. 33, T. 141, R. 28, Cass County, Minnesota.

I hereby certify that this survey, plan or report was prepared by me or under my direct supervision and that I am a duly licensed land surveyor under the laws of the state of Minnesota.  
 Dated this 27th day of November 2010  
 By: *Bruce W. Skipton*  
 Bruce W. Skipton, Minnesota License No. 17768