


A

CERTIFICATE OF SURVEY

RECEIVED
 # 4617
 DEC 2 2 2010
 SE-SW 10-141-30
 COUNTY SURVEYOR

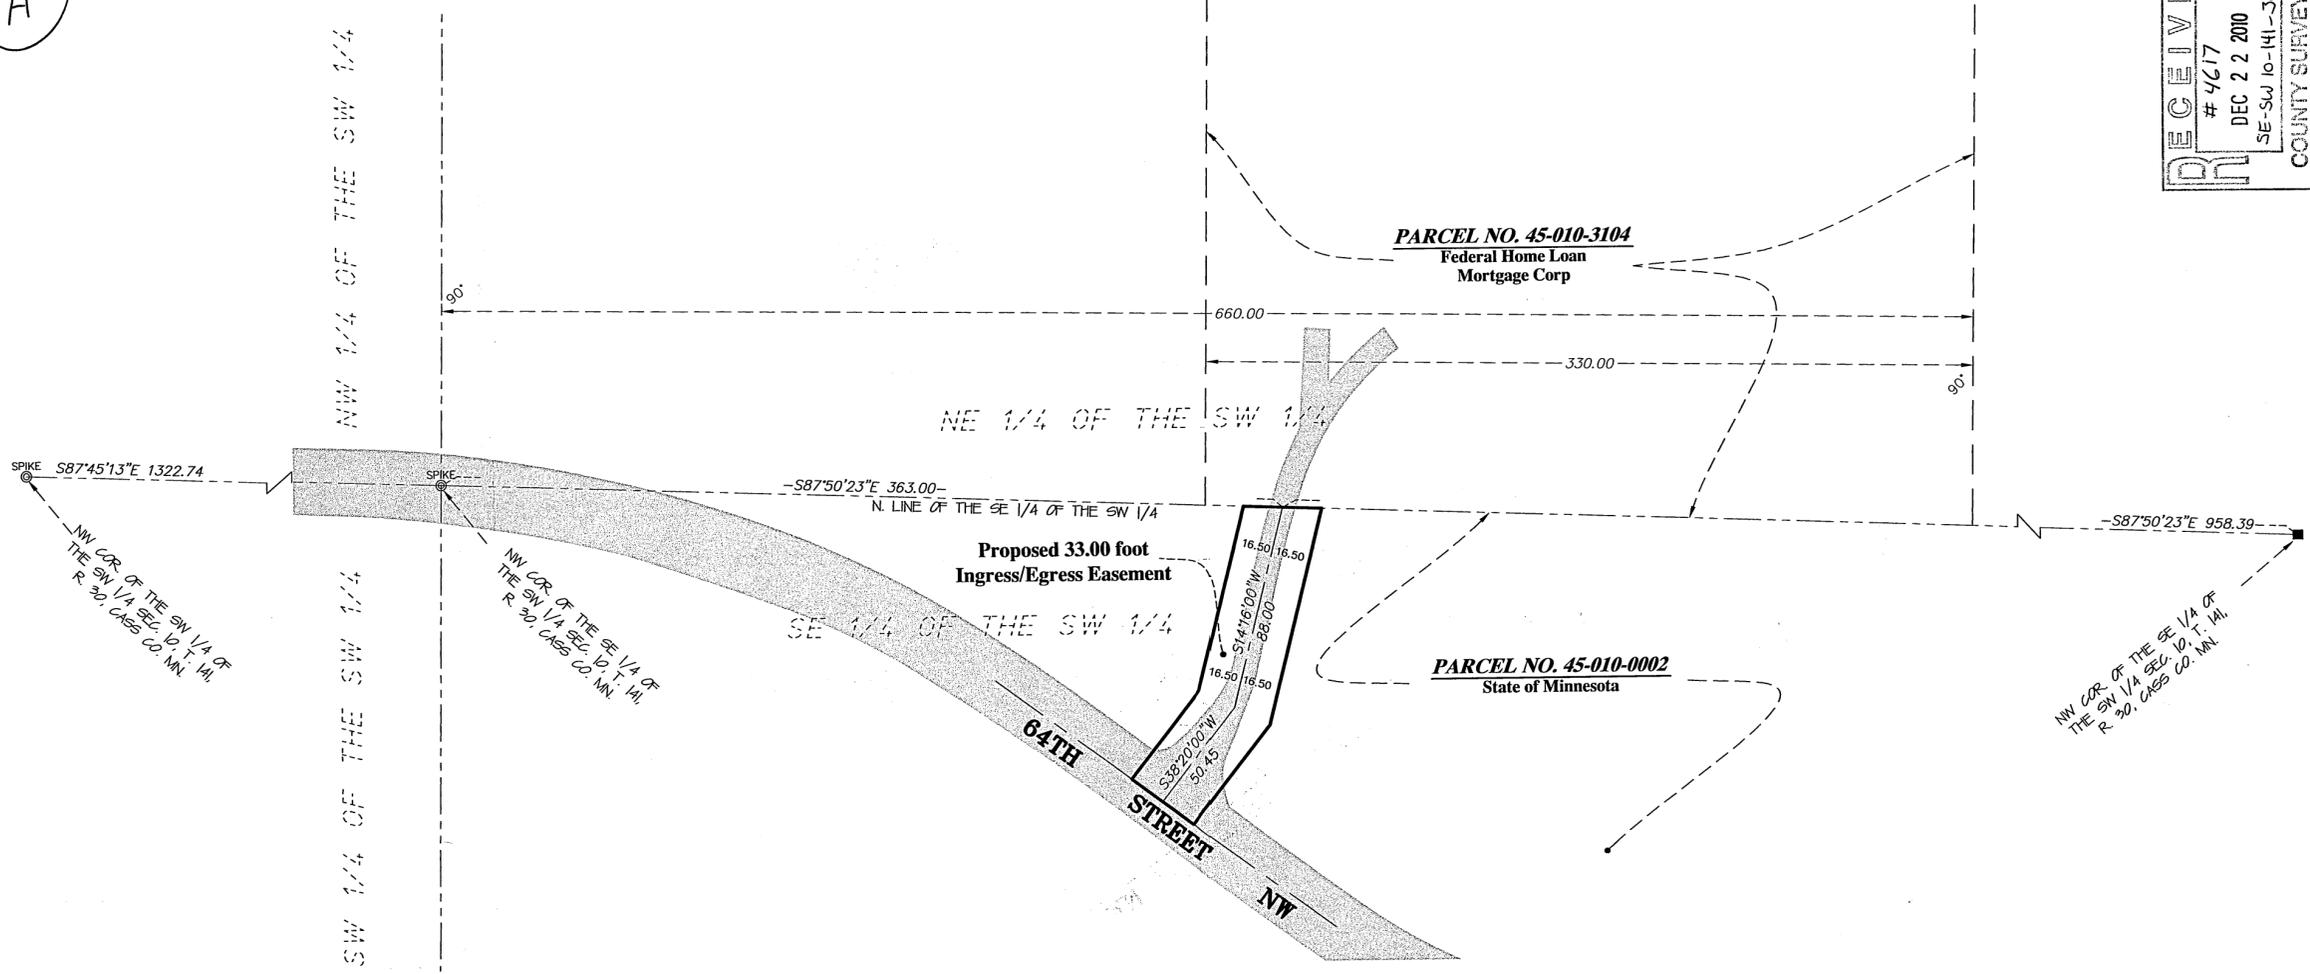

I hereby certify that this survey, plan or report was prepared by me or under my direct supervision and that I am a duly licensed land surveyor under the laws of the state of Minnesota.
 Dated this 4th day of October 2010
 By: *Bruce W. Shippon*
 Bruce W. Shippon, Minnesota License No. 17768



EASEMENT EXHIBIT
 PART OF THE SE 1/4 OF THE SW 1/4
 SEC. 10, T. 141, R. 30, CASS CO. MN

CLIENT: FEDERAL HOME LOAN CORP
 5000 Plano Parkway
 Carrollton, TX 75010

DESCRIPTION - (Proposed Easement)

A 33.00 foot wide perpetual easement for Ingress and Egress purposes over, under and across the Southeast Quarter of the Southwest Quarter, Section 10, Township 141, Range 30, Cass County, Minnesota, the centerline of which is described as follows:

Commencing at the northwest corner of said Southeast Quarter of the Southwest Quarter; thence South 87 degrees 50 minutes 23 seconds East, assumed bearing, along the north line of said Southeast Quarter of the Southwest Quarter a distance of 363.00 feet to the point of beginning of the centerline to be described; thence South 14 degrees 16 minutes 00 seconds West a distance of 88.00 feet; thence South 38 degrees 20 minutes 00 seconds West a distance of 50.45 feet to the centerline of 64th Street Northwest, and said centerline there terminating.

The side lines of said easement are to be prolonged or shortened to terminate of the north line of said Southeast Quarter of the Southwest Quarter and the centerline of 64th Street Northwest



Said easement contains 0.11 acres of land, more or less.

SURVEYOR'S NOTES:

1. Bearing Orientation: The north line of the Southeast Quarter of the Southwest Quarter of Section 10, Township 141, Range 30, is assumed to have a bearing of South 87 degrees 50 minutes 23 seconds East.
2. The field survey was completed on September 30, 2010.

LEGEND

- DENOTES FOUND SURVEY MONUMENT
- DENOTES FOUND GLO MONUMENT
- ⊙ DENOTES FOUND SURVEY SPIKE
- DENOTES GRAVEL SURFACE
- DENOTES BITUMINOUS SURFACE

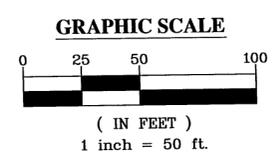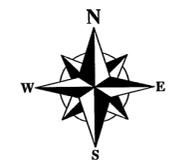

DRAWN BY: <i>EWL</i>	CHECKED BY: <i>BWS</i>
APPROVED BY: <i>BWS</i>	JOB NUMBER: 10-008
DATE: 10/10/10	REVISION: 01
SCALE: AS SHOWN	ADDED PARCEL NUMBERS