

CERTIFICATE OF SURVEY

SECTIONS 6, TOWNSHIP 144 NORTH, RANGE 31 WEST,
CASS COUNTY, MINNESOTA

PRESCOTT #4, PRESCOTT #5
AND PRESCOTT #6

RIGHT-OF-WAY MAP

US DEPARTMENT OF THE INTERIOR
BUREAU OF INDIAN AFFAIRS
MIDWEST REGIONAL OFFICE
FORT SNELLING, MINNESOTA

SURVEYOR'S AFFIDAVIT

I, Arthur D. Larson, Licensed Land Surveyor, am employed by the Leach Lake Band of Chippewa Indians and I hereby certify that an accurate survey has been made to describe three 66.00 foot wide right-of-ways for Prescott #4, Prescott #5 and Prescott #6 as shown on this map. WHEREAS, the U.S. Department of the Interior, the Bureau of Indian Affairs, Leach Lake Agency, for the United States of America and its successors and assigns, have made an Application for three 66.00 foot wide right-of-ways and an easement on such additional lands as is required to construct and maintain cut and fill slopes, which may extend beyond the regular right-of-ways across Tribal Lands in the Northeast Quarter of the Southeast Quarter of Section 6, Township 144 North, Range 31 West on the Leach Lake Indian Reservation, Cass County, Minnesota as shown on the right-of-way map for Prescott #4, Prescott #5 and Prescott #6, being described as follows:

Prescott #4:

A 66.00 foot wide right of way having a centerline described as follows:
Commencing at the east quarter corner of said Section 6; thence South 00 degrees 46 minutes 13 seconds West, bearing system based on NAD83(96) Cass County North Zone, along the east line of said Section 6, a distance of 1123.56 feet to the point of beginning of the centerline to be described; thence North 89 degrees 13 minutes 47 seconds West a distance of 60.71 feet; thence southwesterly a distance of 120.44 feet along a tangential curve, concave to the southeast, having a radius of 167.00 feet and a central angle of 41 degrees 19 minutes 14 seconds; thence southwesterly a distance of 286.22 feet along a reverse curve, concave to the northwest, having a radius of 383.00 feet and a central angle of 42 degrees 49 minutes 04 seconds; thence North 87 degrees 43 minutes 58 seconds West, parallel to and 33.00 feet north as measured at right angles to the south line of said Northeast Quarter of the Southeast Quarter, a distance of 874.92 feet to the west line of said Northeast Quarter of the Southeast Quarter and said centerline there terminating. Less the east 33.00 feet of said Northeast Quarter of the Southeast Quarter thereof. The sidelines of said right-of-way are to be prolonged or shortened to terminate on the west line of said Northeast Quarter of the Southeast Quarter and on the west line of the east 33.00 feet of said Northeast Quarter of the Southeast Quarter.

Prescott #5:

A 66.00 foot wide right of way described as follows:
The West 66.00 feet of the East 899.00 feet of said Northeast Quarter of the Southeast Quarter. Less the north 66.00 feet and the south 66.00 feet thereof.

Prescott #6:

A 66.00 foot wide right of way described as follows:
The North 66.00 feet of said Northeast Quarter of the Southeast Quarter. Less the east 33.00 feet of said Northeast Quarter of the Southeast Quarter thereof.

APPLICANT'S CERTIFICATE

I, Warren Heisler, Do Hereby Certify, that I am the Agency Superintendent for the Minnesota Agency, Bureau of Indian Affairs, Hereinafter designated the Applicant; that Arthur D. Larson, who subscribed to the foregoing Affidavit, performed the survey of the right-of-ways of Prescott #4, Prescott #5 and Prescott #6 and prepared this map; that the location of said right-of-ways as shown on this map consists of 5.69 acres, more or less, and is accurately represented on this map. Approved pursuant to the Act of February 5, 1948 (62 Stat. 17) and department regulation 25 CFR (47 FR 13327) and subject to any prior valid, existing or adverse claim.

Warren Heisler
AGENCY SUPERINTENDENT

DATE




CURVE	RADIUS	ARC LENGTH	CHORD LENGTH	CHORD BEARING	DELTA ANGLE
C1	167.00	120.44	117.84	S70°06'35"W	41°19'14"
C2	383.00	286.22	279.61	S70°51'30"W	42°49'04"

LINE	BEARING	DISTANCE
L1	N89°13'47"W	60.71

LEGEND

- IRON MONUMENT FOUND
- IRON MONUMENT SET WITH CAP NO. 14455

COORDINATES AND BEARINGS ARE
BASED ON NAD83(96) CASS COUNTY
COORDINATE SYSTEM NORTH ZONE

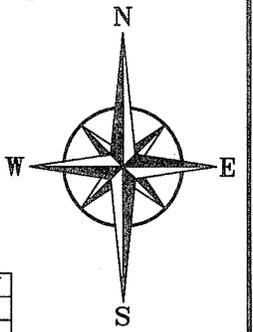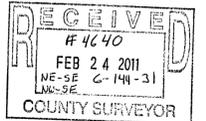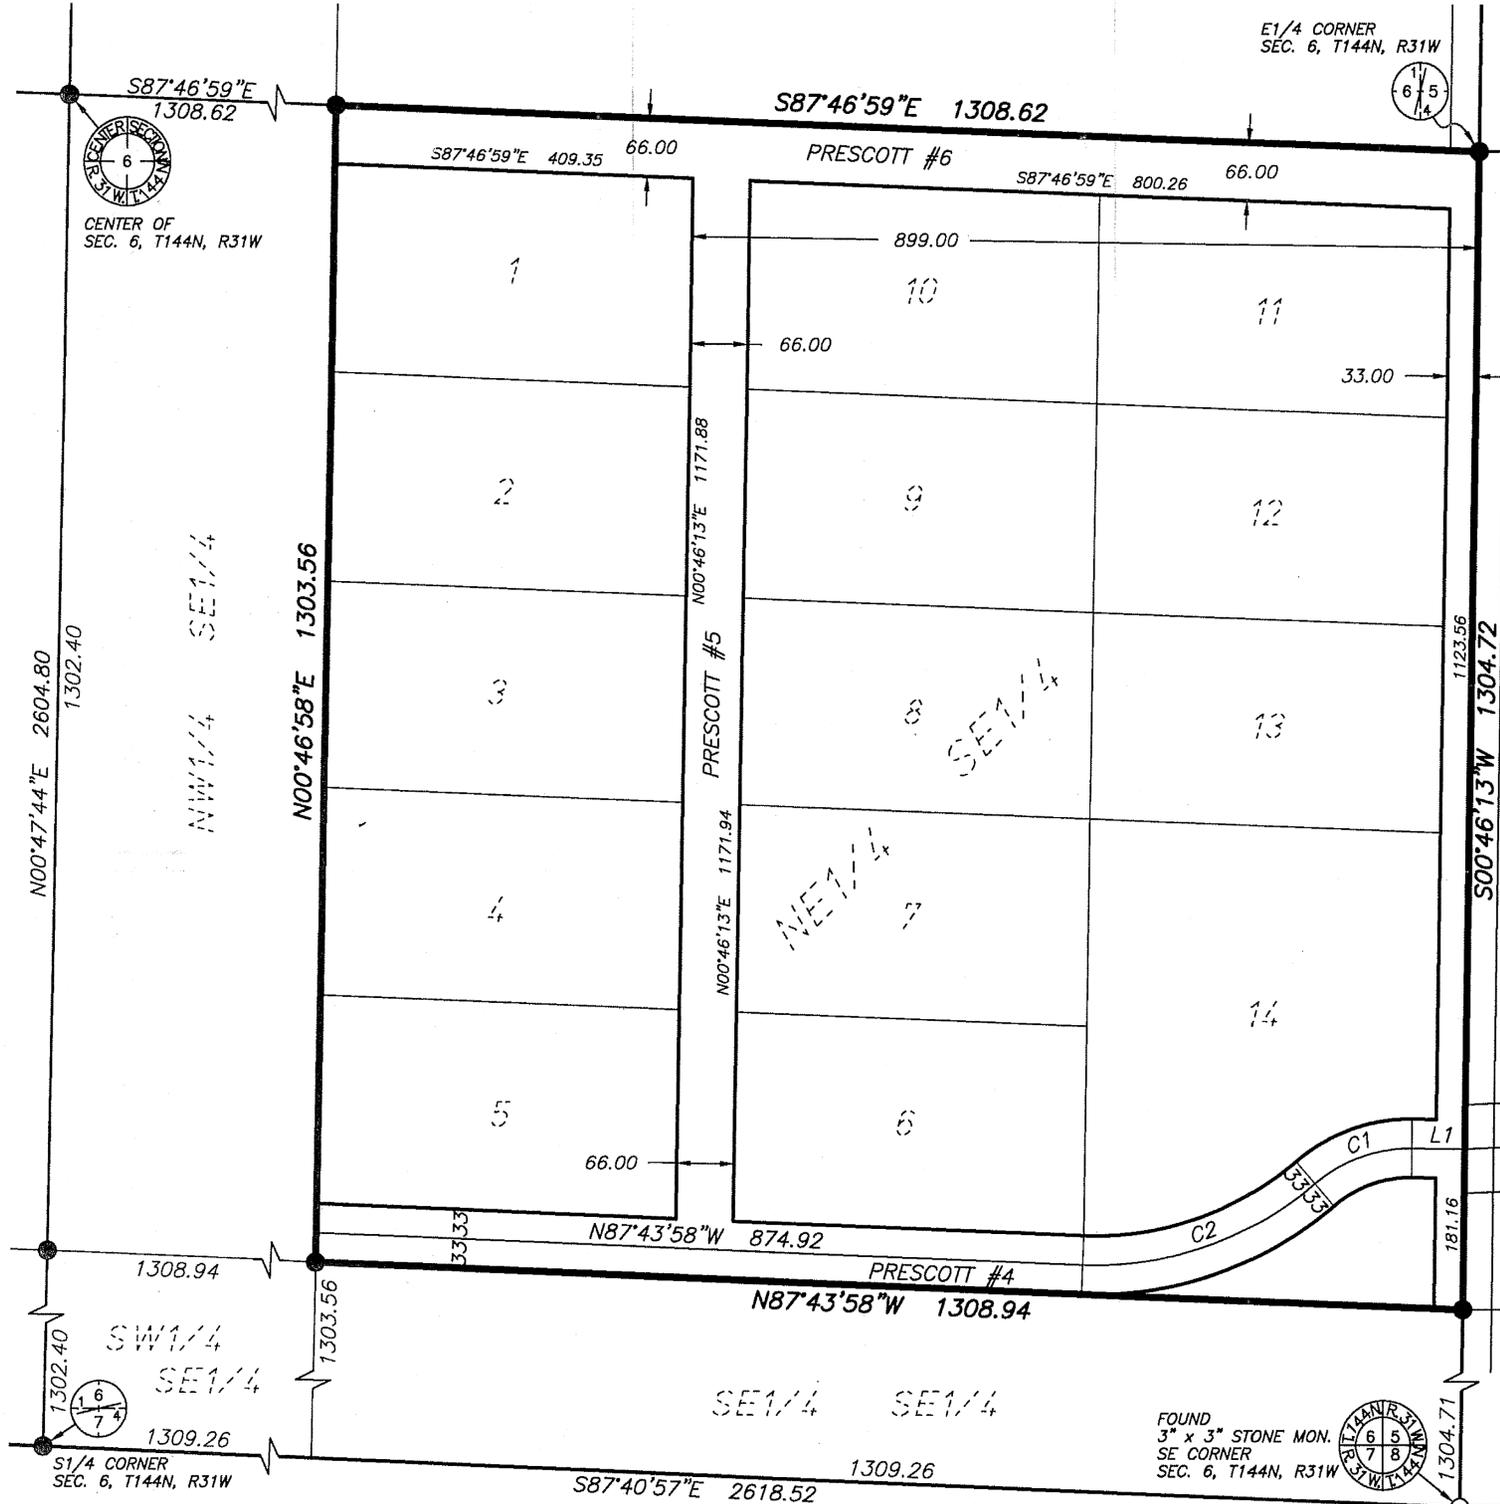

SCALE
1" = 200'

NORTHWESTERN SURVEYING
AND ENGINEERING, INC.

P.O. BOX 3067 BEMIDJI MN 56619 218-444-9394

I HEREBY CERTIFY THAT THIS SURVEY, PLAN OR REPORT
WAS PREPARED BY ME OR UNDER MY DIRECT SUPERVISION
AND THAT I AM A DULY LICENSED LAND SURVEYOR UNDER
THE LAWS OF THE STATE OF MINNESOTA.

ARTHUR D. LARSON

LIC. NO. 14455

JOB NO. 09063
DATE: 11-6-2009

FOUND
3" x 3" STONE MON.
SE CORNER
SEC. 6, T144N, R31W

