


BOUNDARY EXHIBIT


RECEIVED
 # 4648
 MAR 16 2011
 SE-NW 6-133-29
 COUNTY SURVEYOR

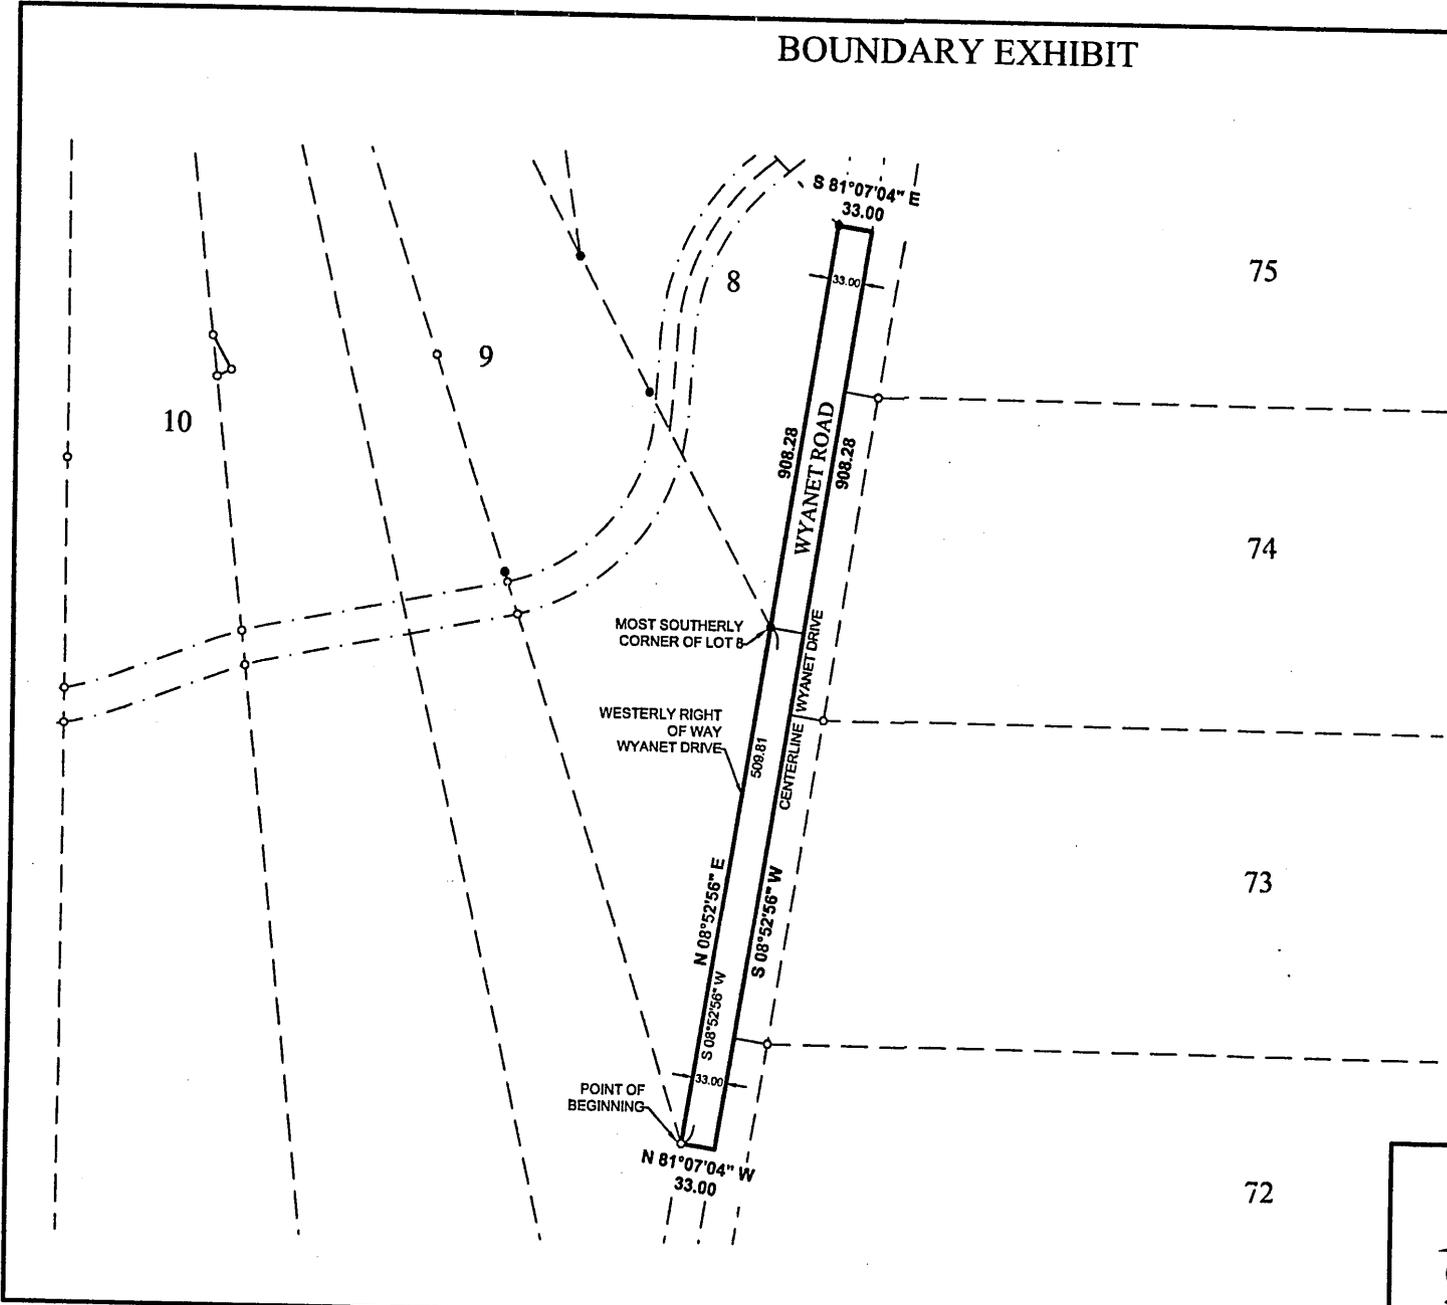

Proposed Description: Vacated portion of Wyanet Drive

That part of Wyanet Drive, according to the recorded plat of CARLYON'S SYLVAN PARK, Cass County, Minnesota, vacated and allotted to parts of Lot 8 and Lot 9, CARLYON'S SYLVAN PARK, further described as follows: Commencing at the most southerly corner of said Lot 8; thence South 08 degrees 52 minutes 56 seconds West, assumed bearing along the westerly right-of-way line of said Wyanet Drive, 509.81 feet to the point of beginning of the tract to be herein described; thence reversing North 08 degrees 52 minutes 56 seconds East, along said westerly right-of-way, 908.28 feet; thence South 81 degrees 07 minutes 04 seconds East, 33.00 feet to the centerline of said Wyanet Drive, thence South 08 degrees 52 minutes 56 seconds West, along said centerline, 908.28 feet; thence North 81 degrees 07 minutes 04 seconds West, 33.00 feet to the point of beginning. Subject to any easements, restrictions, or reservations of record, if any.

- Legend**
- DENOTES: SET 1/2" IRON PIPE WITH CAP STAMPED 15284
 - DENOTES: FOUND IRON MONUMENT

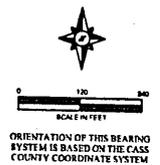

	416 S 6th ST SUITE 200 BRAINERD, MN 56401-3540 PH: 218.855.1700 FAX: 218.855.1701	SEH PROJ. NO. BERGW 106947
--	--	-------------------------------