




**HORSESHOE LAKE**  
 RECREATIONAL DEVELOPMENT CLASSIFICATION  
 LAKE ELEVATION = 1321.0  
 BASED ON USGS QUADRANGLE MAP

EXIST. DOCK (TYP)

SHORELINE AS LOCATED  
 ON JAN. 12, 2007


RECEIVED  
 # 4423  
 JUL 23 2011  
 COUNTY SURVEYOR

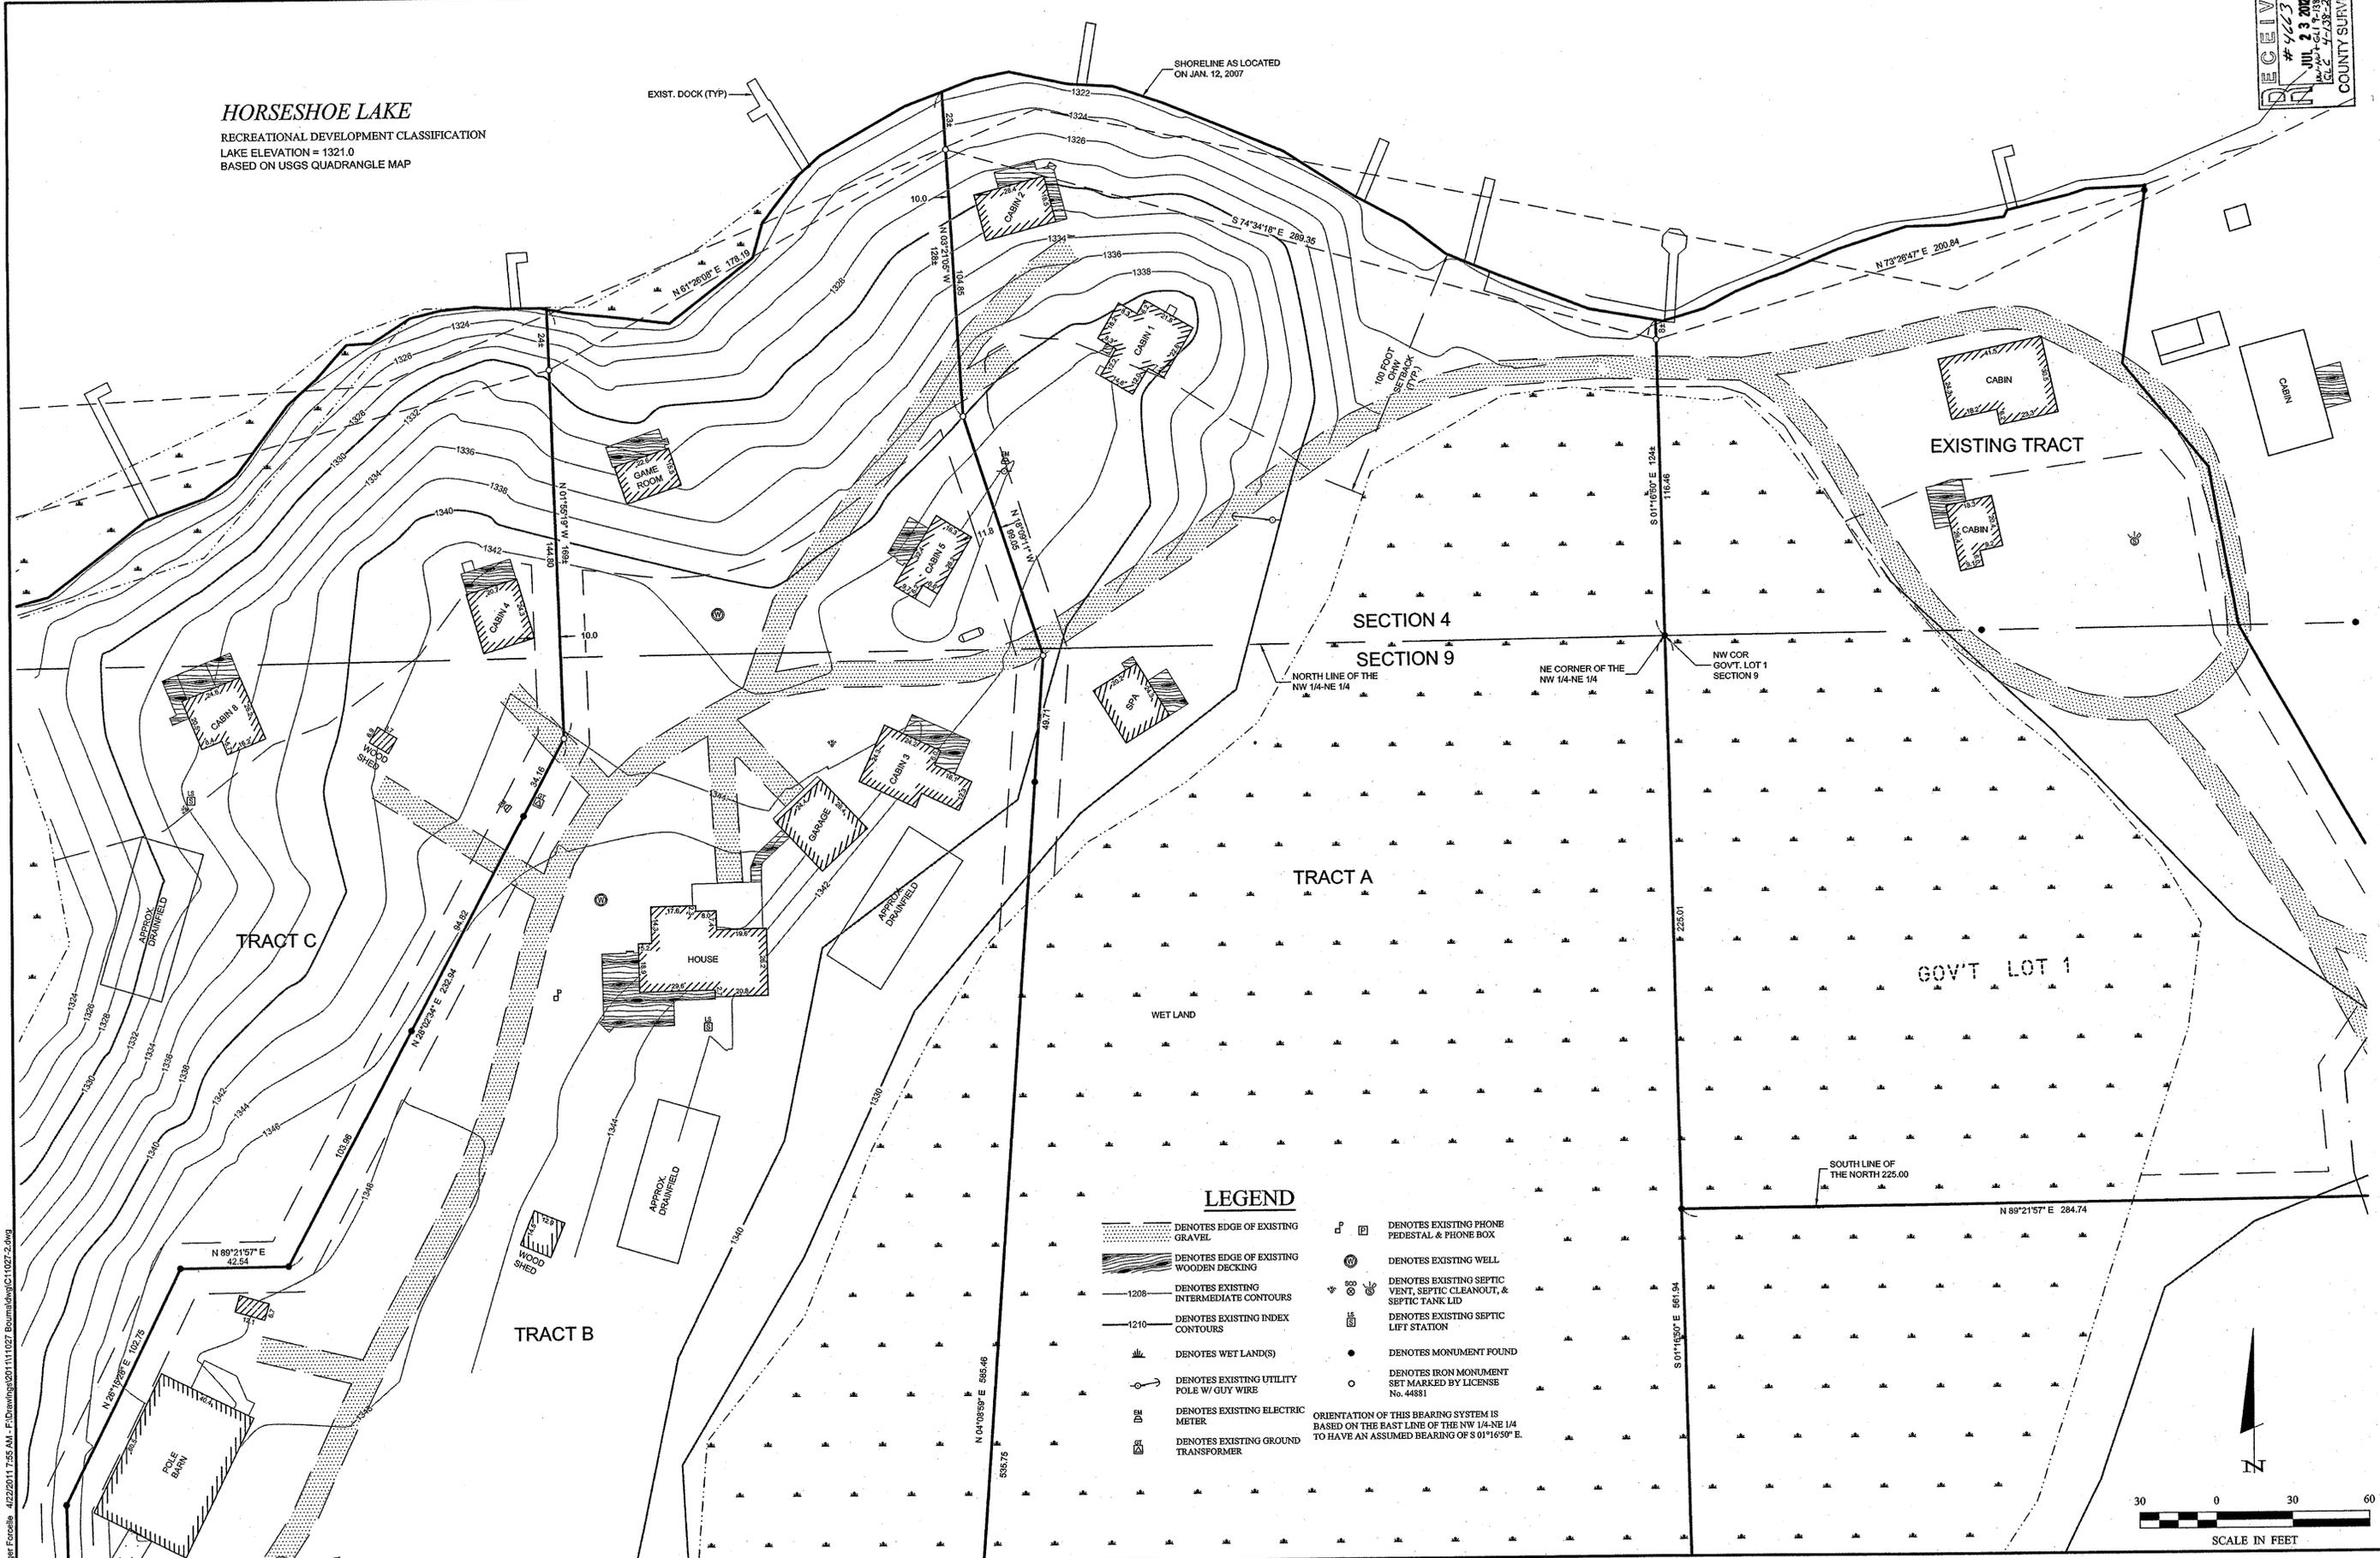

**LEGEND**

- DENOTES EDGE OF EXISTING GRAVEL
- DENOTES EDGE OF EXISTING WOODEN DECKING
- DENOTES EXISTING INTERMEDIATE CONTOURS
- DENOTES EXISTING INDEX CONTOURS
- DENOTES WET LAND(S)
- DENOTES EXISTING UTILITY POLE W/ GUY WIRE
- DENOTES EXISTING ELECTRIC METER
- DENOTES EXISTING GROUND TRANSFORMER
- DENOTES EXISTING PHONE PEDESTAL & PHONE BOX
- DENOTES EXISTING WELL
- DENOTES EXISTING SEPTIC VENT, SEPTIC CLEANOUT, & SEPTIC TANK LID
- DENOTES EXISTING SEPTIC LIFT STATION
- DENOTES MONUMENT FOUND
- DENOTES IRON MONUMENT SET MARKED BY LICENSE No. 44881

ORIENTATION OF THIS BEARING SYSTEM IS BASED ON THE EAST LINE OF THE NW 1/4-NE 1/4 TO HAVE AN ASSUMED BEARING OF S 01°16'50" E.

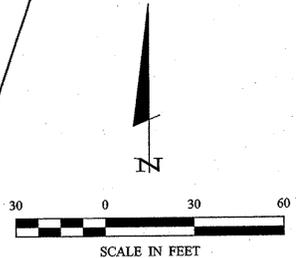

I HEREBY CERTIFY THAT THIS SURVEY, PLAN, SPECIFICATION, OR REPORT WAS MADE BY ME OR UNDER MY CLOSE PERSONAL SUPERVISION AND THAT I AM A DULY LICENSED PROFESSIONAL ENGINEER OR LAND SURVEYOR UNDER THE LAWS OF THE STATE OF MINNESOTA.  
 Cynthia M. Skidell  
 CYNTHIA M. SKIDELL  
 DATE 4/28/11 LIC. NO. 44881

REVISIONS	DATE	DESCRIPTION

PROJECT NO.:	11027
FILE NAME:	C11027-2.dwg
FIELD BOOK:	
BOOK:	
PG.	

DATE:	4-22-2011
SCALE:	HORZ. 1"=30'
VERT.:	NONE

CERTIFICATE OF SURVEY  
 Ron Bouma  
 1345 4th Street SW  
 P.O. Box 463  
 Pine River, MN 56474

Royal Foreside 4/22/2011 7:55 AM - F:\Drawings\2011\11027 Bouma.dwg\C11027-2.dwg