
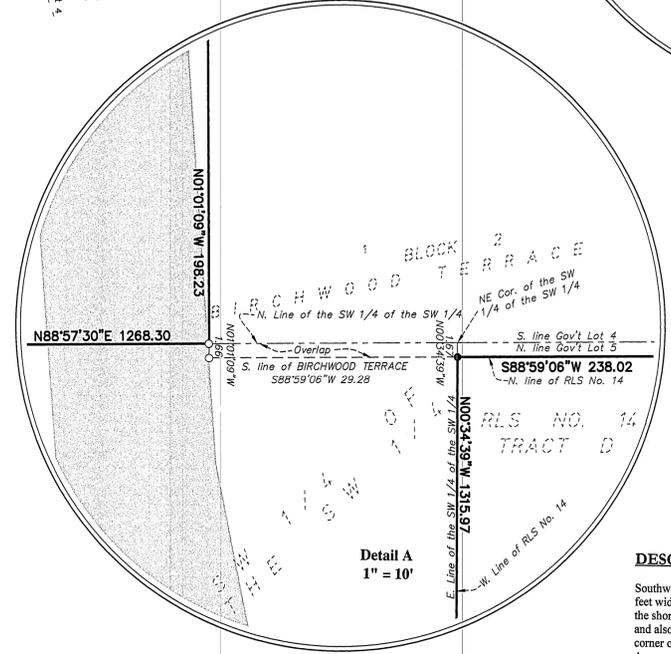
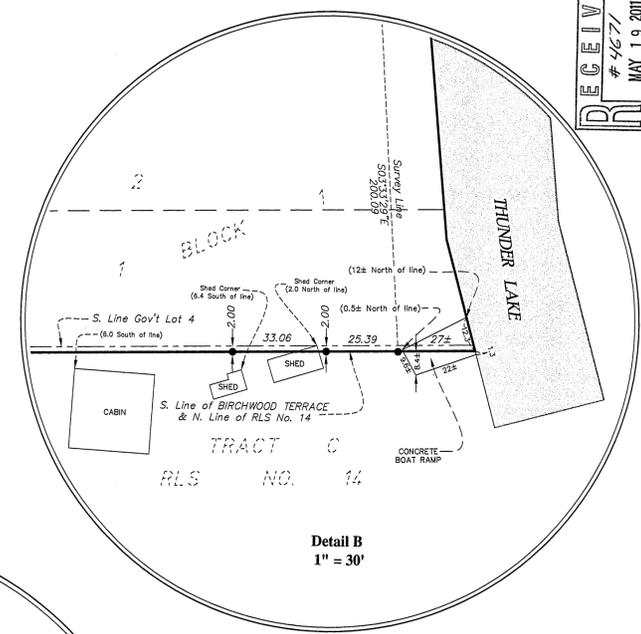



# CERTIFICATE OF SURVEY

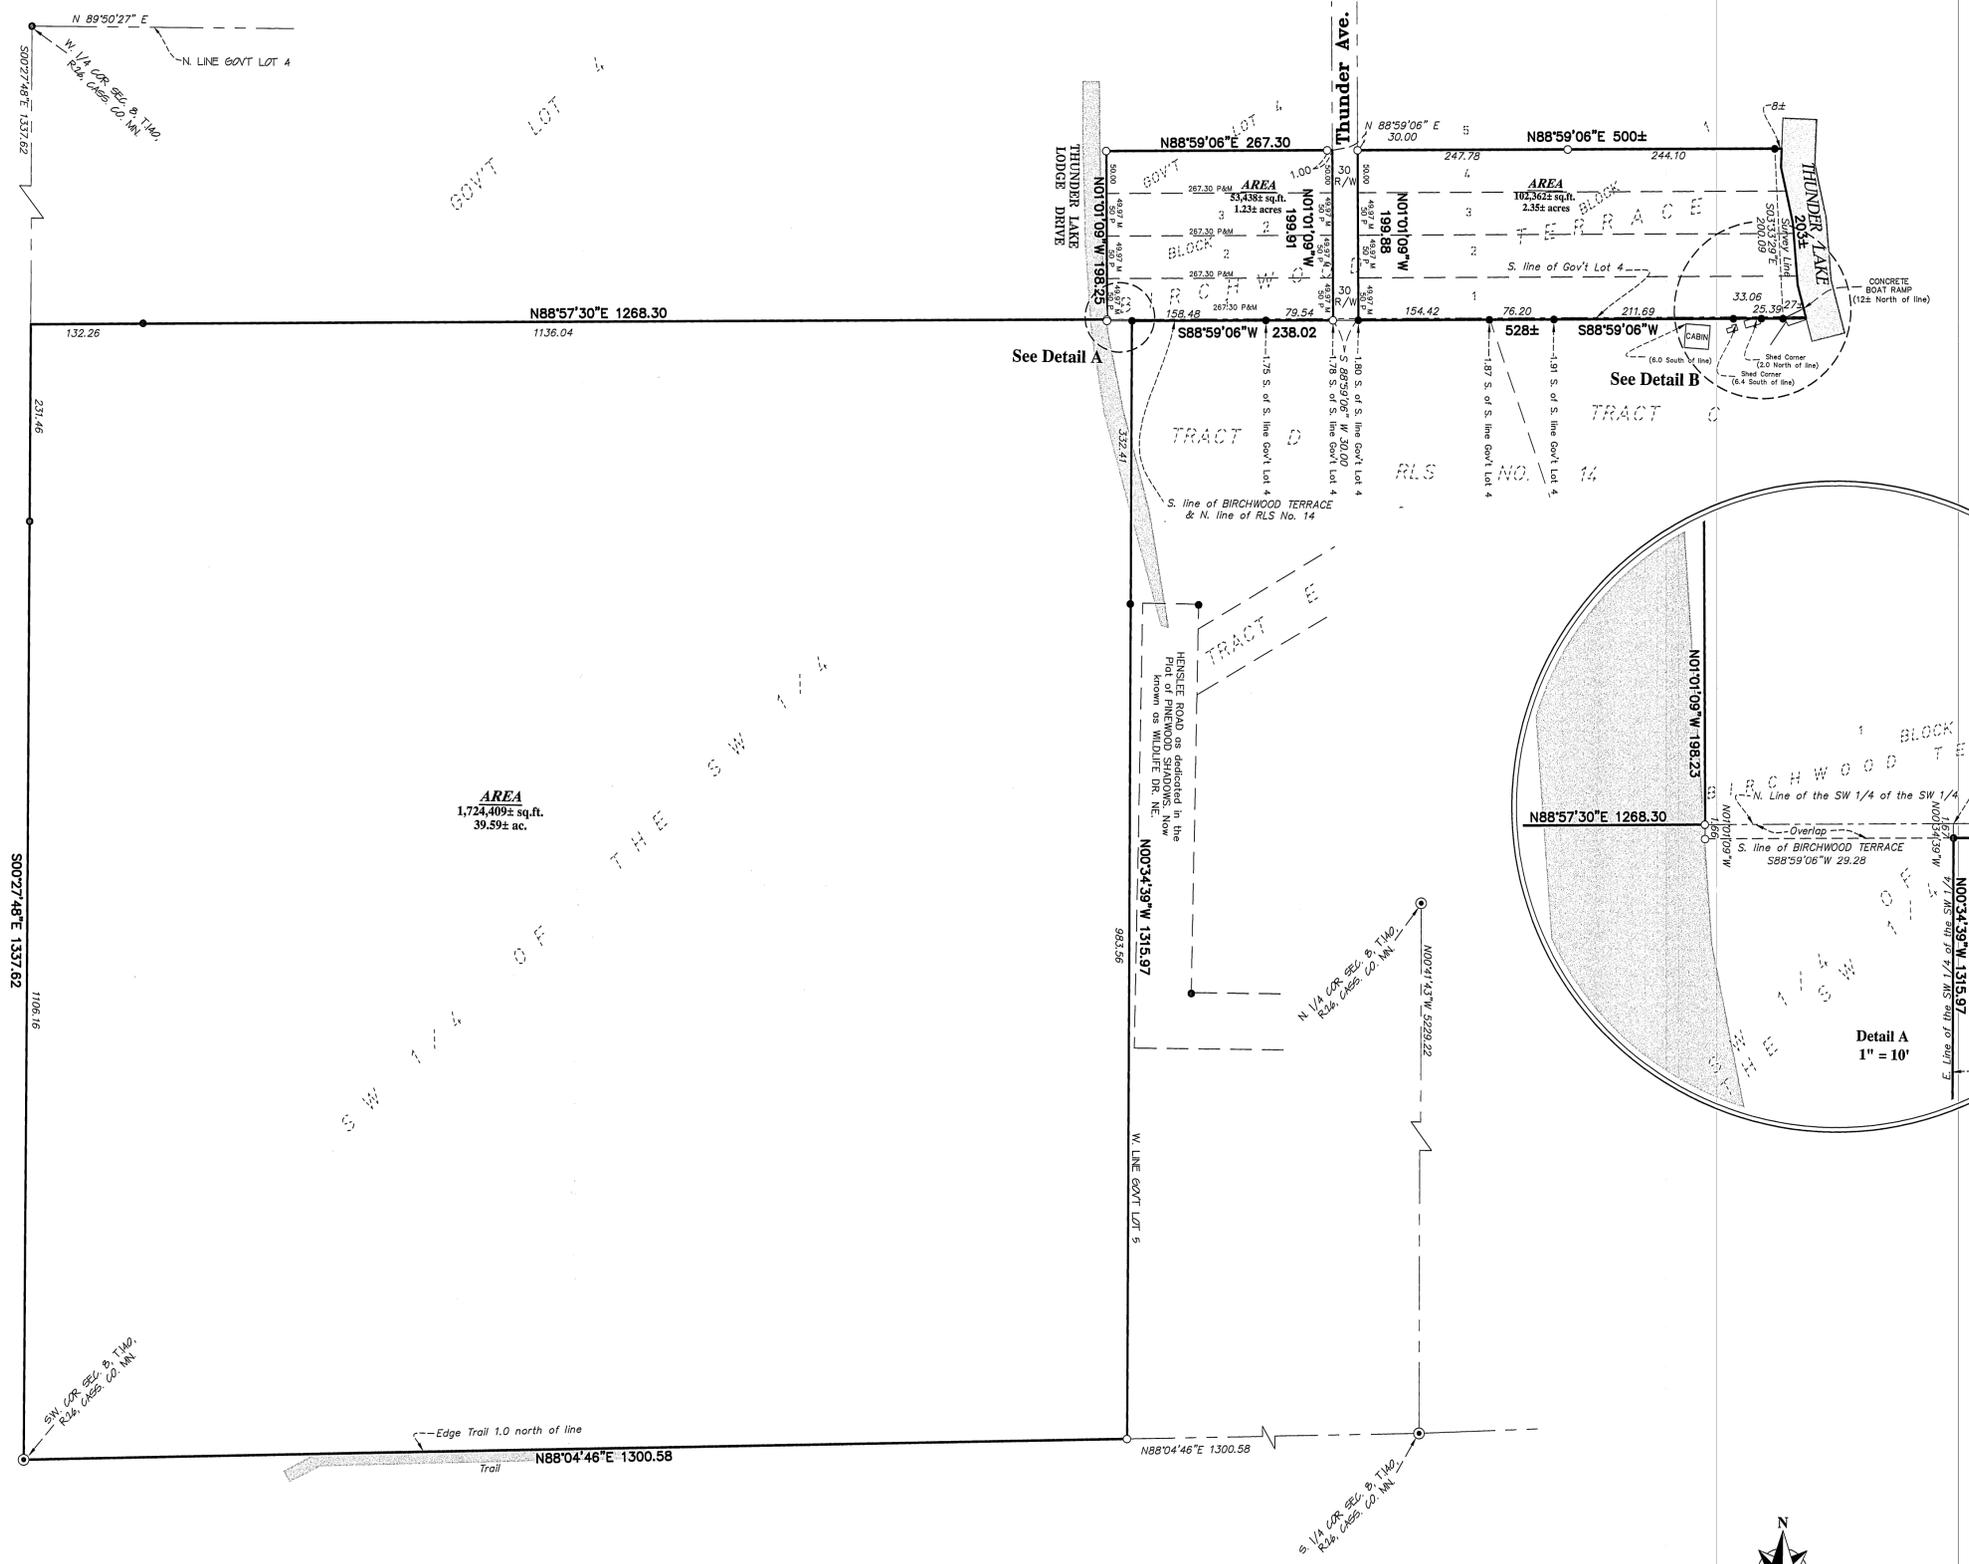

**DESCRIPTION** - (Part of Doc. No. A00056205)  
 Southwest Quarter of the Southwest Quarter (SW1/4 of SW1/4) and a strip of land 150 feet wide running parallel with the 1/16 line between Government Lots 4 and 5, and from the shore of Big Thunder Lake west to the Township road a distance of about 827 feet, and also a tract of land being part of Lot 4, described as follows: Beginning at the NE corner of Lot 3, Block 2, Birchwood Terrace then run north 50 feet along Thunder Avenue, then West parallel to the North line of Lot 3, Block 2 a distance of 267.3 feet more or less to the Township road, then south along the Township road 50 feet to the NW corner of Lot 3, Block 2, Birchwood Terrace, then east along the North line of Lot 3, Block 2 to the place of beginning, in Section Eight (8), Township One Hundred Forty (140), Range Twenty-six (26), Lots One (1), Two (2), Three (3), Four (4), Block One (1), Birchwood Terrace and Lots One (1), (2), and Three (3), Block Two (2), Birchwood Terrace according to the map or plat thereof on file and of record in the office of the County Recorder in and for Cass County, Minnesota.

**SURVEYOR'S NOTES:**

- Bearing Orientation: The west line of the Southwest Quarter of the Southwest Quarter, Section 8, Township 140, Range 26 is assumed to have a bearing of North 00 degrees 27 minutes 48 seconds West.
- The field survey was completed on April 11, 2011. There was approximately 1 foot of snow cover across the property being surveyed.
- Arro Land Surveyors, LLC has made no investigation or independent search for easements of record, encumbrances, restrictive covenants, ownership title evidence, or any other facts that an accurate and current title search may disclose.
- The client should contact a real estate attorney or title attorney concerning a parcel of land as described in the above document number being the following: "and a strip of land 150 feet wide running parallel with the 1/16 line between Government Lots 4 and 5, and from the shore of Big Thunder Lake west to the Township road a distance of about 827 feet." The afore-mentioned described parcel of land is vague and can not be located by this surveyor.

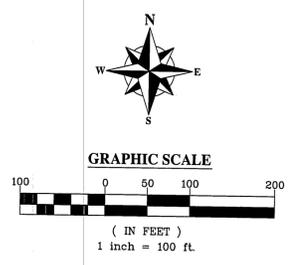

**LEGEND**

- DENOTES 1/2 INCH x 14 INCH IRON PIPE SET AND MARKED WITH RLS 17768 CAP.
- DENOTES FOUND SURVEY MONUMENT
- ▨ DENOTES GRAVEL SURFACE
- ▬ DENOTES WATER SURFACE
- (P) DENOTES MEASUREMENT PER PLAT XXX
- (M) DENOTES MEASUREMENT PER ARRO LAND SURVEYORS, LLC.

**RECEIVED**  
 # 4677  
 MAY 19 2011  
 S.L. 8-140-24  
 CASS COUNTY SURVEYOR

I hereby certify that this survey, plan or report was prepared by me or under my direct supervision and that I am a duly licensed land surveyor under the laws of the state of Minnesota.  
 Dated this 16th day of May 2011  
 By: *Bruce W. Skipton*  
 Bruce W. Skipton, Minnesota License No. 17768



**BOUNDARY SURVEY**  
 Part of Gov't Lot 4, the SW 1/4 of the SW 1/4 and part of BIRCHWOOD TERRACE, Sec. 8, T. 140, R. 26, Cass County, MN.

**CLIENT:**  
 Frank Henke III  
 P.O. Box 3339  
 Tulsa, OK 74101-3339

DATE	BY	REVISION DESCRIPTION