


CERTIFICATE OF SURVEY

Part of
Lot 20, Block 1, TOM'S HARBOR, Cass County, Minnesota.

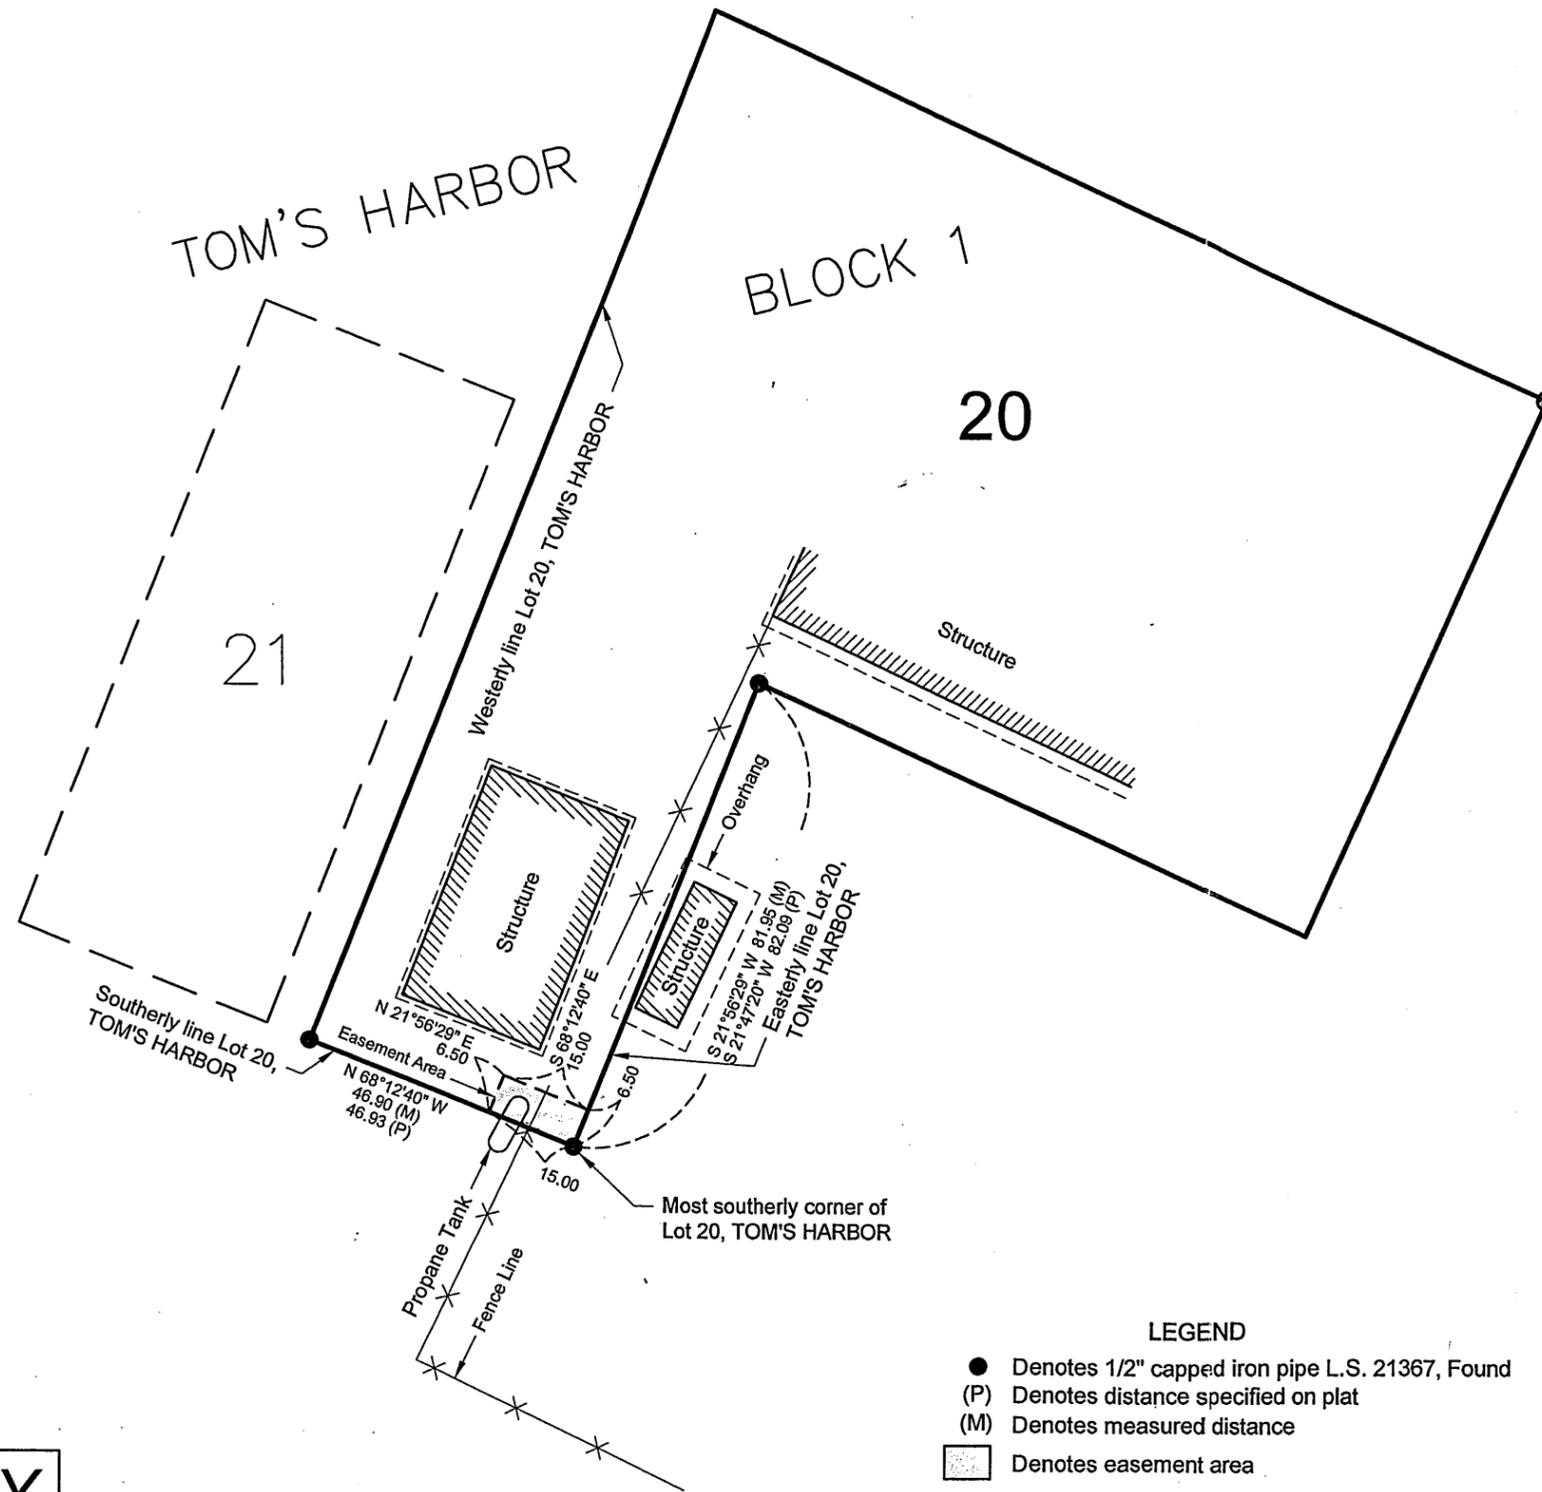



EASEMENT DESCRIPTION

That part of Lot 20, Block 1, TOM'S HARBOR, according to the recorded plat thereof, described as follows: Beginning at the most southerly corner of said Lot 20; thence North 68°12'40" West, record plat bearing, along the southwesterly line of said Lot 20 a distance of 15.00 feet; thence North 21°56'26" East a distance of 6.50 feet; thence South 68°12'40" East a distance of 15.00 feet, more or less, to the intersection with the easterly line of said Lot 20; thence southwesterly along said easterly line of Lot 20 to the point of beginning.

LEGEND

- Denotes 1/2" capped iron pipe L.S. 21367, Found
- (P) Denotes distance specified on plat
- (M) Denotes measured distance
- ▨ Denotes easement area

Bearing system based on the most southerly line of Lot 20 having a record plat bearing of South 68°12'40" East.

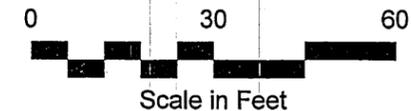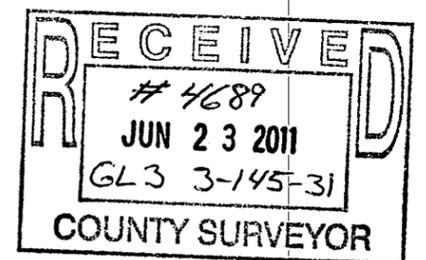

MURRAY
SURVEYING, INC.
P.O. BOX 1038 BEMIDJI, MN 56601
218-751-5898

I HEREBY CERTIFY THAT THIS PLAN, SURVEY, OR REPORT WAS PREPARED BY ME OR UNDER MY DIRECT SUPERVISION AND THAT I AM A DULY LICENSED LAND SURVEYOR UNDER THE LAWS OF THE STATE OF MINNESOTA.
Robert W. Murray
ROBERT W. MURRAY REGISTRATION NO. 15483
DATE: 05-05-11 FILE NO. 11-29-C