


**CERTIFICATE OF SURVEY**  
**PART OF GOVT. LOT 7, SEC. 23,**  
**T.139N., R.26W.**

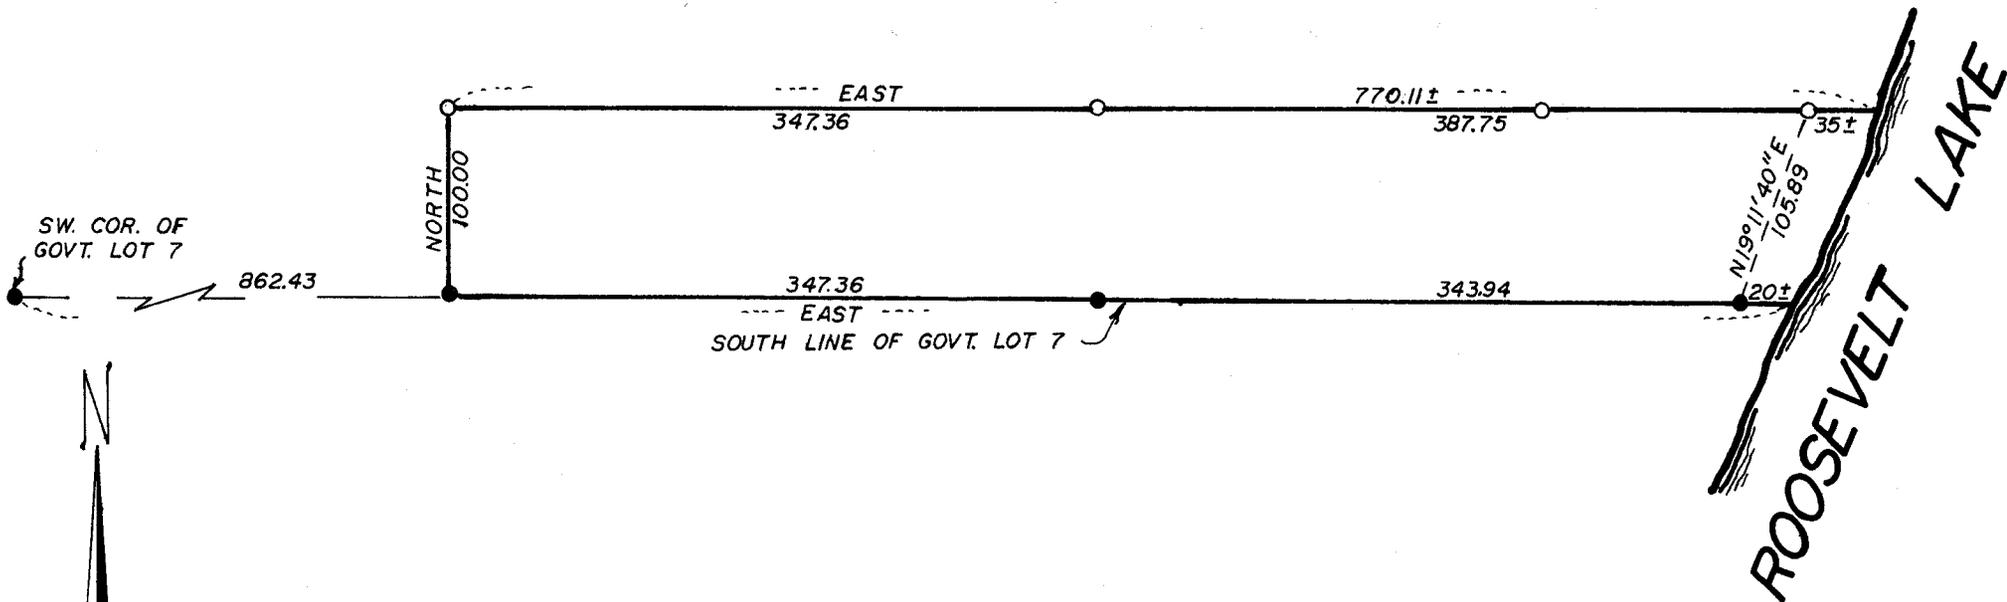

SW. COR. OF  
GOVT. LOT 7

862.43

NORTH  
100.00

----- EAST  
347.36

770.11 ±  
387.75

347.36

----- EAST  
SOUTH LINE OF GOVT. LOT 7

343.94

N19°11'40"E  
105.89

35 ±

ROOSEVELT LAKE



SCALE 1"=100'

● = IRON MONUMENT IN PLACE

○ = IRON PIPE MONUMENT ESTABLISHED

I hereby certify that this survey, plan, or report was prepared by me or under my direct supervision and that I am a duly Registered Land Surveyor under the laws of the State of Minnesota.

*Walter E. Lars*

Date 10-7-86 Reg. No. 11395

#4812