


CERTIFICATE OF SURVEY
 PART OF GOVT. LOT 1, SEC. 14,
 T. 140N., R. 29W.

Pay

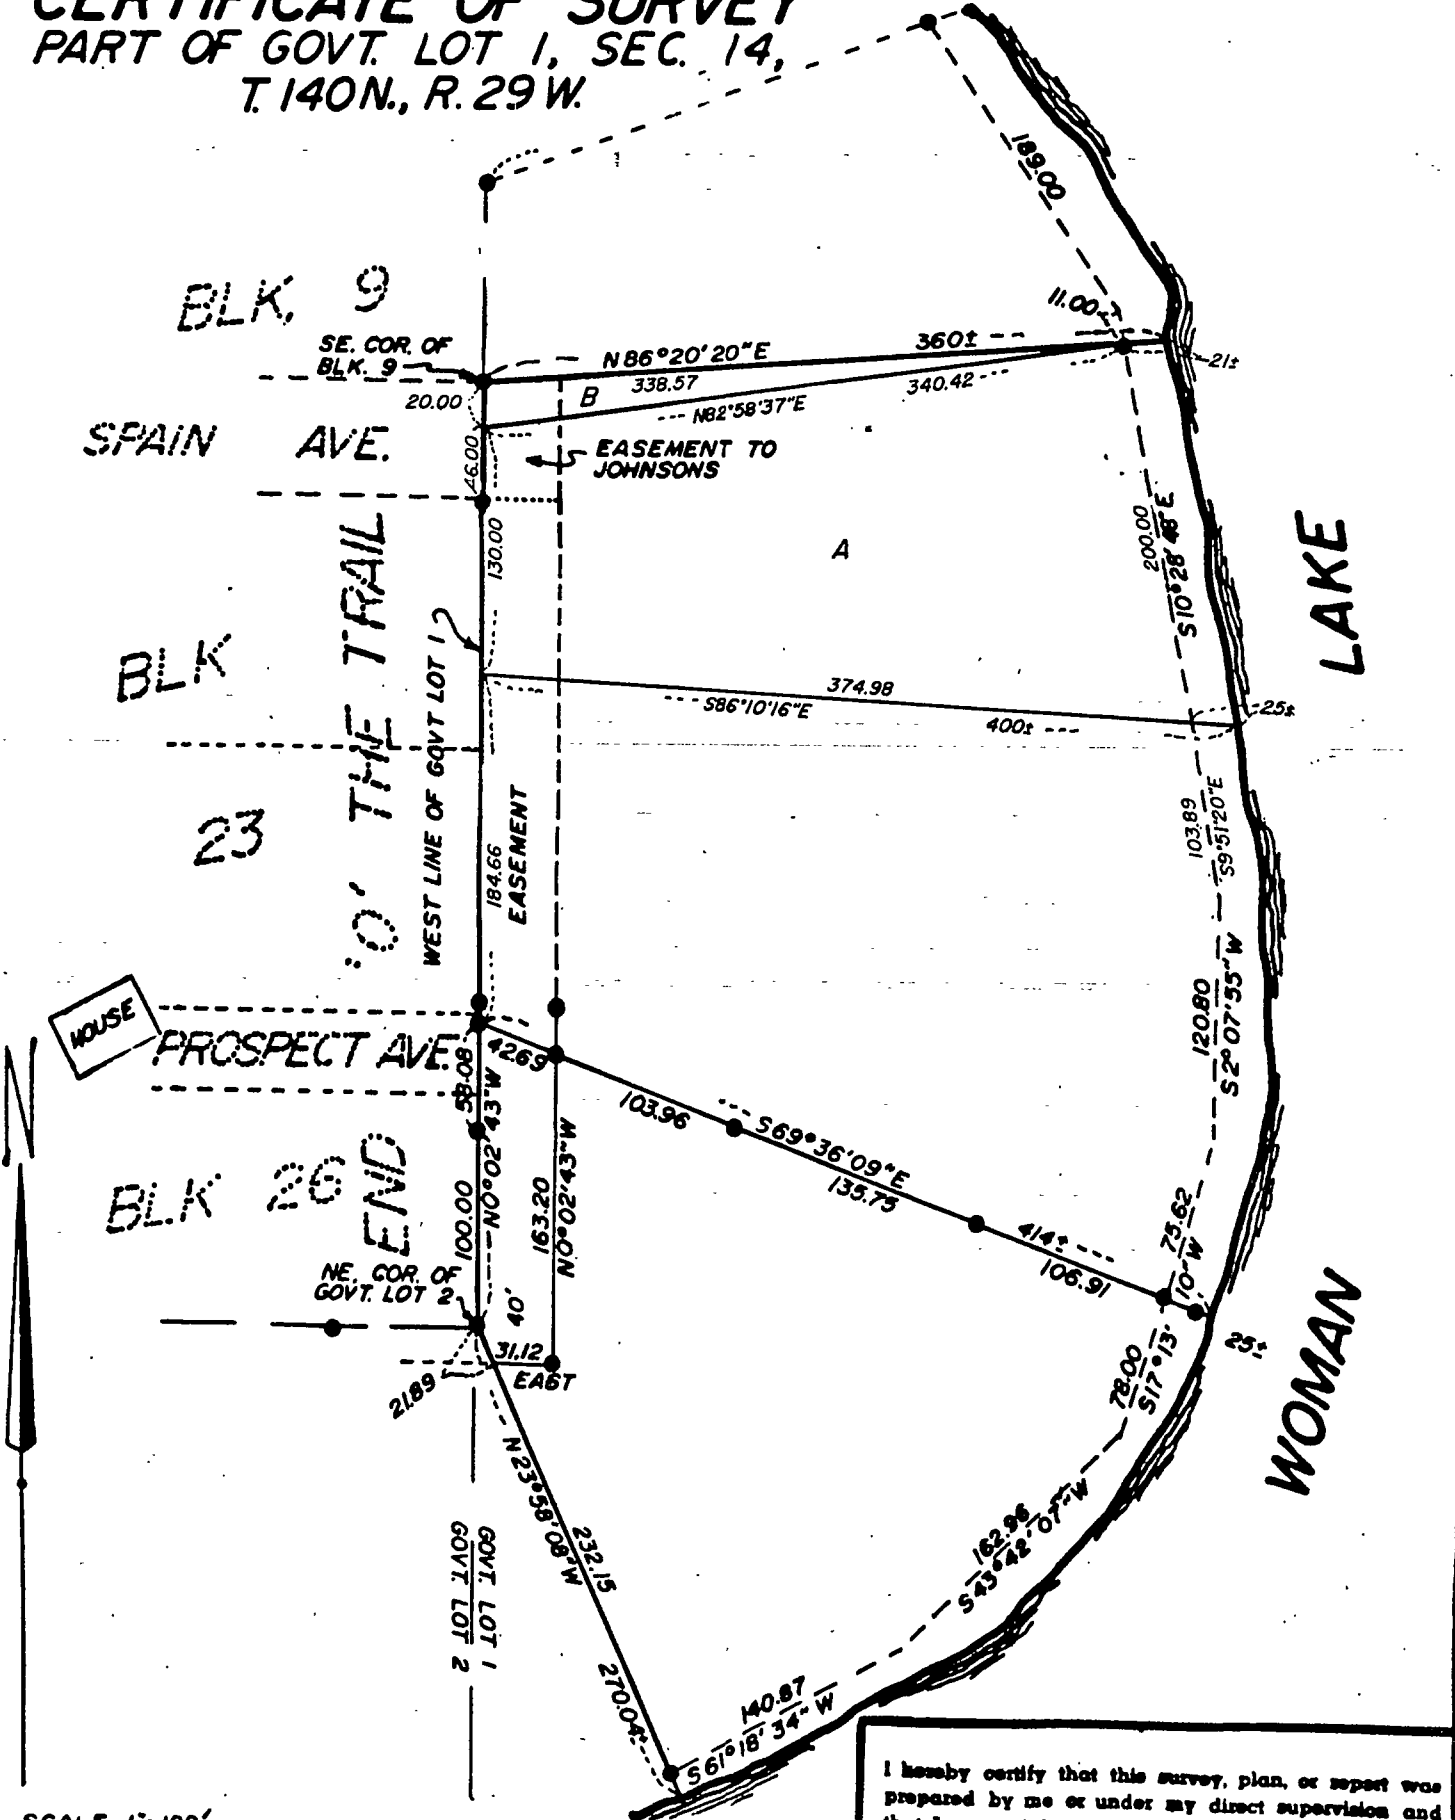


SCALE 1"=100'
 ● = IRON MONUMENT IN PLACE
 ○ = 3/4" IRON PIPE MONUMENT ESTABLISHED

I hereby certify that this survey, plan, or report was prepared by me or under my direct supervision and that I am a duly Registered Land Surveyor under the laws of the State of Minnesota.

Walter E. ...
 8-28-90 UBC
 Date 9-26-88 Reg. No. 11395

CERTIFICATE OF SURVEY

PART OF GOVT. LOT 1, SEC. 14,
T. 140N., R. 29W.

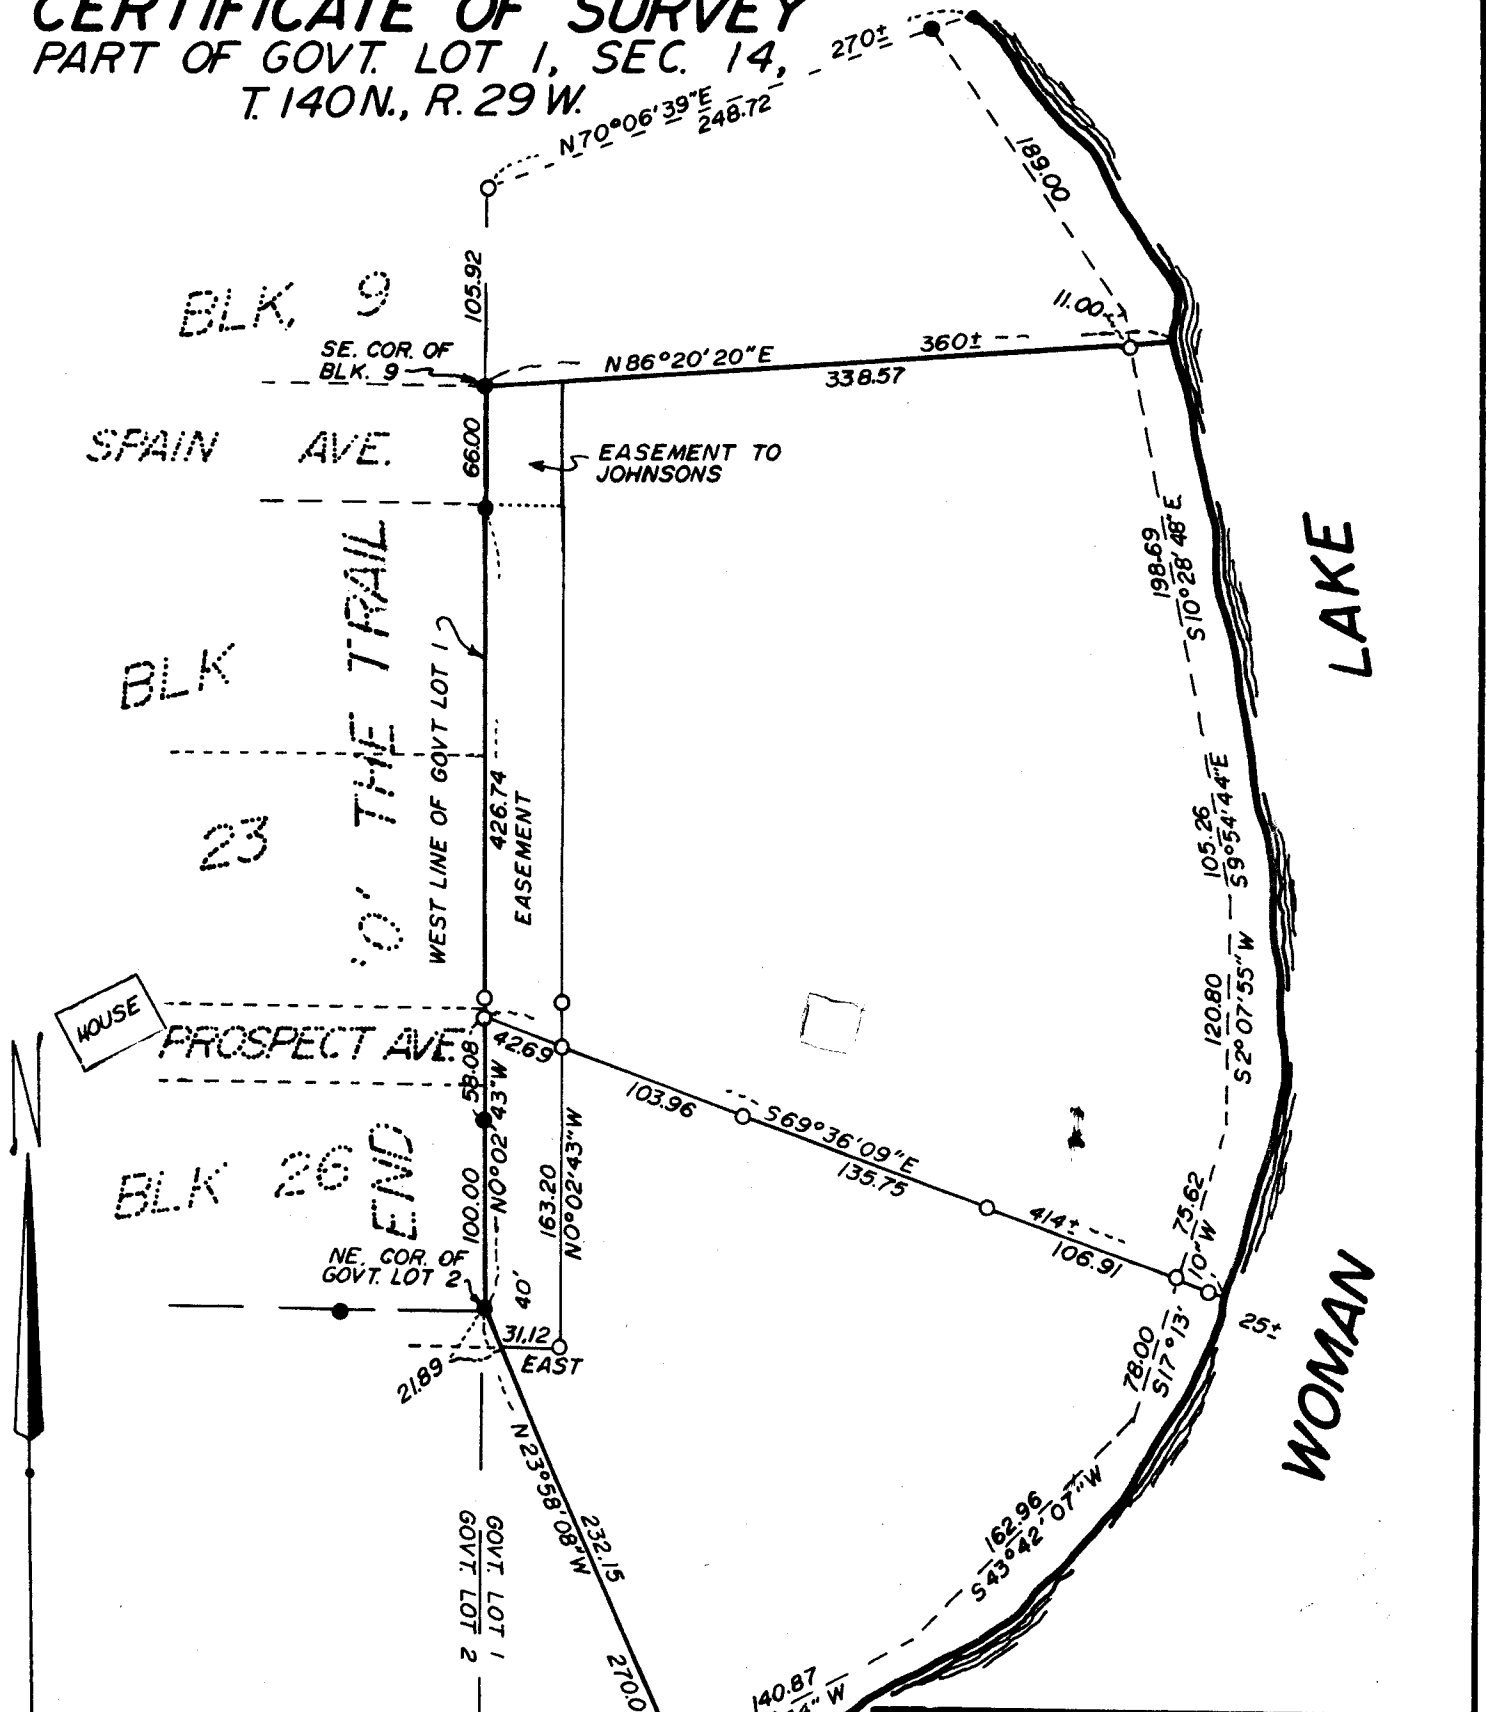

SCALE 1"=100'
 ● = IRON MONUMENT IN PLACE
 ○ = 3/4" IRON PIPE MONUMENT ESTABLISHED

I hereby certify that this survey, plan, or report was prepared by me or under my direct supervision and that I am a duly Registered Land Surveyor under the laws of the State of Minnesota.

Walter E. Cress

Date 9-26-88 Reg. No. 11395

4820