

# CERTIFICATE OF SURVEY

PART OF GOV'T. LOTS 5 and 6, SEC. 30, T. 140 N., R. 29 W.  
CASS COUNTY, MINNESOTA




SCALE 1 INCH = 100 FEET

○ = IRON PIPE MON. SET

● = IRON PIPE MON. FOUND IN PLACE

ORIENTATION OF THIS BEARING SYSTEM IS ASSUMED

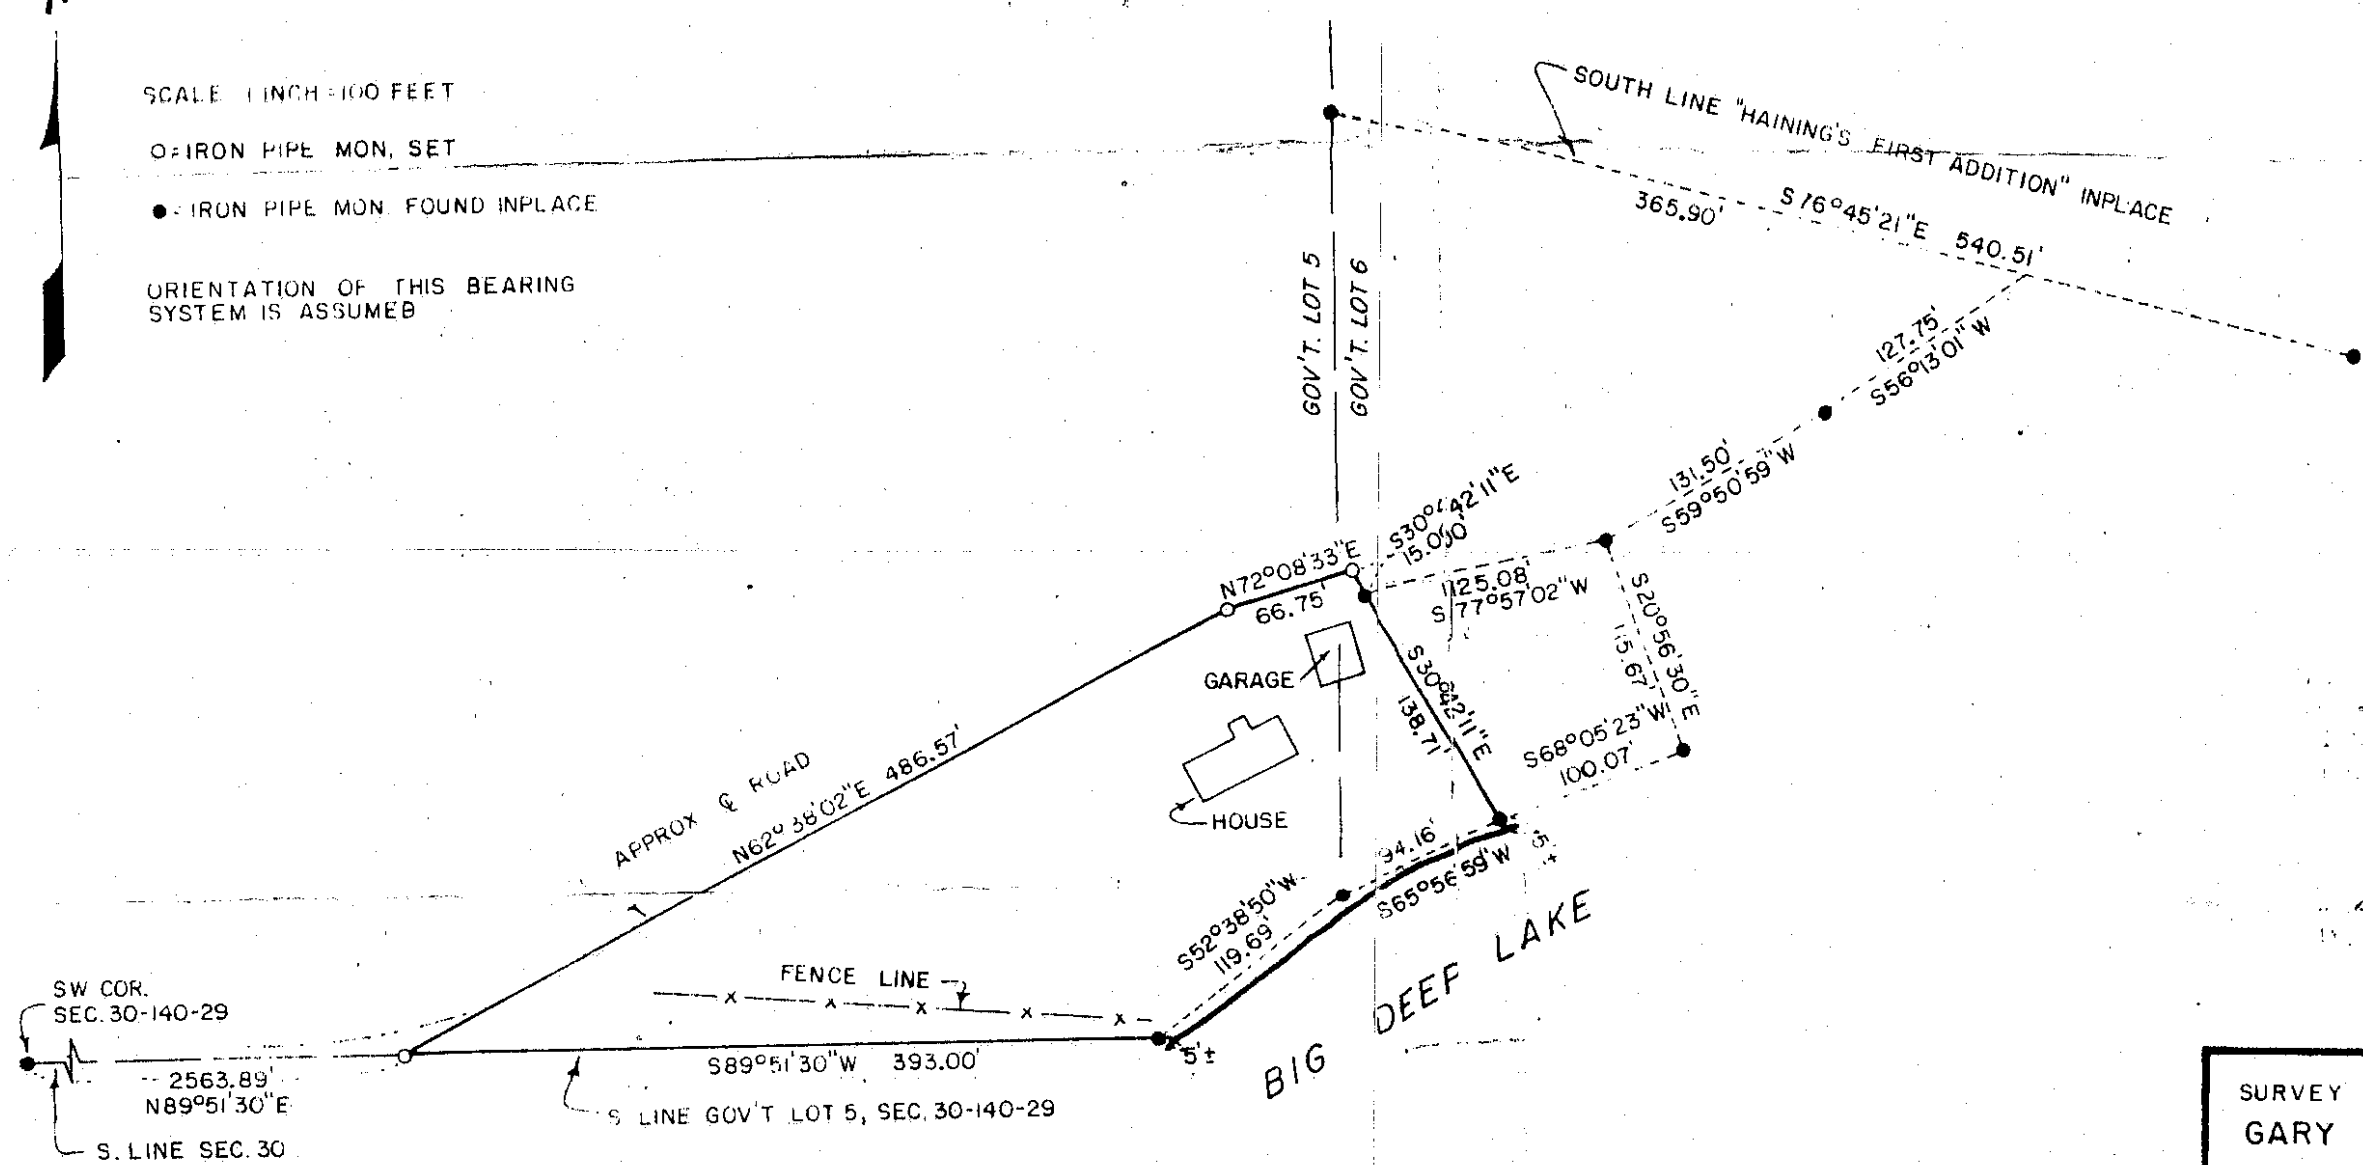

*Gary H. Stevenson*  
JUNE 30, 1980. HOLDING 14687

REVISED JULY 1, 1980  
*Gary H. Stevenson*

SURVEY BY:  
**GARY STEVENSON & ASSOCIATES, INC.**  
LAND SURVEYING & CONSULTING ENGINEERING  
BOX 292 WALKER, MINNESOTA 218-547-1296

SURVEY FOR:  
**CLIFFORD & THOMAS NYGARD**  
C/O FIRST CARVER REALTY

#4830

FILE NO. 875

# CERTIFICATE OF SURVEY

PART OF GOV'T. LOTS 5 and 6, SEC. 30, T. 140 N., R. 29 W.  
CASS COUNTY, MINNESOTA




SCALE 1 INCH = 100 FEET

○ = IRON PIPE MON. SET

● = IRON PIPE MON. FOUND IN PLACE

ORIENTATION OF THIS BEARING SYSTEM IS ASSUMED

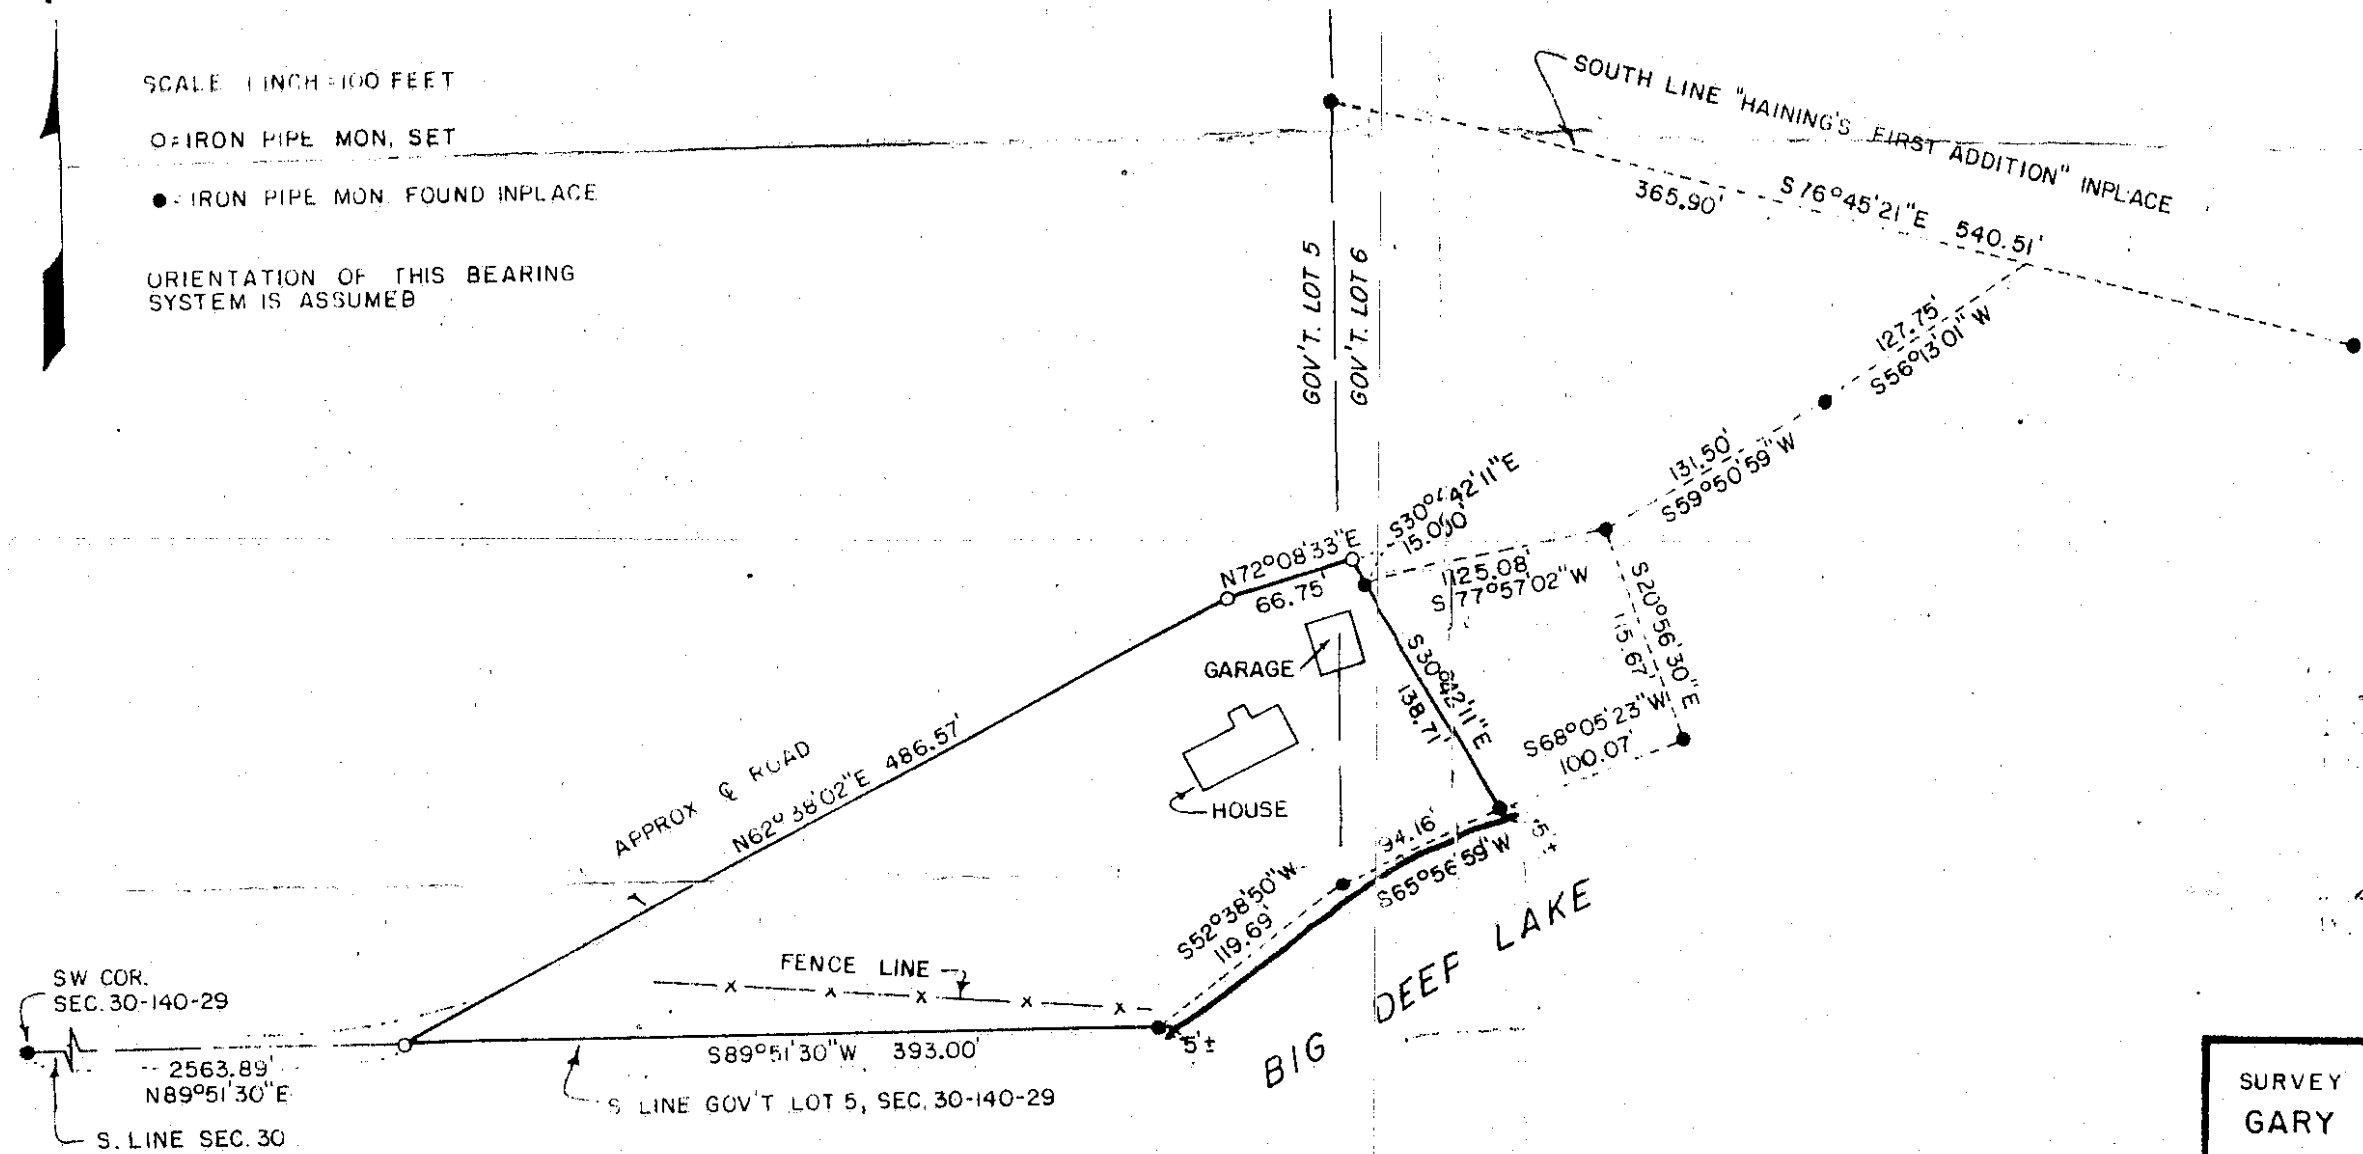

*Gary A. Stevenson*  
JUNE 30, 1980. HOLDING 14687

REVISED JULY 1, 1980  
*Gary A. Stevenson*

SURVEY BY:  
**GARY STEVENSON & ASSOCIATES, INC.**  
LAND SURVEYING & CONSULTING ENGINEERING  
BOX 292 WALKER, MINNESOTA 218-547-1296

SURVEY FOR:  
**CLIFFORD & THOMAS NYGARD**  
C/O FIRST CARVER REALTY

#4830

FILE NO. 875