


ROGER A. MUSTONEN
HACKENSACK, MINN. 56452
675-6480

W. J. "BILL" SPAIN, Jr. & ASSOCIATES
Registered Land Surveyor No. 8003
218-682-2566
HACKENSACK, MINN. 56452

EARL SCHULTZ
JENKINS, MINN. 56456
568-5886

PLAT OF SURVEY

*SURVEY of part of GOVERNMENT LOT 1, SECTION 10, TOWNSHIP 139 NORTH,
RANGE 30 WEST, CASS COUNTY, MINNESOTA.*

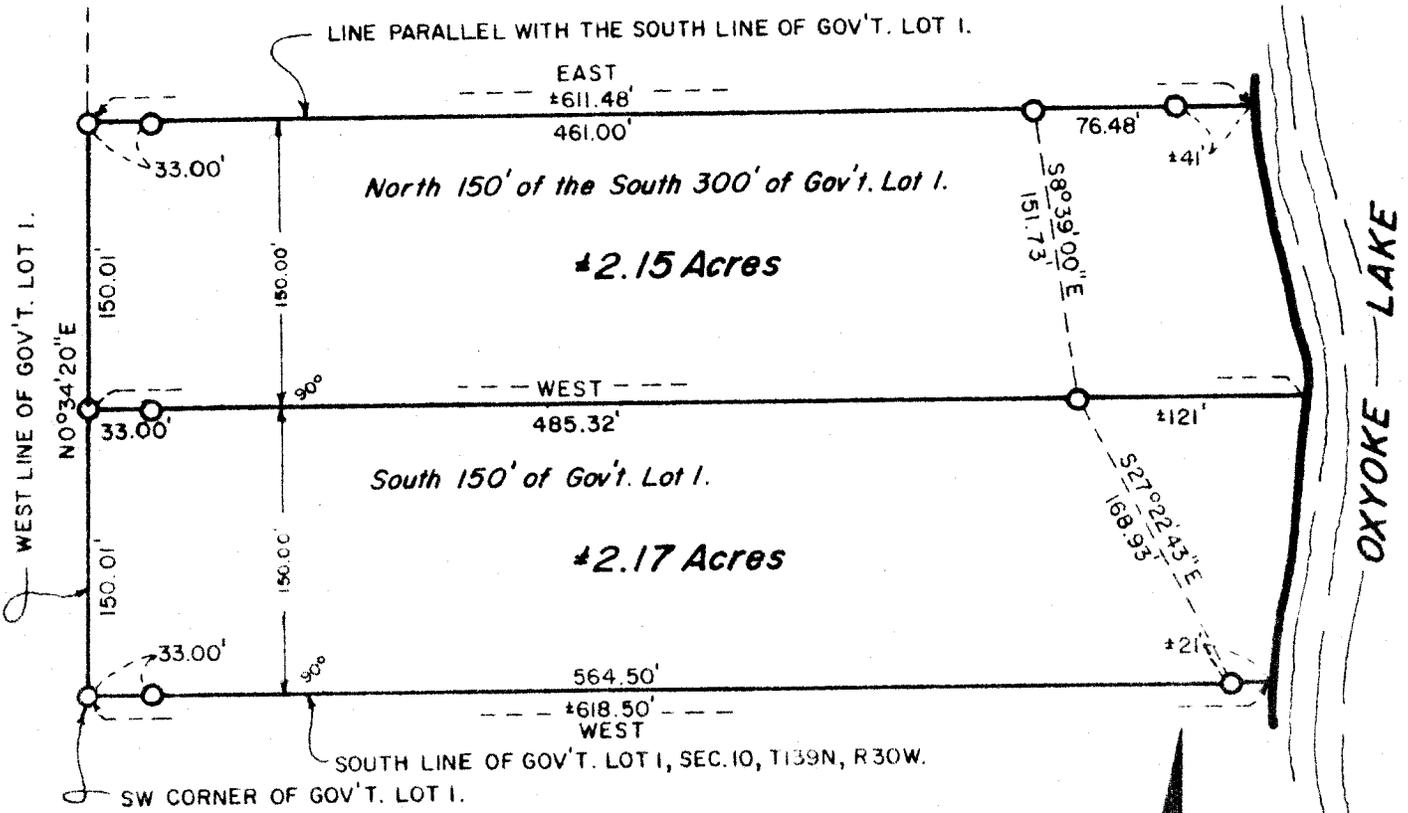

BEARINGS shown are assumed.

SCALE: 1 inch = 100 feet.

○ Denotes iron monuments.



CERTIFICATE OF SURVEY

I hereby certify that this survey was made by me or under my direct supervision and that I am a duly registered land surveyor under the laws of the State of Minnesota.

Roger A. Mustonen
Registered Surveyor

11246
Reg. No.

Date 7/12/76

#4837

ROGER A. MUSTONEN
 HACKENSACK, MINN. 53452
 675-6480


W. J. ... ASSOCIATES
 Registered Land Surveyors
 218-232-2333 HACKENSACK, MINN. 53452

HACKENSACK
 COUNTY, MINN. 53452

PLAT OF SURVEY

SURVEY of part of GOVERNMENT LOT 1, SECTION 10, TOWNSHIP 139 NORTH, RANGE 30 WEST, CASS COUNTY, MINNESOTA.

10-139-30

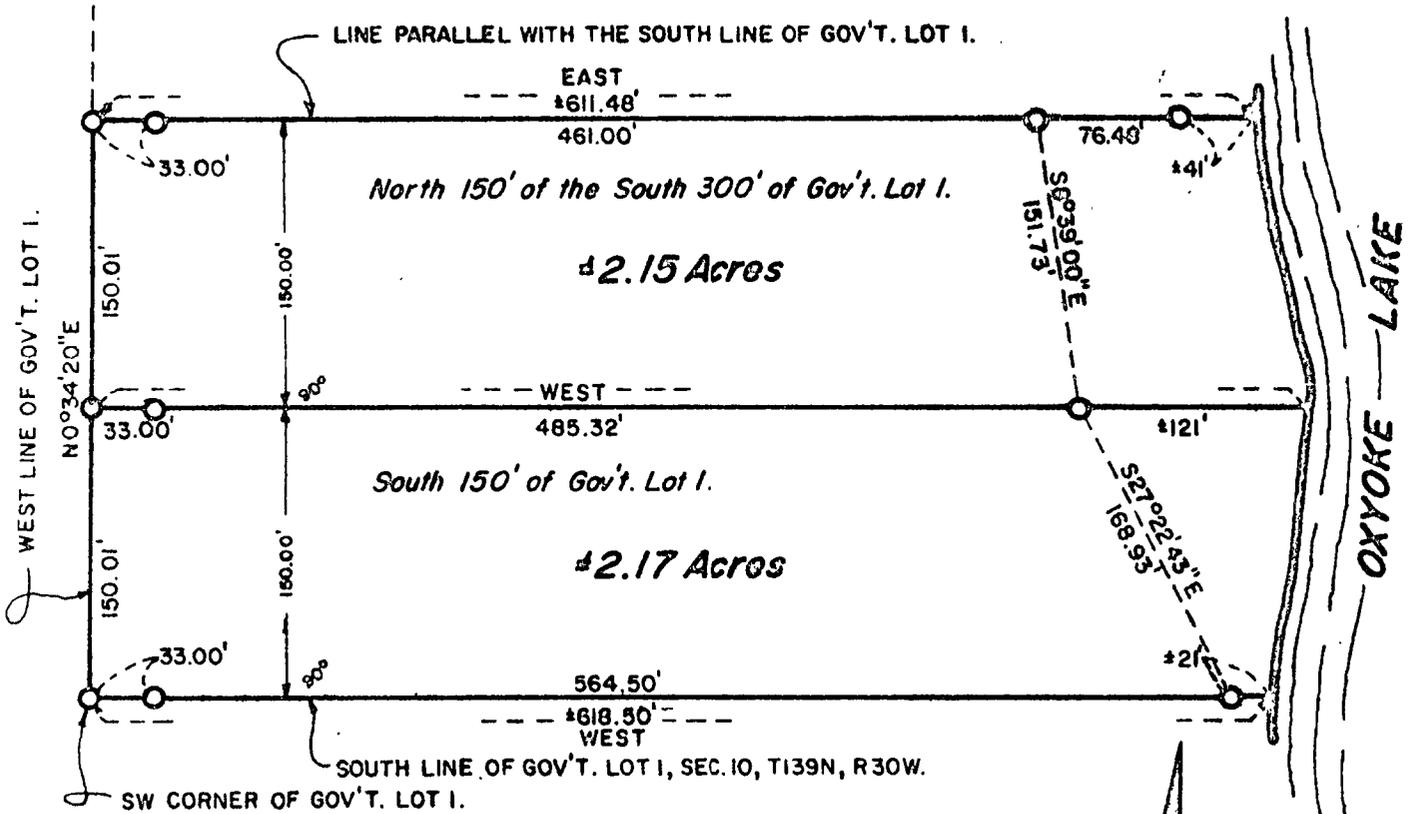

BEARINGS shown are assumed.
 SCALE: 1 inch = 100 feet.
 O Denotes iron monuments.

CERTIFICATE OF SURVEY

I hereby certify that this survey was made by me or under my direct supervision and that I am a duly registered land surveyor under the laws of the State of Minnesota.

Roger A. Mustonen
 Registered Surveyor

11946
 Reg. No.

Date 7/12/76