


CERTIFICATE OF SURVEY

PART OF GOVT. LOT 3, SEC. 27, T.142 N., R.31 W.

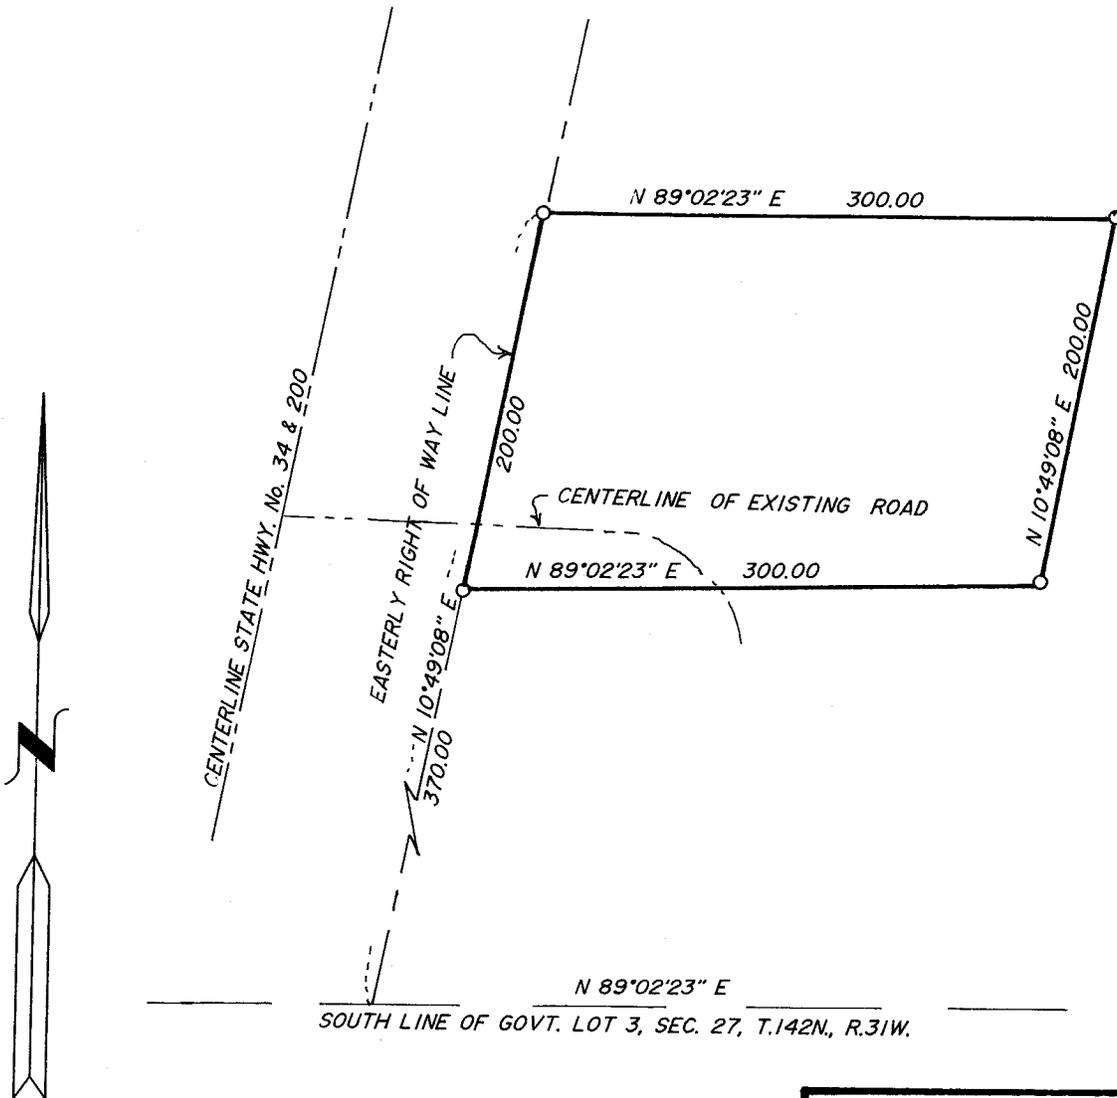

SCALE 1"=100'

●=IRON MONUMENT IN PLACE

○=IRON PIPE MONUMENT ESTABLISHED

I HEREBY CERTIFY THAT THIS SURVEY PLAN OR REPORT WAS PREPARED BY ME, AND THAT I AM A DULY REGISTERED LAND SURVEYOR UNDER THE LAWS OF THE STATE OF MINNESOTA.

Walter E. ...


DATE 2-21-92

REG. No. 11395

CERTIFICATE OF SURVEY
PART OF GOVT. LOT 3, SEC. 27,
T.142 N., R.31 W.



SCALE 1" = 100'

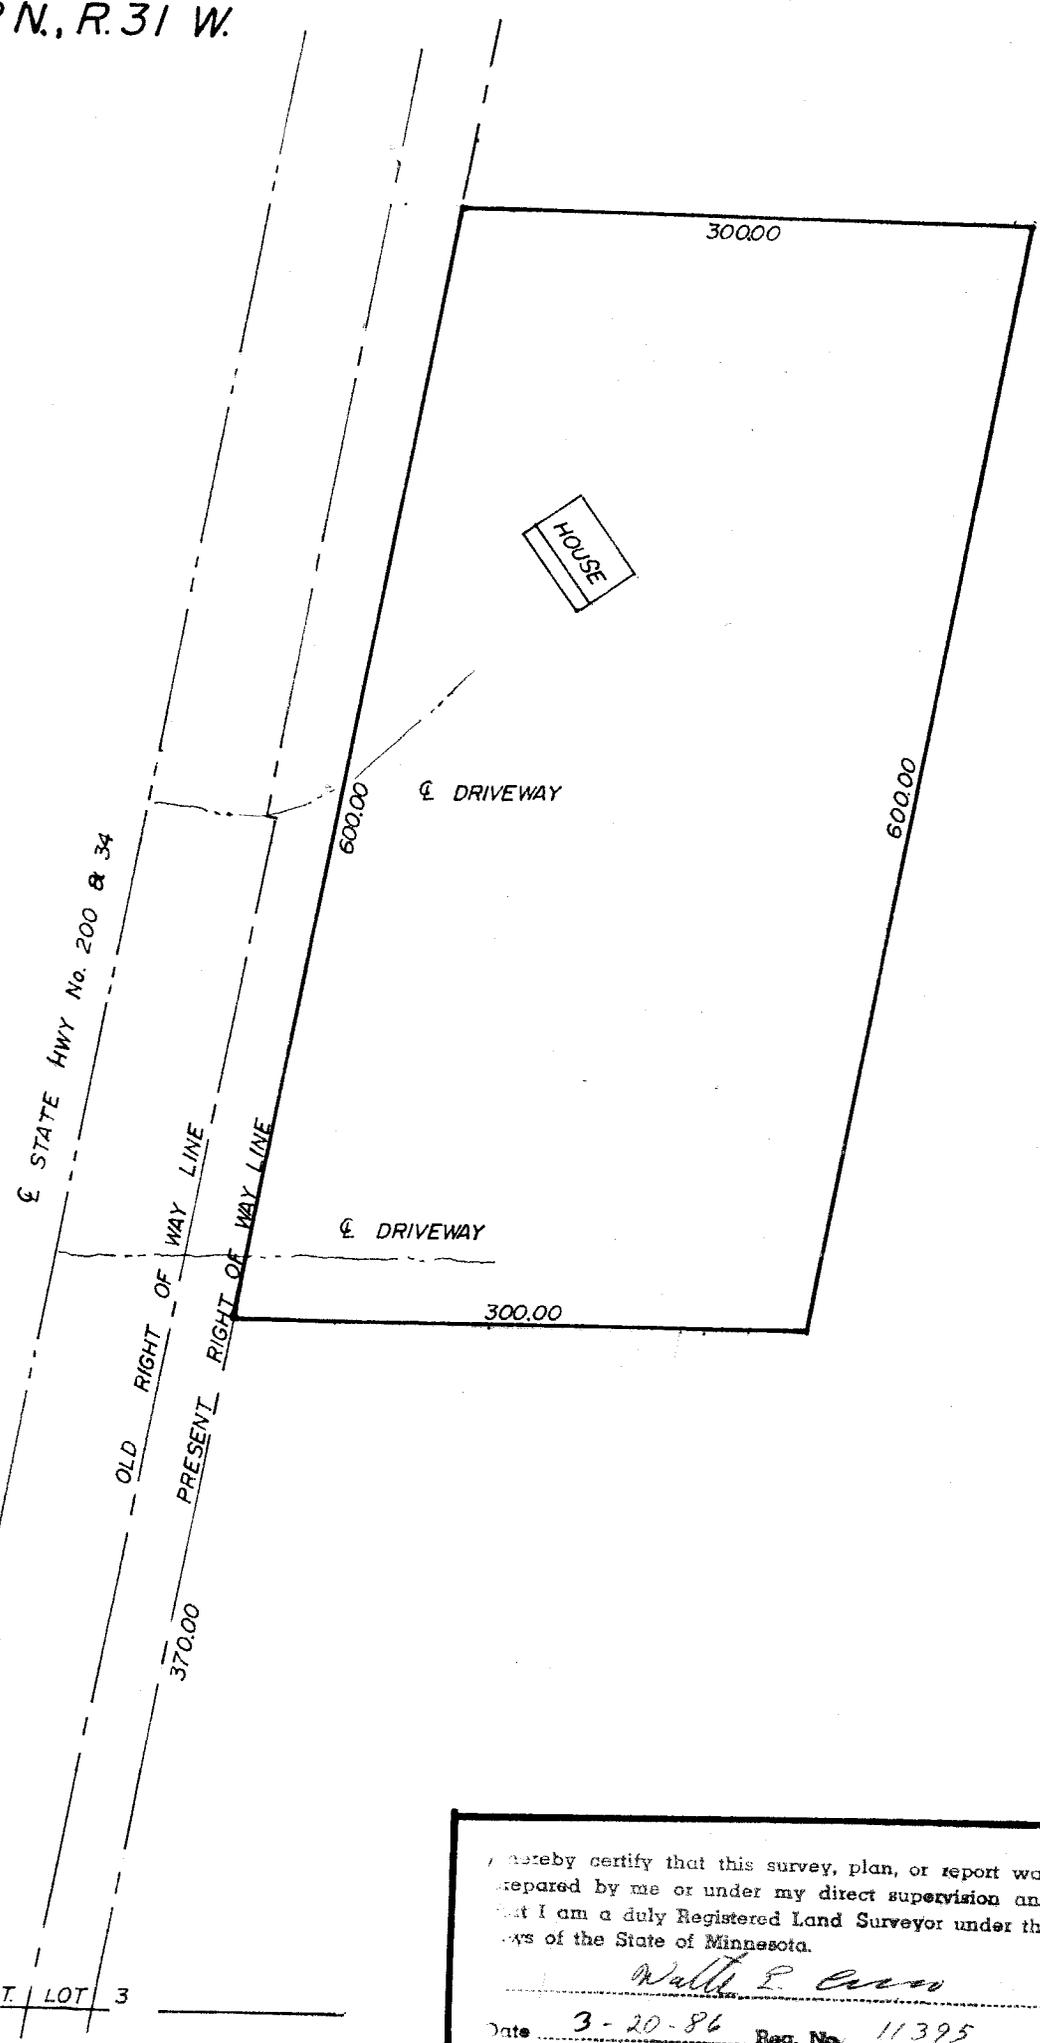

I hereby certify that this survey, plan, or report was prepared by me or under my direct supervision and that I am a duly Registered Land Surveyor under the laws of the State of Minnesota.
Walter E. Cross
Date 3-20-86 Reg. No. 11395

#4869