


# CERTIFICATE OF SURVEY

PART OF GOVT. LOT 1, SEC. 19, T.140N., R.30W.  
 AND PART OF LOTS 1 & 2 BLOCK TWO OF WEST'S  
 ADDITION TO HACKENSACK, AND PART OF VACATED  
 FIRST & SECOND AVE. & LOT 1 & PART OF LOT 2  
 HAMMOND'S ADD. TO HACKENSACK

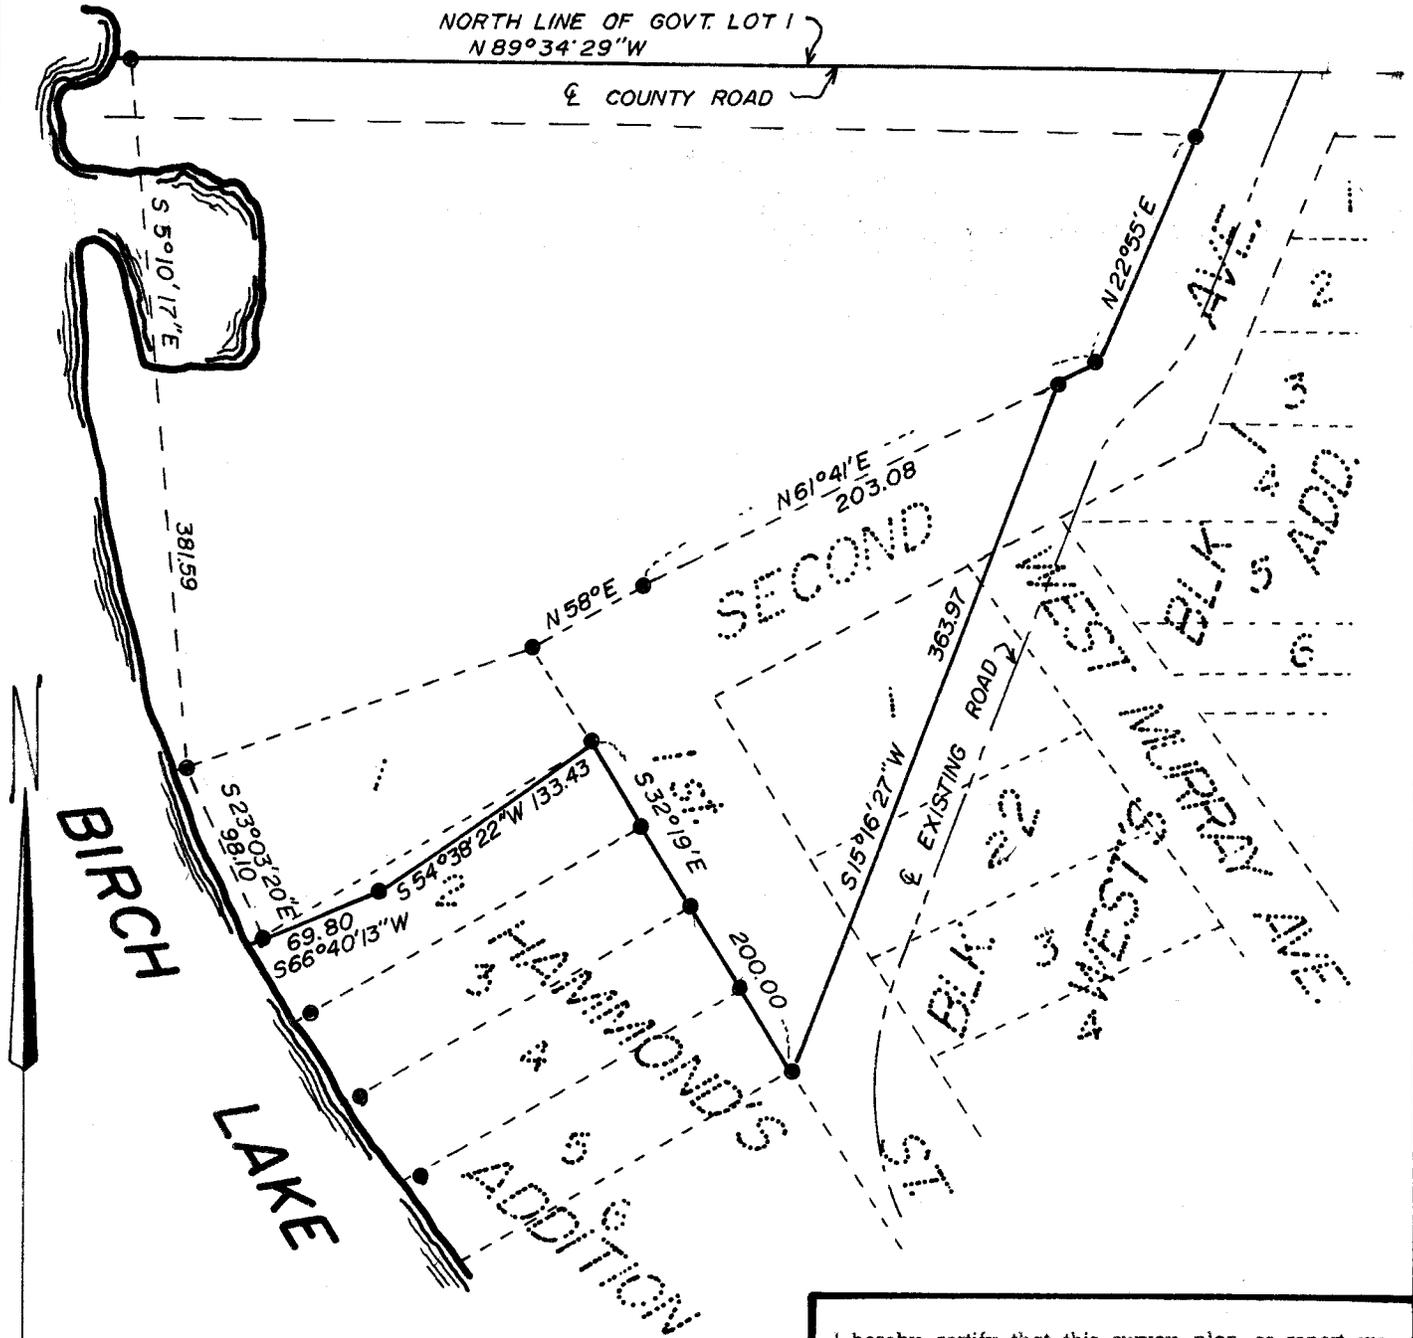

SCALE 1"=100'

● = IRON MONUMENT IN PLACE

○ = 3/4" IRON PIPE MONUMENT ESTABLISHED

CURD SURVEYING, HACKENSACK, MINN. 56452

I hereby certify that this survey, plan, or report was prepared by me or under my direct supervision and that I am a duly Registered Land Surveyor under the laws of the State of Minnesota.

*Walter E. Curd*

Date 10-26-85 Reg. No. 11395

#4904