

CERTIFICATE OF SURVEY

PART OF GOVT. LOT 1, SEC. 32, T.139N., R.30W.
 PART OF LOT 4, & LOTS 5, 6, & 7, BLOCK FOUR
 KOOP'S ADDITION TO BACKUS

PINE MOUNTAIN LAKE

LYLLIAN BOULEVARD


GROVER AVE.

E STREET

E ROAD

BLK 4

HOUSE

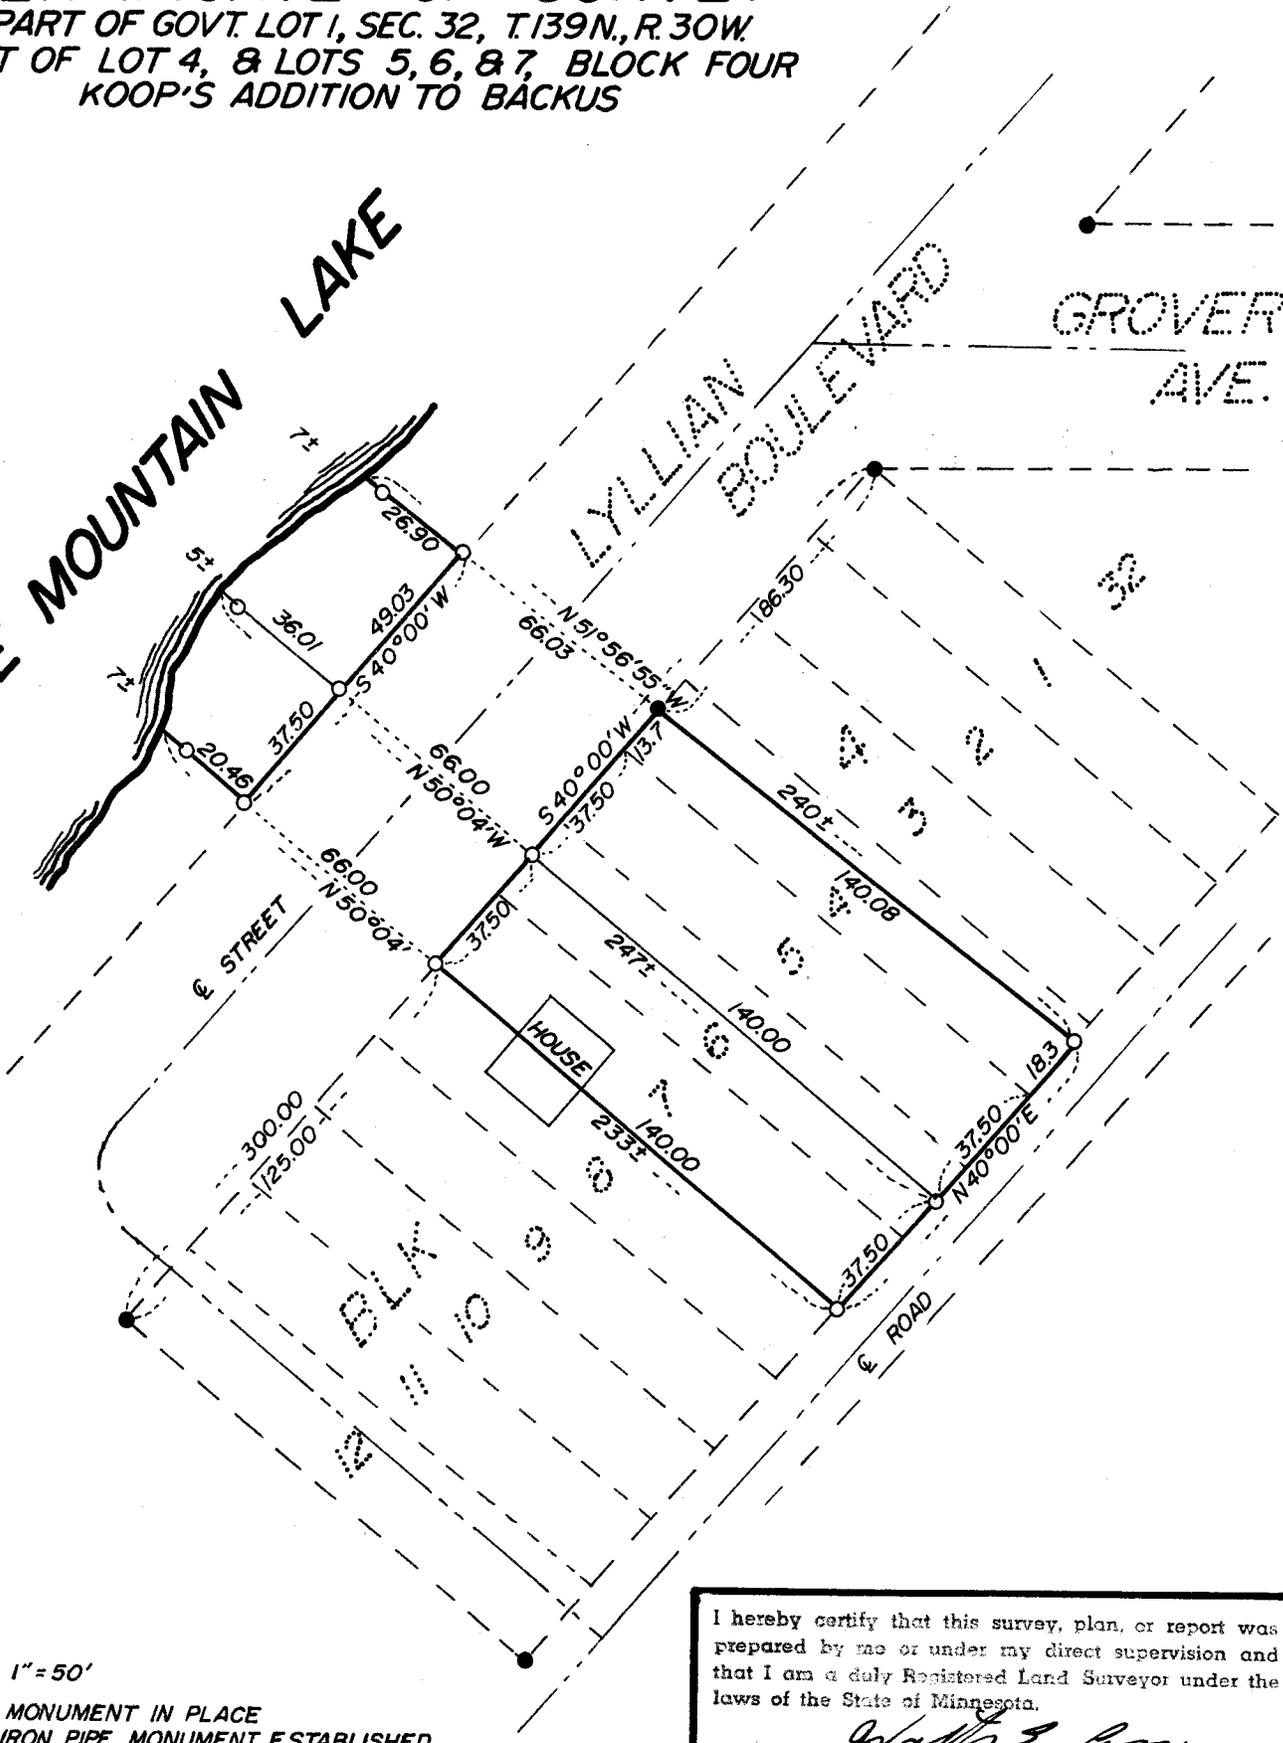

SCALE 1" = 50'

- = IRON MONUMENT IN PLACE
- = 3/4" IRON PIPE MONUMENT ESTABLISHED

CURO SURVEYING, HACKENSACK, MINN. 56452

I hereby certify that this survey, plan, or report was prepared by me or under my direct supervision and that I am a duly Registered Land Surveyor under the laws of the State of Minnesota.

Walter E. Am

Date 11-3-88 Reg. No. 11395

#4916