

ROGER A. MUSTONEN
HACKENSACK, MINN. 56452
675-6480


W. J. "BILL" SPAIN, Jr. & ASSOCIATES
Registered Land Surveyor No. 2003
218-682-2566 HACKENSACK, MINN. 56452

EARL SCHULTZ
JENKINS, MINN. 56456
568-5986

PLAT OF SURVEY

9/14/74

Lots 5 & 6 Block 1
Plat of Tuslers Park. Cass County, Minnesota.

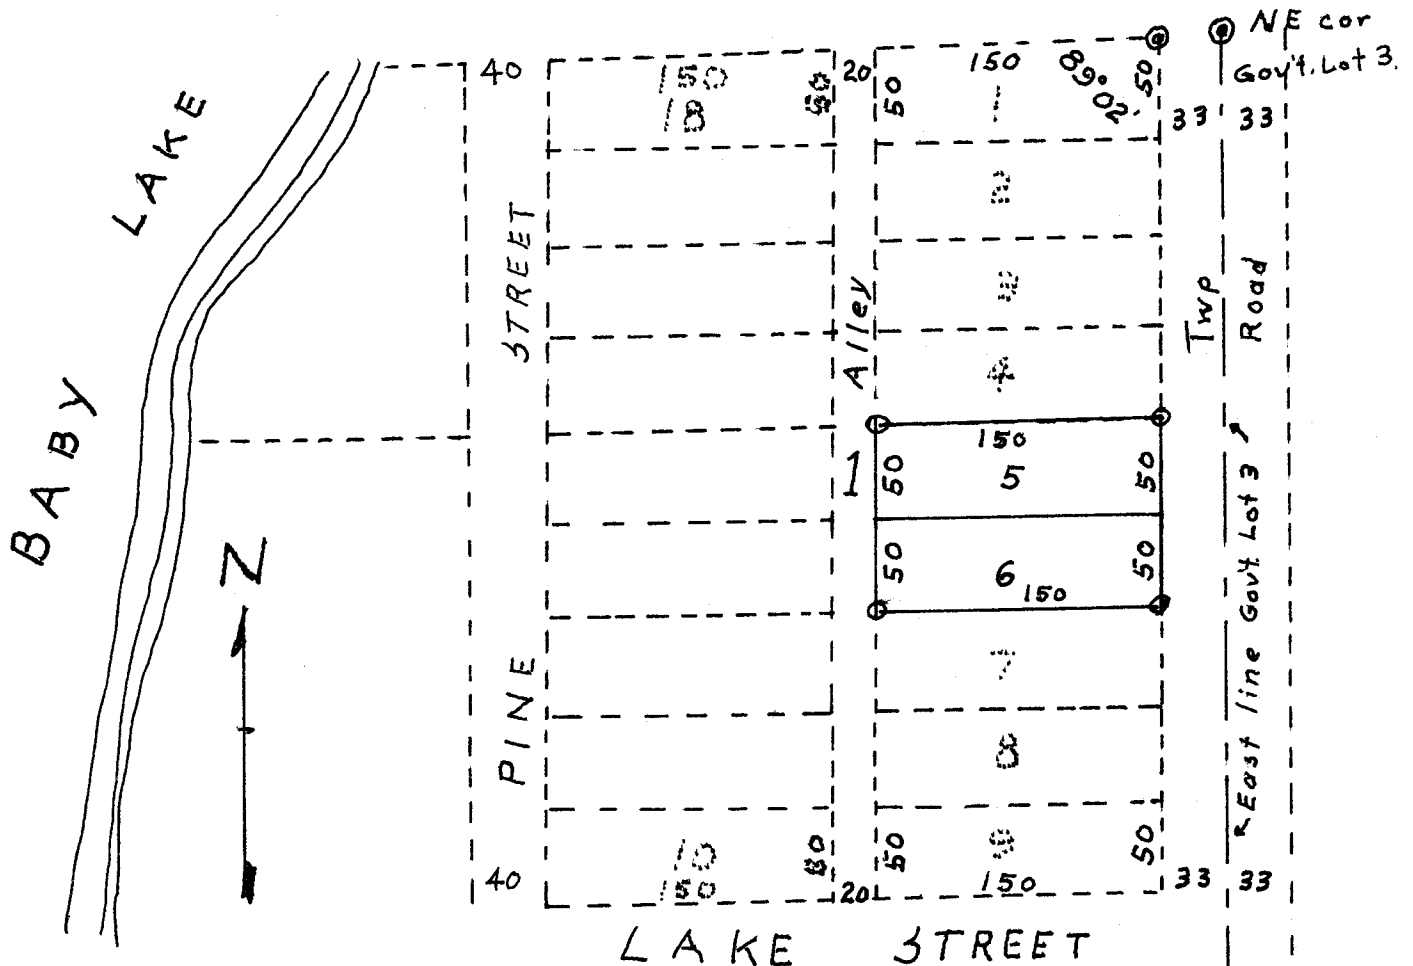

Scale = 1 inch = 100 Feet.
⊙ Denotes iron monument in place.
○ Denotes iron monument placed this survey.

CERTIFICATE OF SURVEY

I hereby certify that this survey was made by me or under my direct supervision and that I am a duly registered land surveyor under the laws of the State of Minnesota.

W. J. Spain, Jr.
Registered Surveyor

2003
Reg. No.

Date 21 Oct. 1975

surveyed 9 & 10 October 1974

Σ P

#4927