

W. J. "BILL" SPAIN Jr.


Registered Land Surveyor No. 2003

~~682-5516~~
682-2566

HACKENSACK, MINNESOTA

PLAT OF SURVEY

Part of Tract B, Govt. Lot 1 Sec. 30 T.140N. R.28W., and
Part of Lot 5 Plat of Kowfeldt's Beach, Cass County, MN.

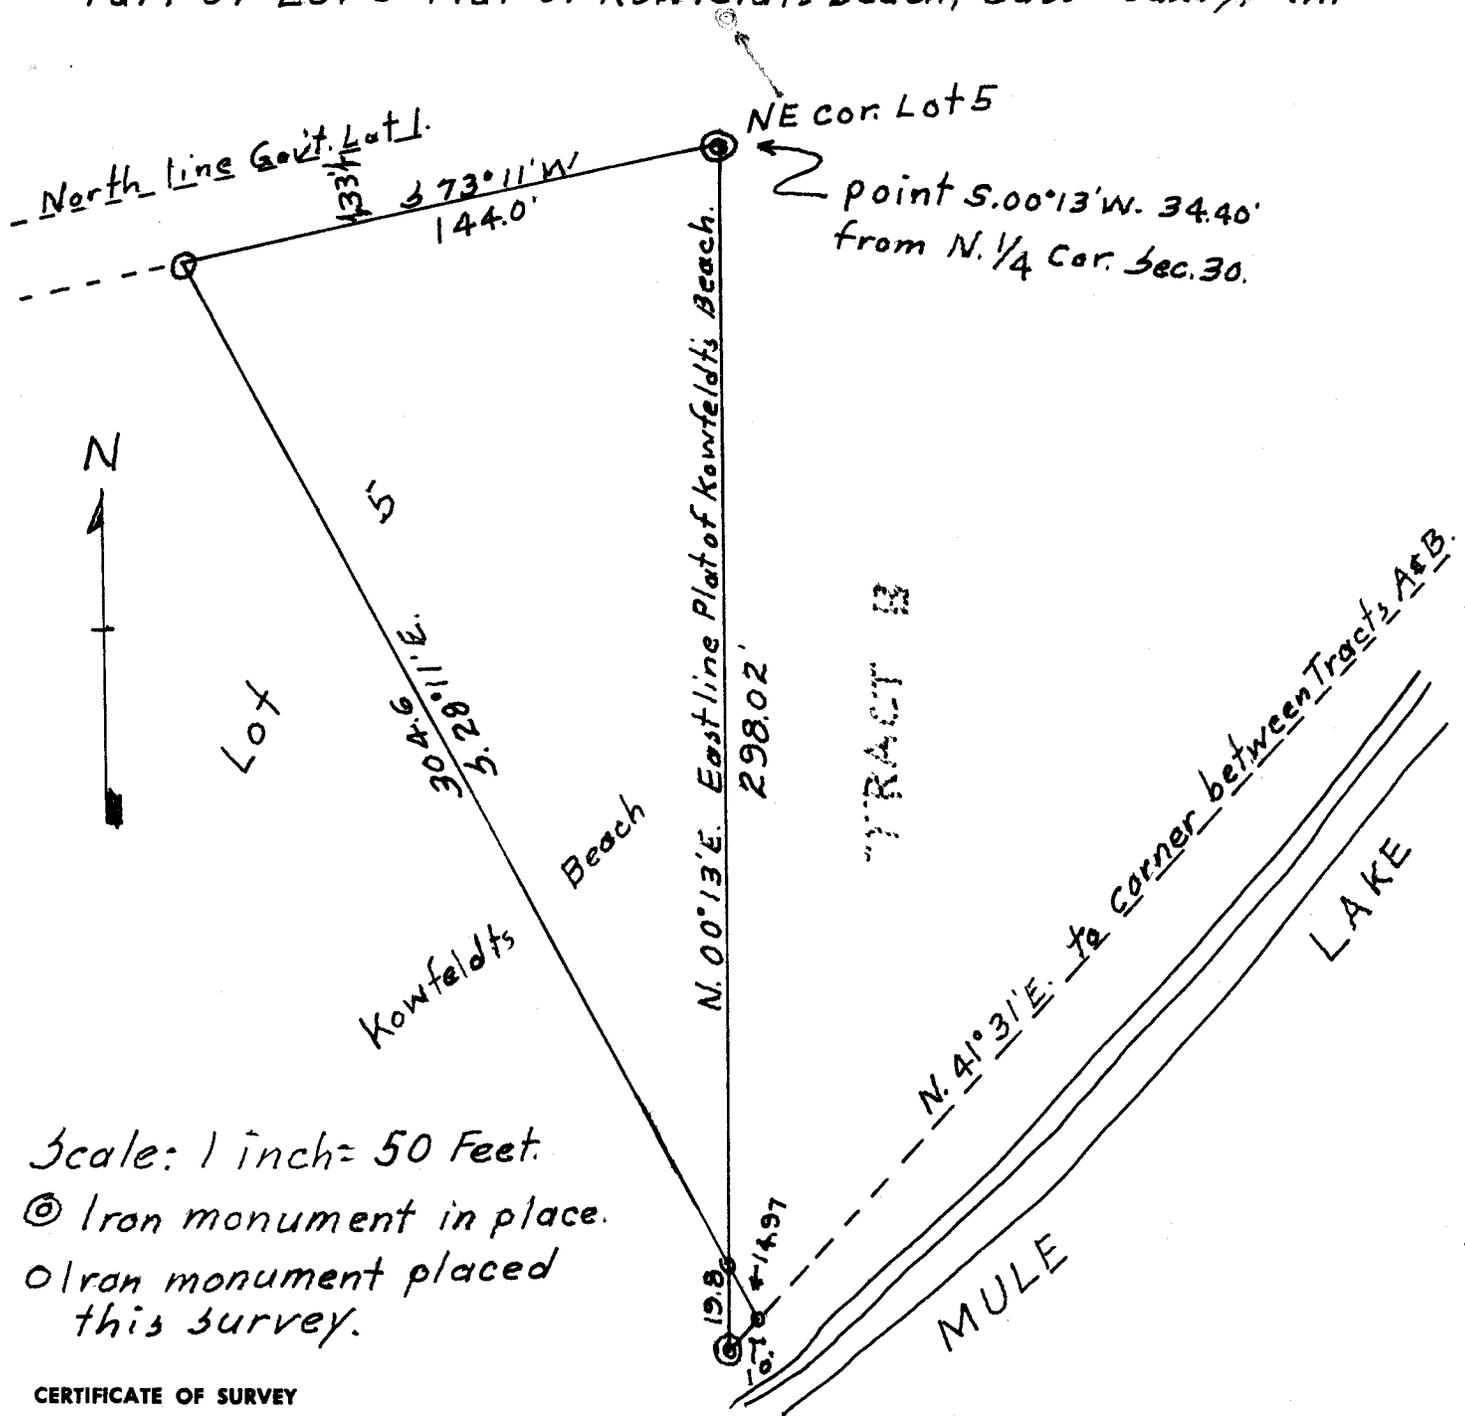

Scale: 1 inch = 50 Feet.
⊙ Iron monument in place.
○ Iron monument placed this survey.

CERTIFICATE OF SURVEY

I hereby certify that this survey was made by me or under my direct supervision and that I am a duly registered land surveyor under the laws of the State of Minnesota.

W. J. Spain Jr. 2003
Registered Surveyor Reg. No.

#4945

Date 22 June, 1971