

W. J. "BILL" SPAIN Jr.

Registered Land Surveyor No. 2003

682-2566


HACKENSACK, MINNESOTA 56452

PLAT OF SURVEY

Survey and place an iron monument at the SW corner of the SE 1/4 of the NE 1/4 of section 36 T.138 N. R.30 W. Cass County, Minn., and place iron monuments 33 feet north of the south line of said SE 1/4 of the NE 1/4, one north of said SW corner and one 208.17 feet east and 33 feet north of said corner.

Scale = 1 inch = 100 Feet.

⊙ Denotes iron monument placed this survey.

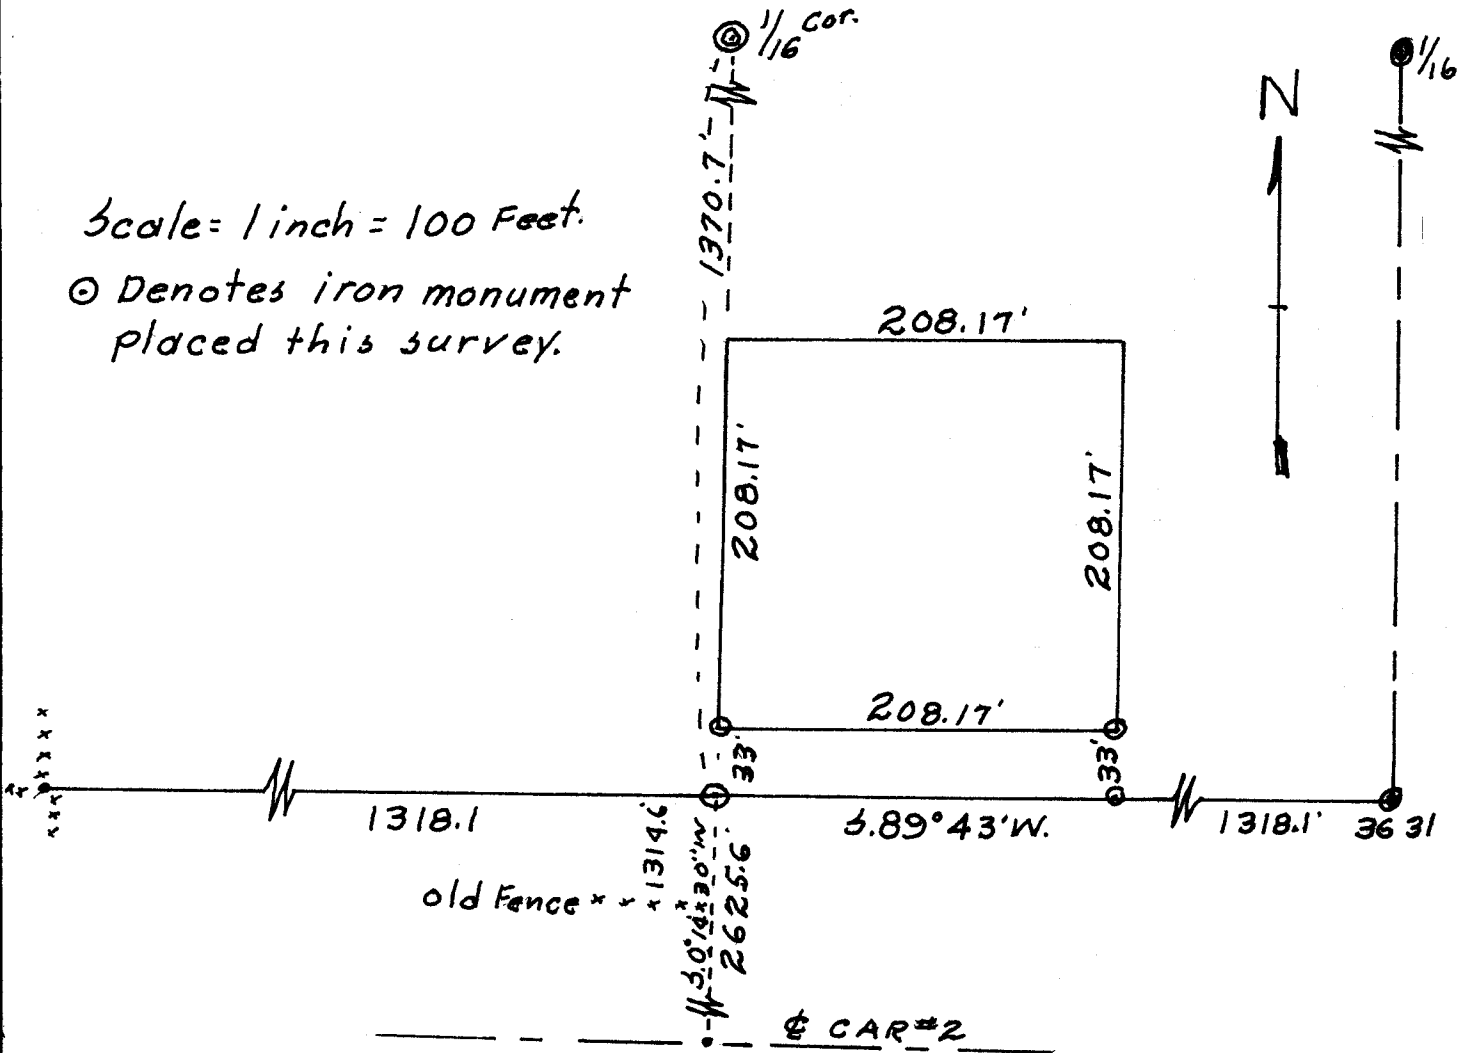

CERTIFICATE OF SURVEY

I hereby certify that this survey was made by me or under my direct supervision and that I am a duly registered land surveyor under the laws of the State of Minnesota.

W. J. Spain, Jr.

Registered Surveyor

2003

Reg. No.

Date 18 Nov. 1970

#4947