


W. J. "BILL" SPAIN Jr.
 Registered Land Surveyor No. 2003
 ORCHARD 5-5716 HACKENSACK, MINNESOTA

PLAT OF SURVEY

Part of Gov't Lot 7 Sec. 11, T141N, R31W, Cass County, Minn.
 Lying east of the road to Christmas Point

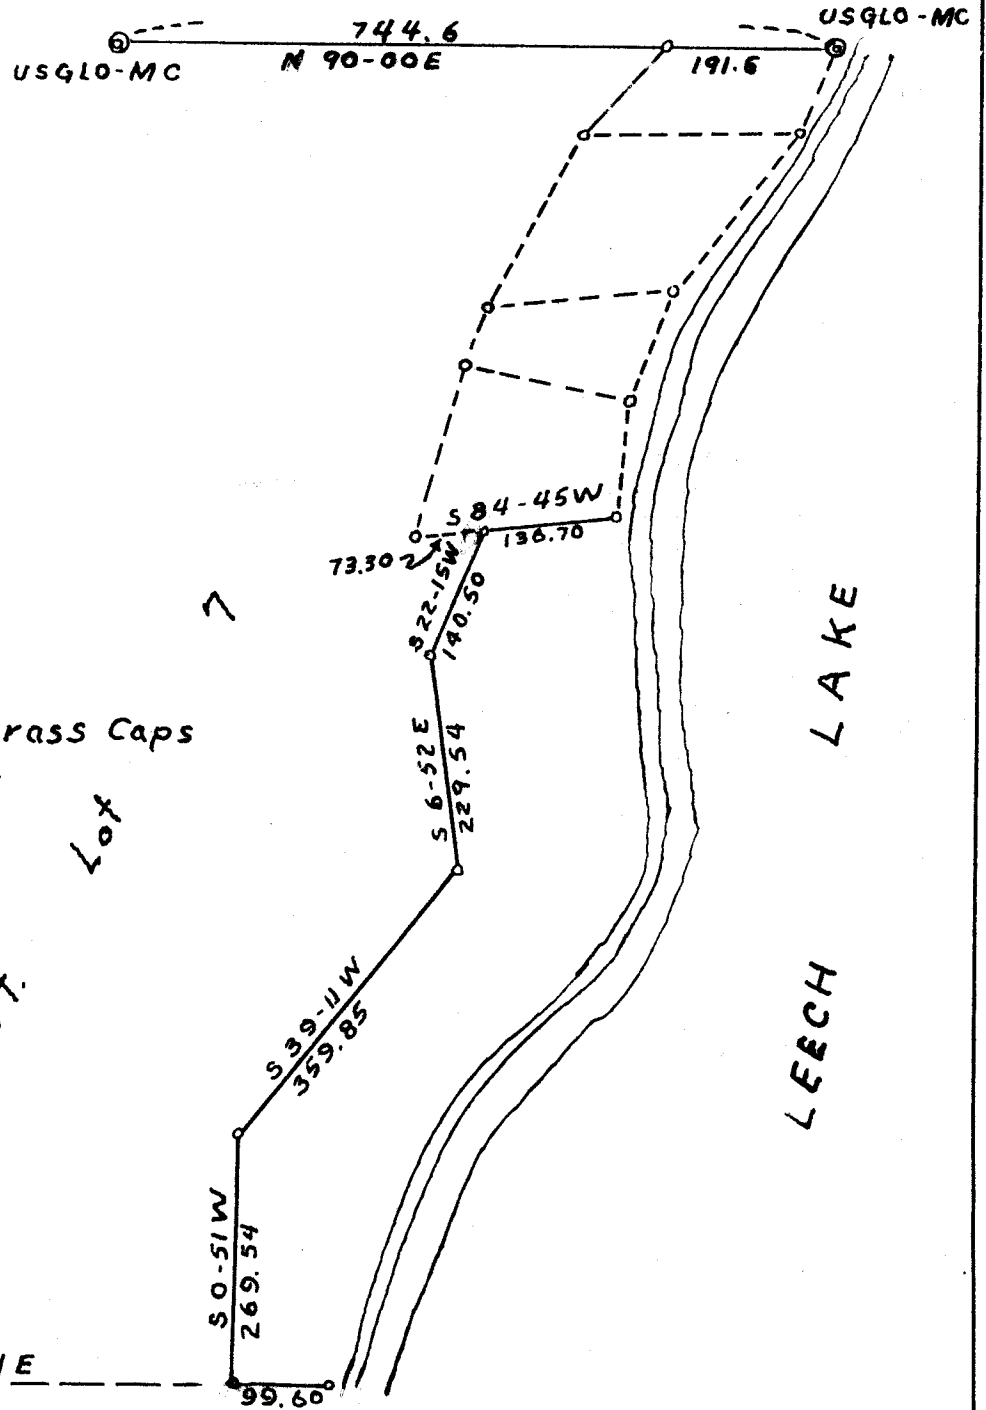

Scale 1" = 200'

⊙ Indicates USGLO Brass Caps
 ○ Indicates Iron Mon.

--- N 89-41E ---
 1135.26

CERTIFICATE OF SURVEY

I hereby certify that this survey was made by me or under my direct supervision and that I am a duly registered land surveyor under the laws of the State of Minnesota.

W. J. Spain Jr.
 Registered Surveyor

2003
 Reg. No.

Date 17 Nov. 1970

#4948