

W. J. "BILL" SPAIN Jr.


Registered Land Surveyor No. 2003

ORANGE 5-5716  
682-2566

HACKENSACK, MINNESOTA 56452

**PLAT OF SURVEY**

Part of Gov't Lot 4 Section 17 T.140N. R.29W. 5th. Prin.  
Mer. Minn; lying south of S.A.R. #5, as at present constructed.

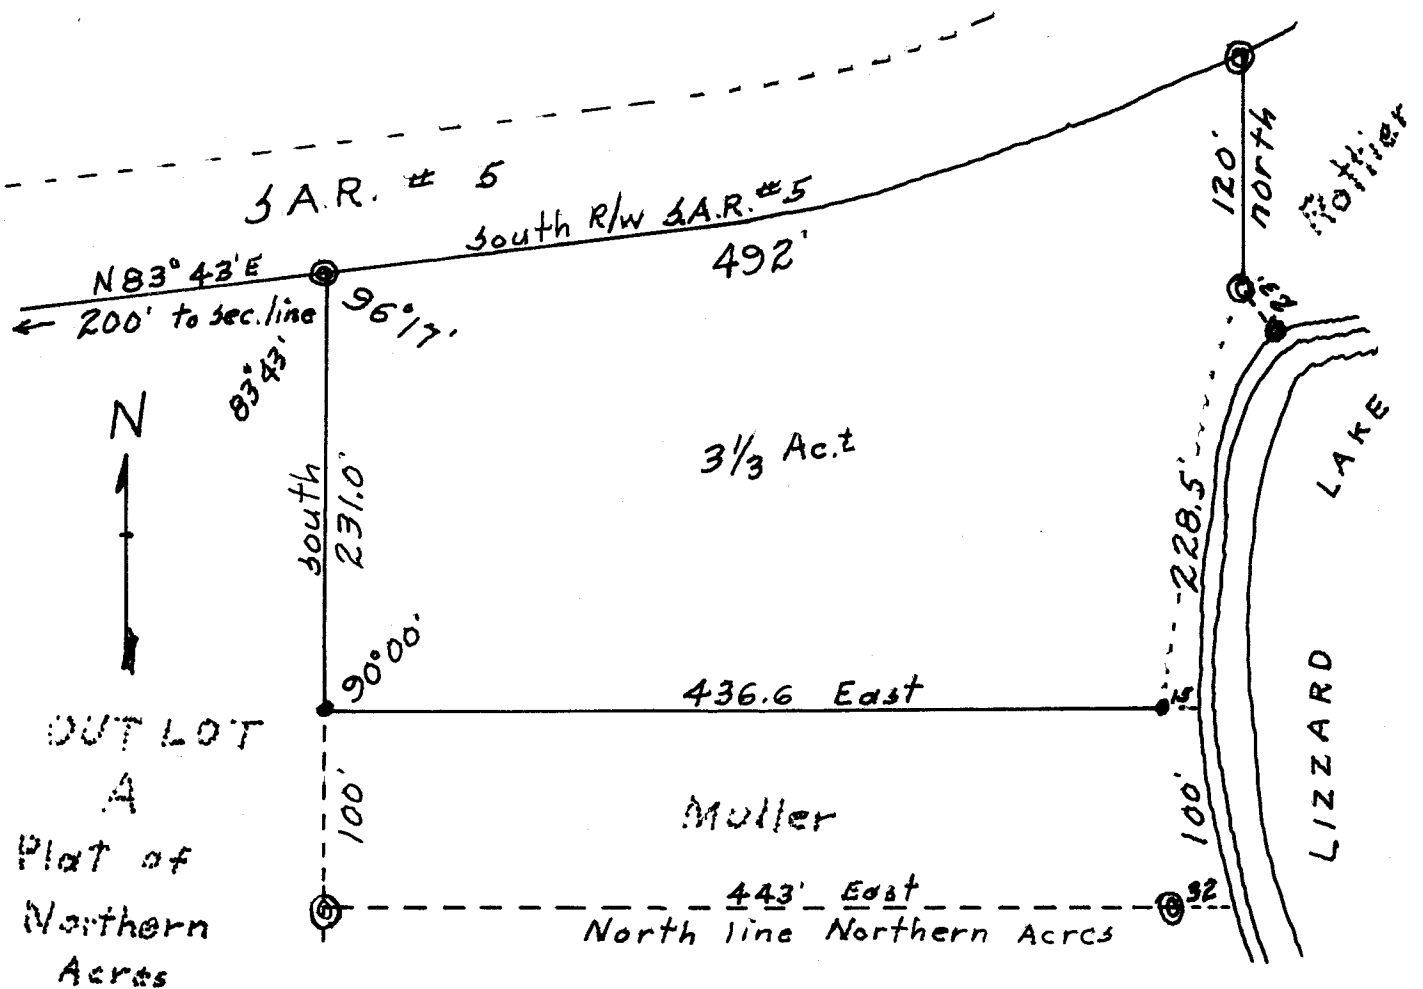

Scale = 1 inch = 100 Feet.  
 © Denotes iron monument in place.  
 • Denotes iron monument placed this survey.

**CERTIFICATE OF SURVEY**

I hereby certify that this survey was made by me or under my direct supervision and that I am a duly registered land surveyor under the laws of the State of Minnesota.

*W. J. Spain Jr.*  
 Registered Surveyor Reg. No. 2003

Date 25 July 1970

#4953