

W. J. "BILL" SPAIN Jr.


Registered Land Surveyor No. 2003

ORCHARD 5-5716  
268-2566

HACKENSACK, MINNESOTA 56452

**PLAT OF SURVEY**

Part of Gov't. Lot 3 section 34 T.140 N. R.26W. Cass County, Minn.  
5th. Prin. Mer. Minnesota.

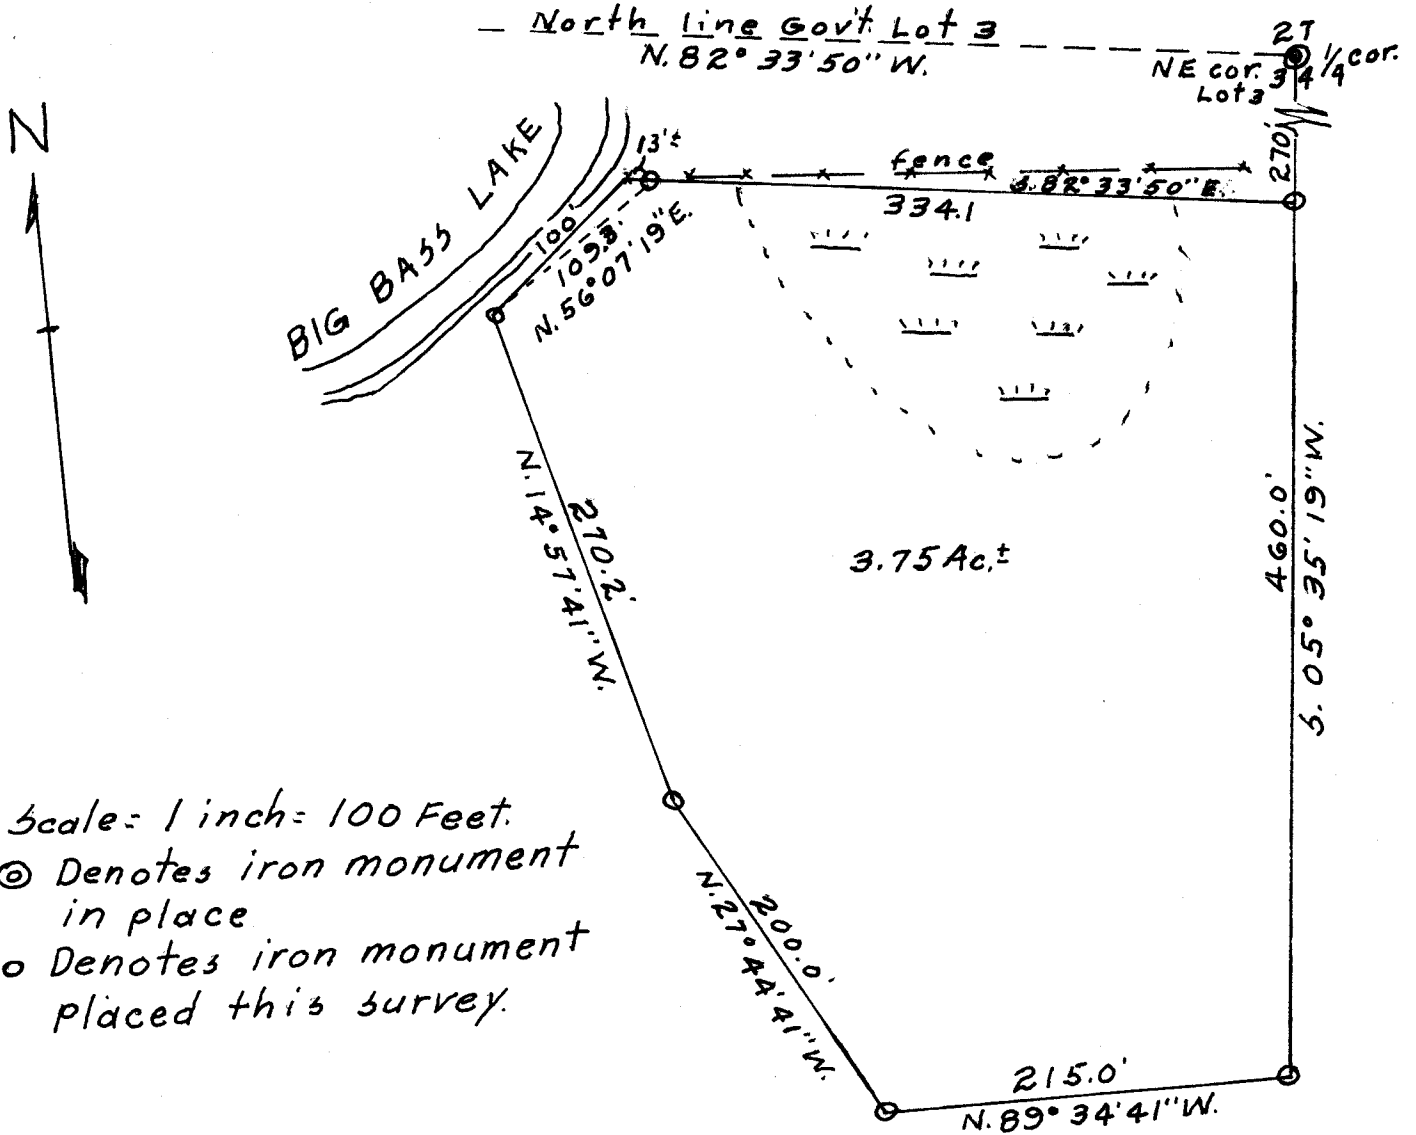

Scale: 1 inch = 100 Feet.

- ⊙ Denotes iron monument in place
- Denotes iron monument placed this survey.

Note: Bearings of the north line of Gov't. Lot 3, and the east line of this tract conform with Plat and survey by Dean M. Anderson, Reg. No. 3091, made 25 Sept. 1968, and are assumed.

**CERTIFICATE OF SURVEY**

I hereby certify that this survey was made by me or under my direct supervision and that I am a duly registered land surveyor under the laws of the State of Minnesota.

*W. J. Spain, Jr.*  
Registered Surveyor

2003  
Reg. No.

Date 9 October, 1968

#4956