


W. J. "BILL" SPAIN Jr.
 Registered Land Surveyor No. 2003
 ORCHARD 5-5716 HACKENSACK, MINNESOTA

PLAT OF SURVEY

PART OF GOV T LOT 2, SECTION 31, TWSP., 139N., RGE. 30W.
 5th PRINCIPAL MERIDIAN, MINNESOTA

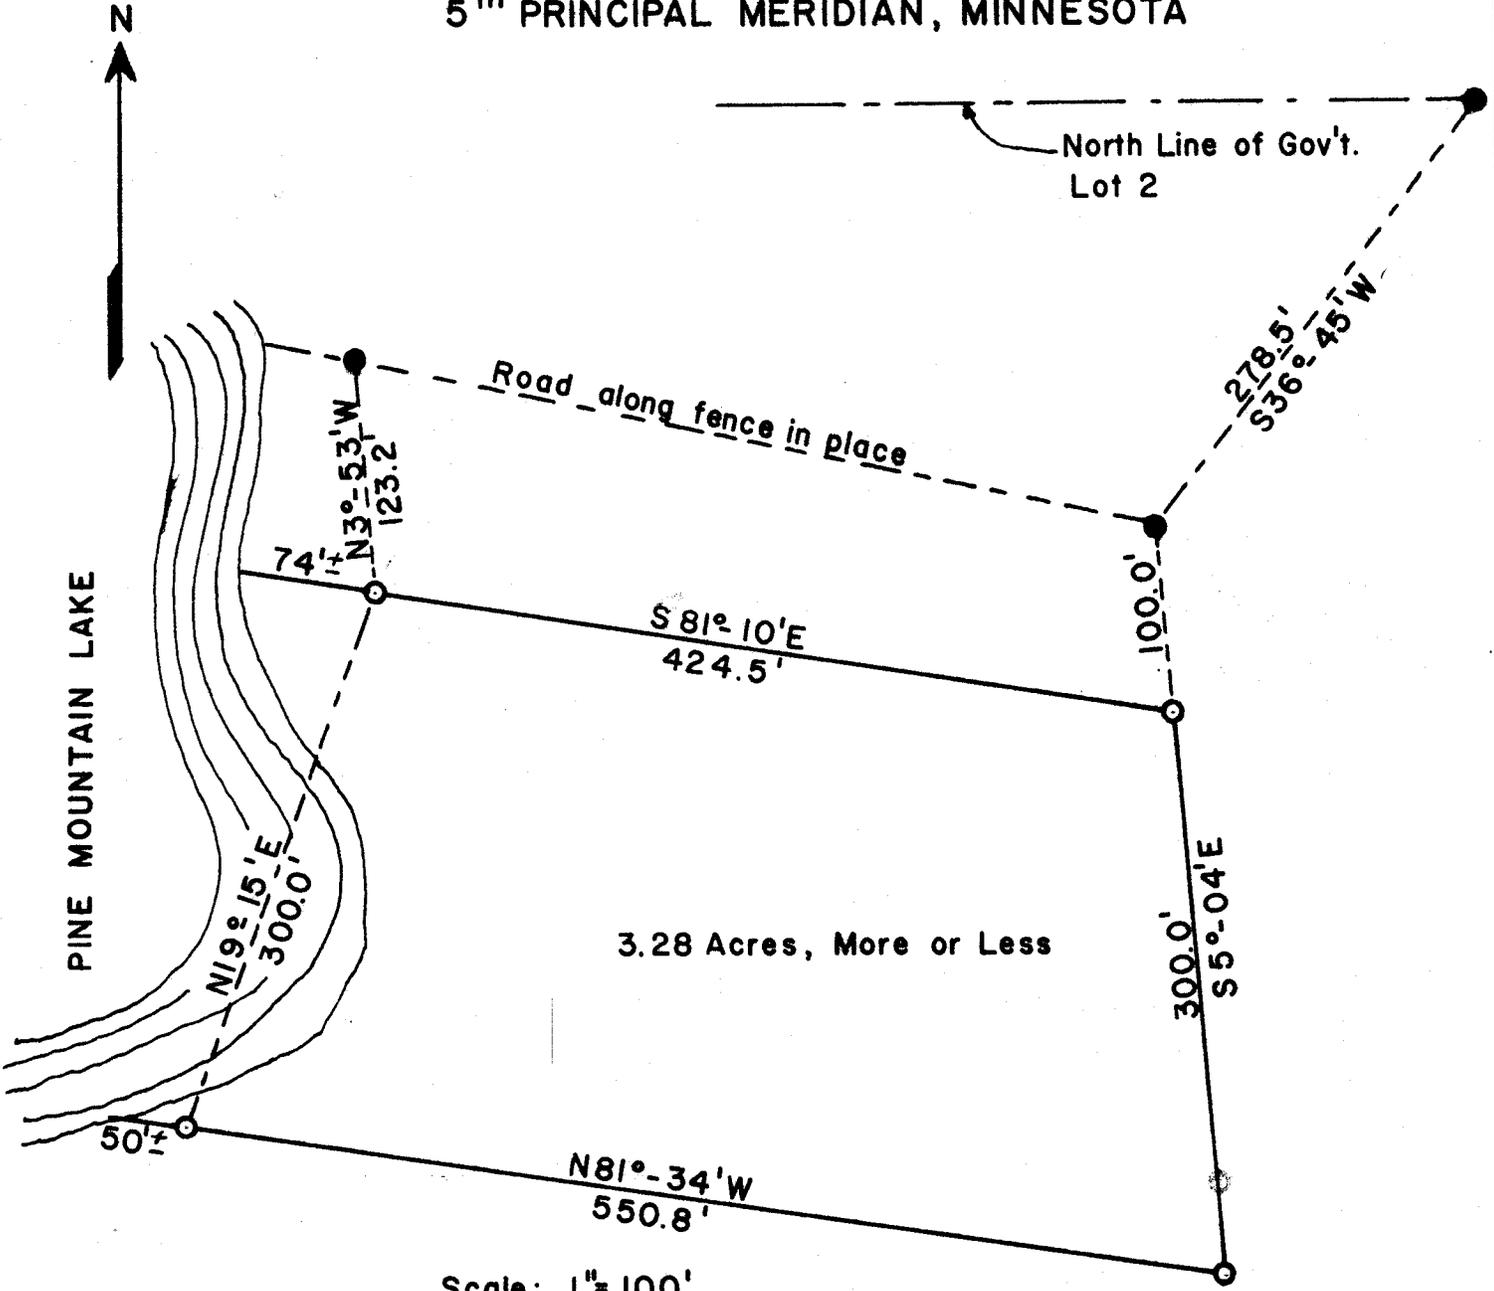

3.28 Acres, More or Less

Scale: 1" = 100'

- Denotes Iron Monument by this Survey
- Denotes Iron Monument by Prior Survey

CERTIFICATE OF SURVEY

I hereby certify that this survey was made by me or under my direct supervision and that I am a duly registered land surveyor under the laws of the State of Minnesota.

W. J. Spain, Jr. 2003
 Registered Surveyor Reg. No.

By - H.H.W.

Date JULY 17, 1967

W. J. "BILL" SPAIN Jr.


Registered Land Surveyor No. 2003

ORCHARD 5-5716

HACKENSACK, MINNESOTA

PLAT OF SURVEY

PART OF GOV'T. LOT 2, SECTION 31, TWSP., 139N, RGE. 30 W.
5th PRINCIPAL MERIDIAN MINNESOTA

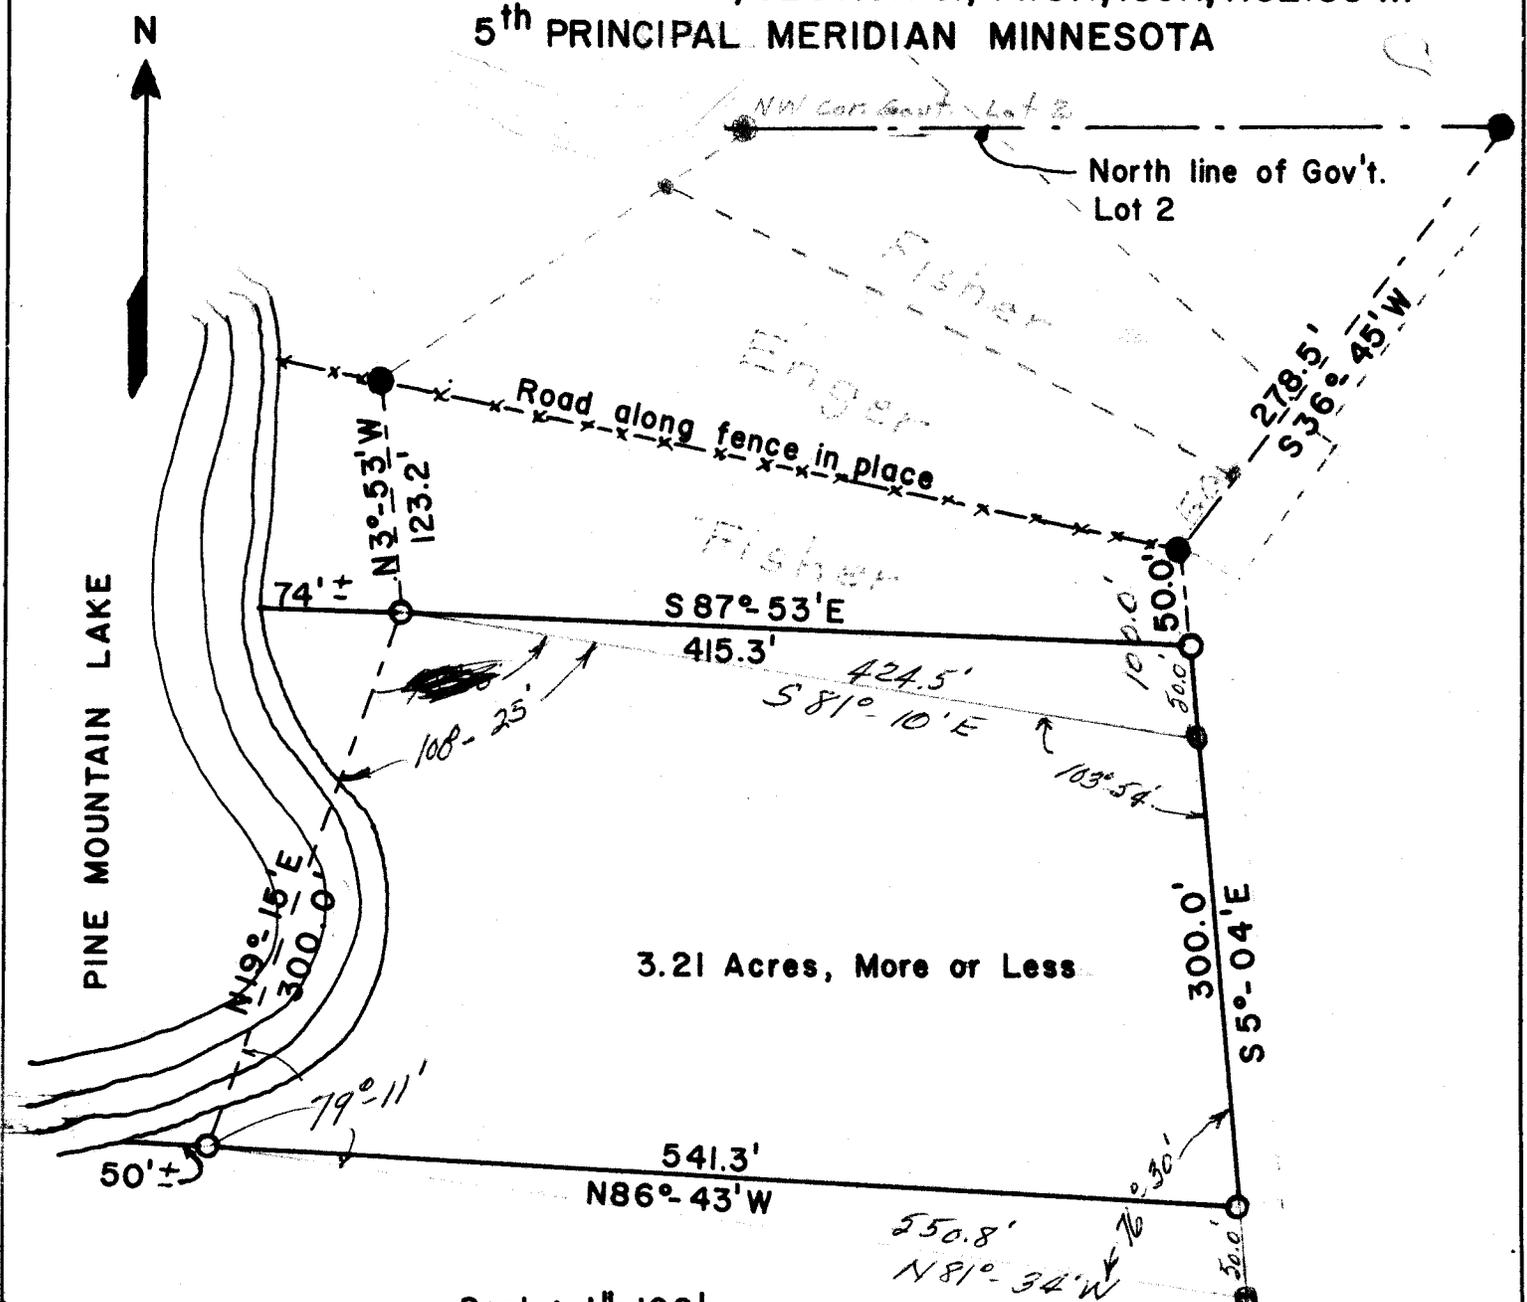

3.21 Acres, More or Less

Scale: 1" = 100'

○ Denotes Iron Monument by this Survey

● Denotes Iron Monument by Prior Survey

CERTIFICATE OF SURVEY

I hereby certify that this survey was made by me or under my direct supervision and that I am a duly registered land surveyor under the laws of the State of Minnesota.

W. J. Spain Jr.
 Registered Surveyor

2003

Reg. No.

By: H.H.W.

Date: JULY 17, 1967