


W. J. "BILL" SPAIN Jr.
Registered Land Surveyor No. 2003

~~675-3416~~ 675-3416 HACKENSACK, MINNESOTA

PLAT OF SURVEY

Part of Gov't. Lot 10 Section 6 T.140N. R.28W.
5th. Prin. Mer. Minnesota.
The west 755.0 feet thereof.

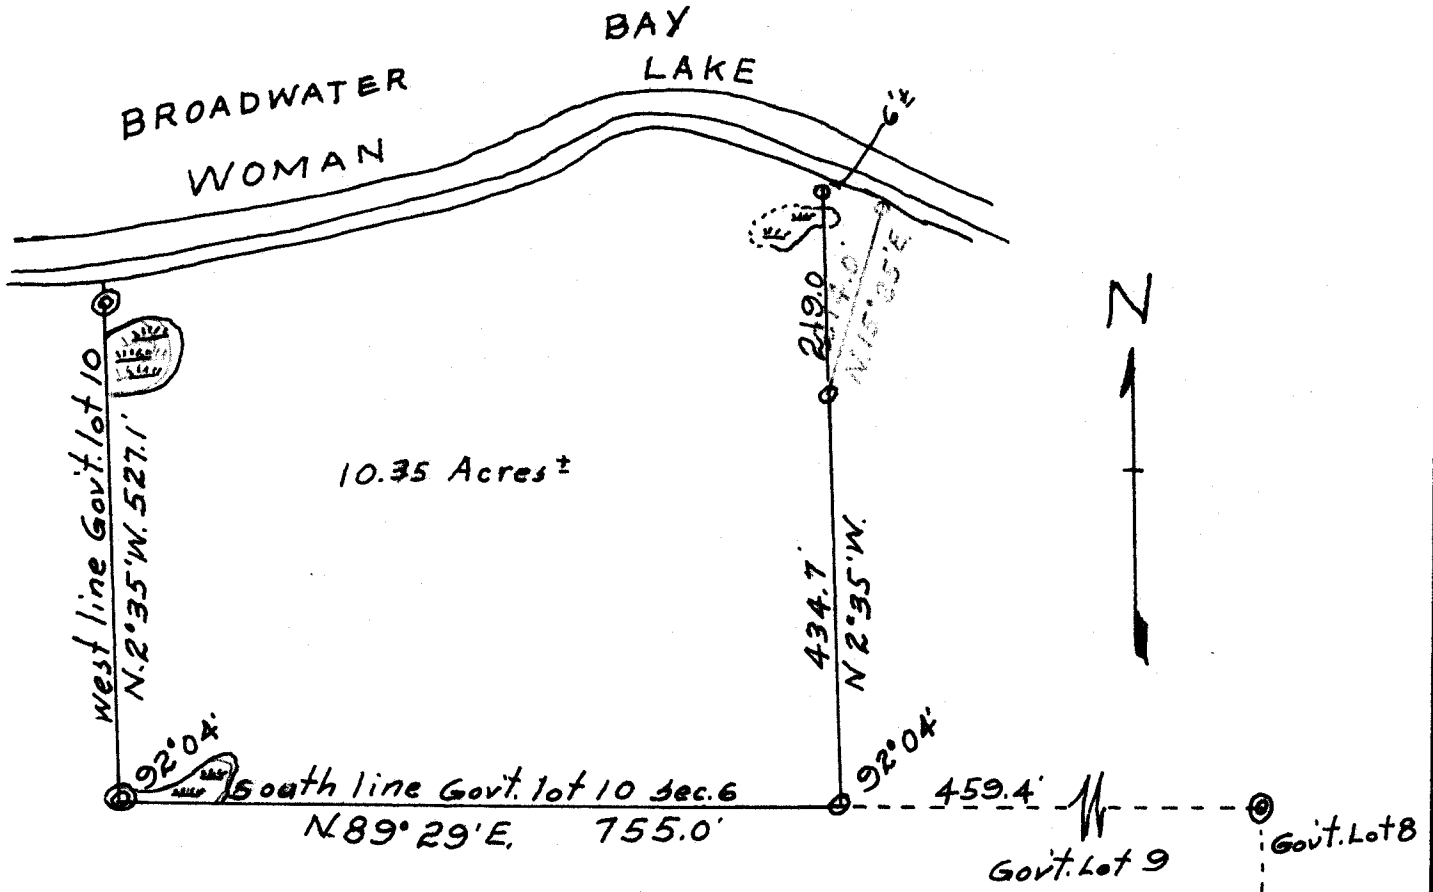

Scale = 1 inch = 200 Feet.

⊙ Denotes iron monument in place.

○ Denotes iron monument placed this survey.

CERTIFICATE OF SURVEY

I hereby certify that this survey was made by me or under my direct supervision and that I am a duly registered land surveyor under the laws of the State of Minnesota.

W. J. Spain Jr.
Registered Surveyor

2003
Reg. No.

#4980

Date 24 Sept. 1966