


W. J. "BILL" SPAIN Jr.
 Registered Land Surveyor No. 2003
 ORCHARD 5-5716 HACKENSACK, MINNESOTA

PLAT OF SURVEY

Part of vacated portion of Plat of Long Beach,
 Gov't. Lot 1 Sec. 11 T. 140 N. R. 31 W. Cass County, Minn.

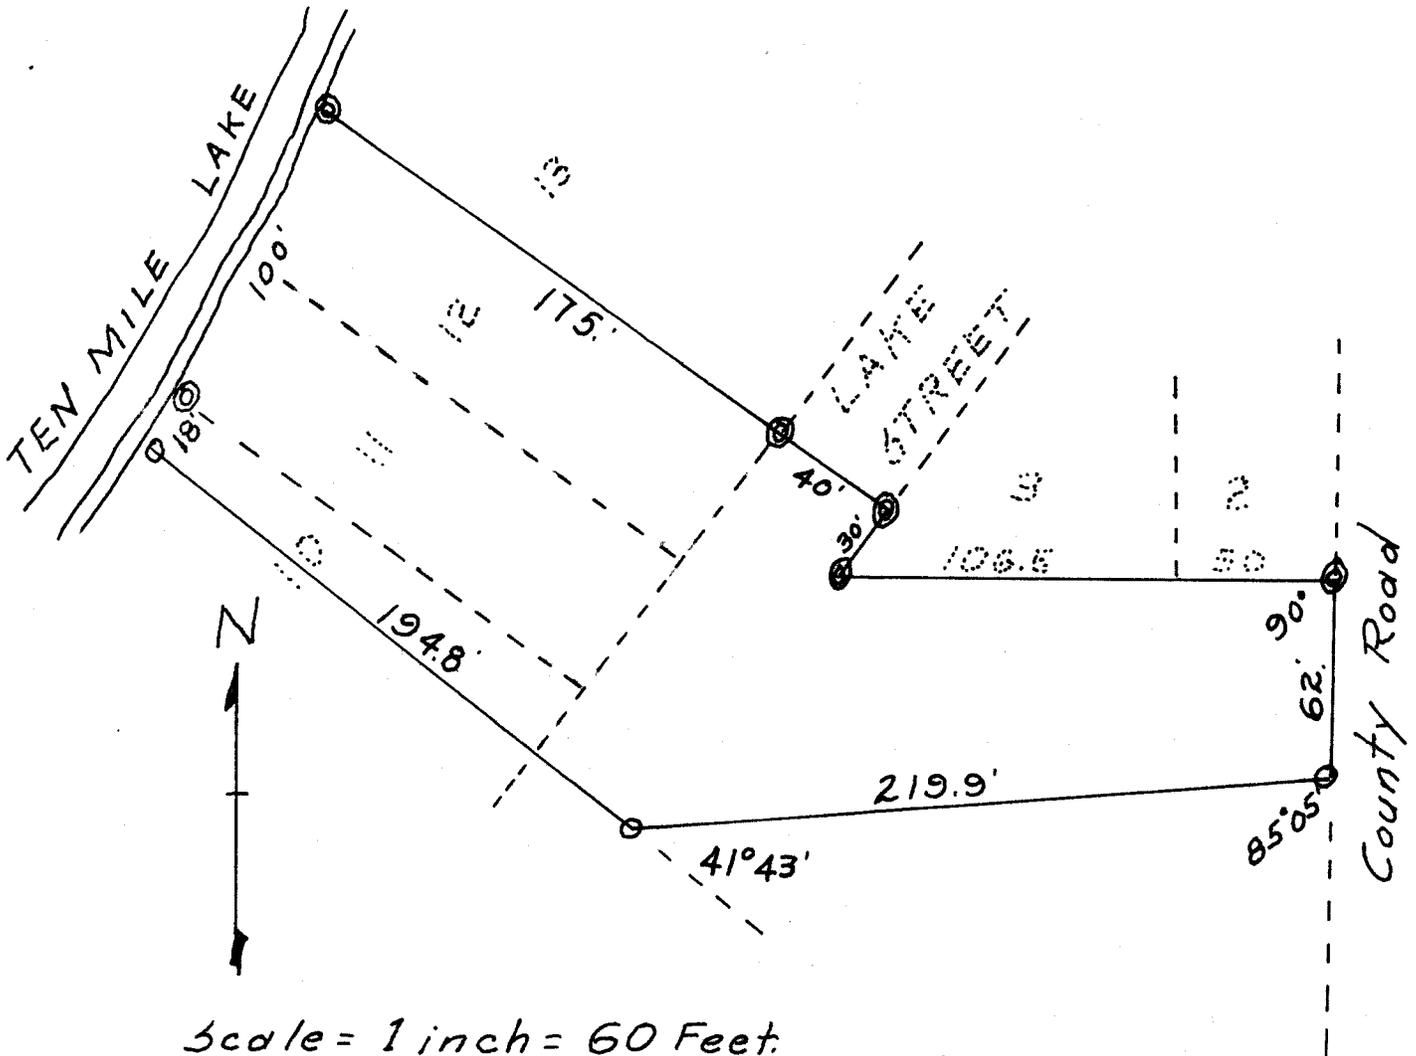

Scale = 1 inch = 60 Feet.
 ⊙ Denotes iron monument in place.
 ○ Denotes iron monument placed this survey.

CERTIFICATE OF SURVEY

I hereby certify that this survey was made by me or under my direct supervision and that I am a duly registered land surveyor under the laws of the State of Minnesota.

W. J. Spain, Jr.
 Registered Surveyor

2003
 Reg. No.

#4983

Date 1 August, 1966