




W. J. "BILL" SPAIN Jr.  
 Registered Land Surveyor No. 2003  
 ORCHARD 5-5716 HACKENSACK, MINNESOTA

PLAT OF SURVEY  
 for  
COL. JOHN H. HOUGEN

One inch equals fifty feet : Scale  
 q Denotes Iron Monument

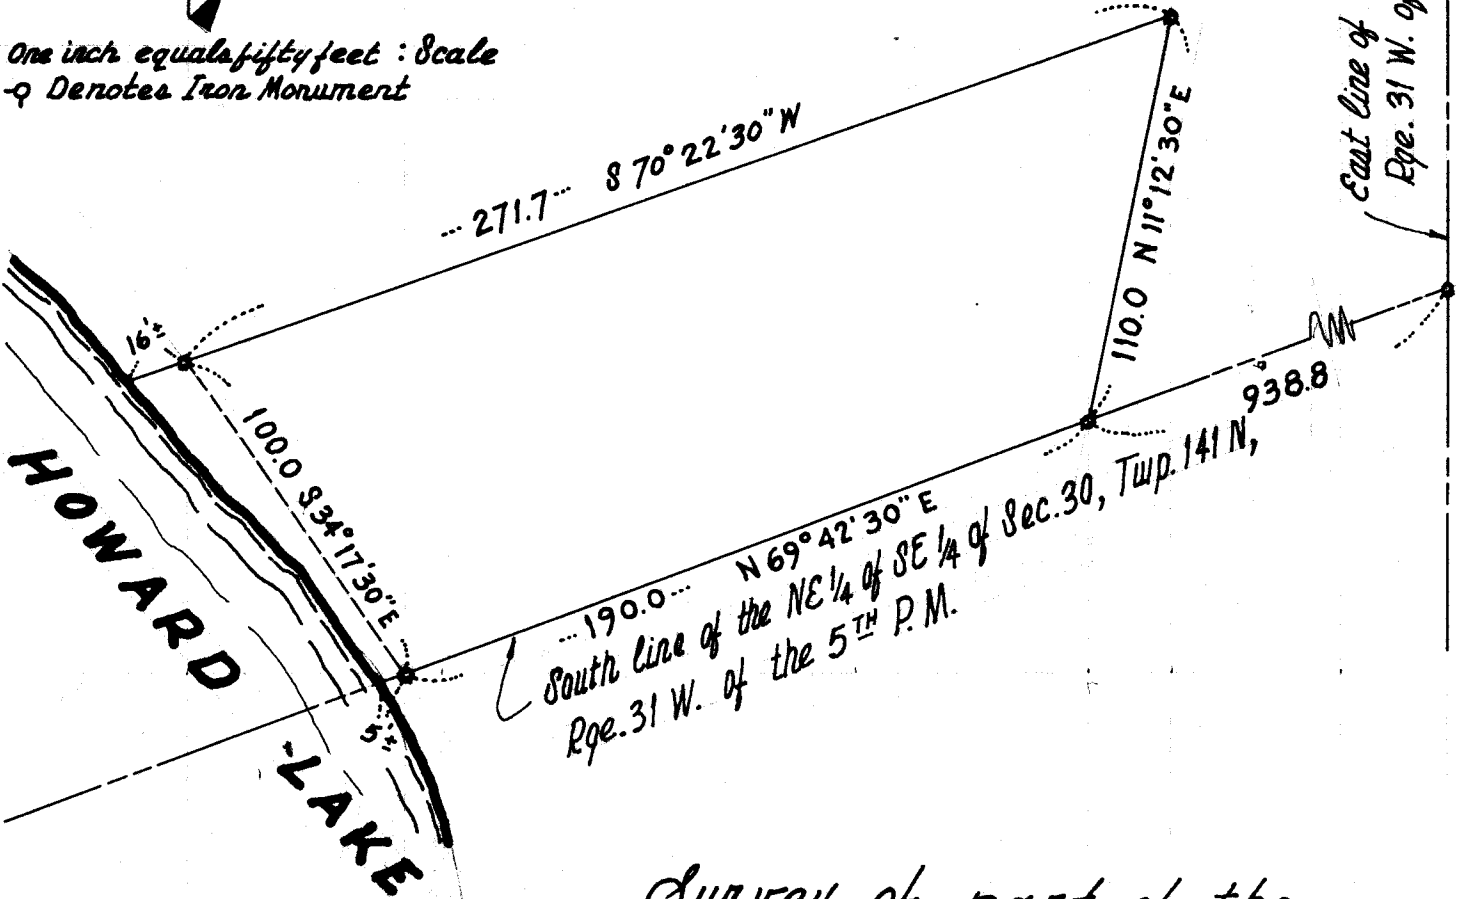

Survey of part of the  
 Northeast Quarter of the  
 Southeast Quarter of  
 Section 30, Township 141  
 North, Range 31 West of the  
 5<sup>TH</sup> Principal Meridian.

CERTIFICATE OF SURVEY

I hereby certify that this survey was made by me or under my direct supervision and that I am a duly registered land surveyor under the laws of the State of Minnesota.

*W. J. Spain Jr.*  
 Registered Surveyor

2003  
 Reg. No.

#4985

Date 29 April 1966