


W. J. "BILL" SPAIN Jr.  
Registered Land Surveyor No. 2003  
ORCHARD 5-5716 HACKENSACK, MINNESOTA

**PLAT OF SURVEY**

Part of the N. 358 feet of Gov't. Lot 5 Sec. 18 T. 140 N. R. 30 W. 5th. Prin. Mer. Minn.  
The south 90 feet of the north 252 feet of Gov't. Lot 5 west of  
the township road, as at present constructed.

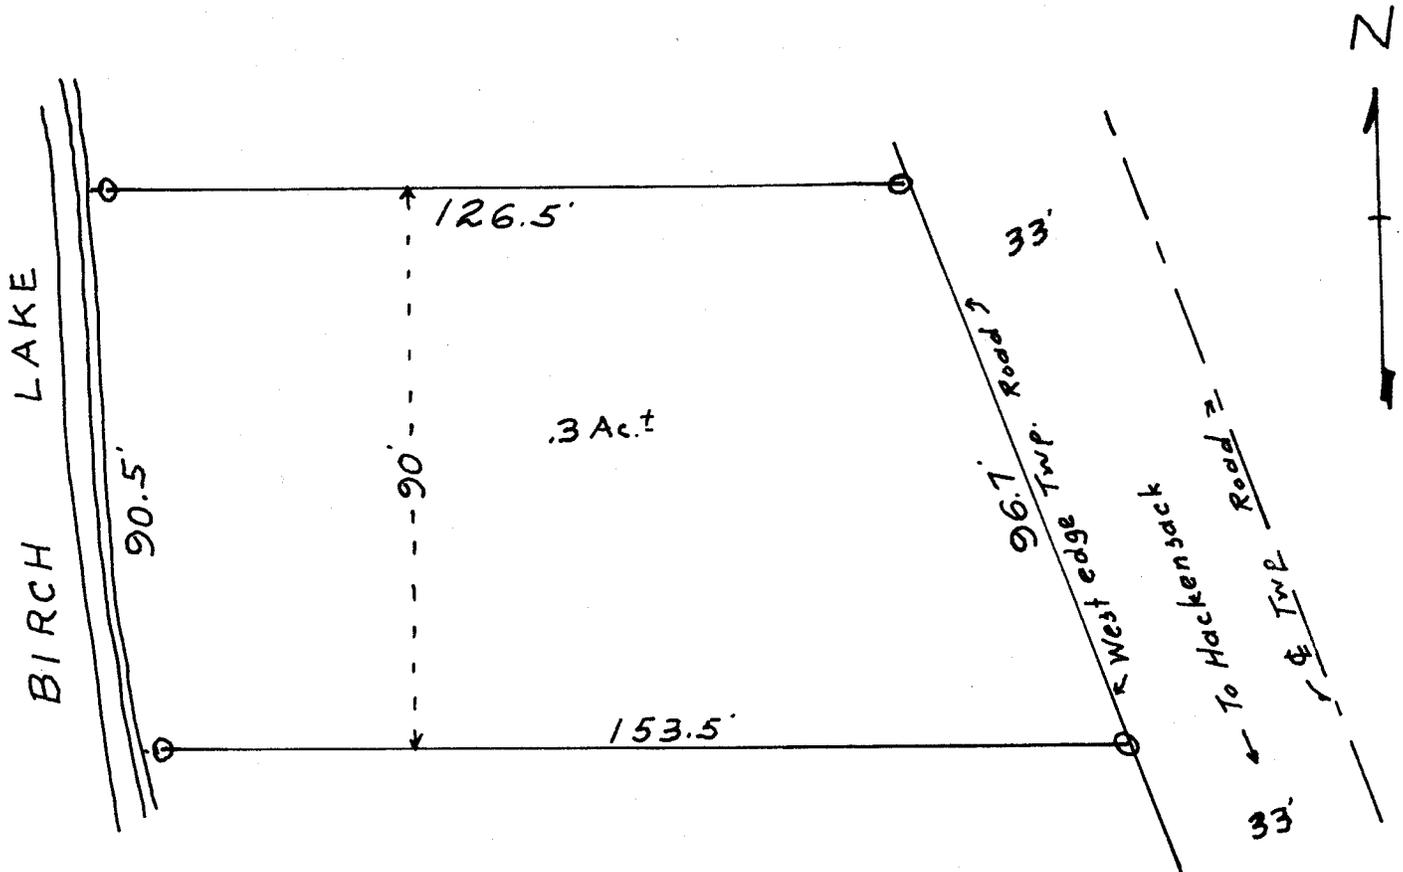

Scale: 1 inch = 30 Feet.  
O Denotes iron monument.

**CERTIFICATE OF SURVEY**

I hereby certify that this survey was made by me or under my direct supervision and that I am a duly registered land surveyor under the laws of the State of Minnesota.

*W. J. Spain Jr.*  
Registered Surveyor

2003  
Reg. No.

Date 22 July, 1965

#4990