


W. J. "BILL" SPAIN Jr.  
 Registered Land Surveyor No. 2003  
 ORCHARD 5-5716 HACKENSACK, MINNESOTA

**PLAT OF SURVEY**

Parts of NE<sup>4</sup>/SW<sup>4</sup> Sec. 15 T. 140 N. R. 29 W.  
 5th Prin. Mer. Minn.

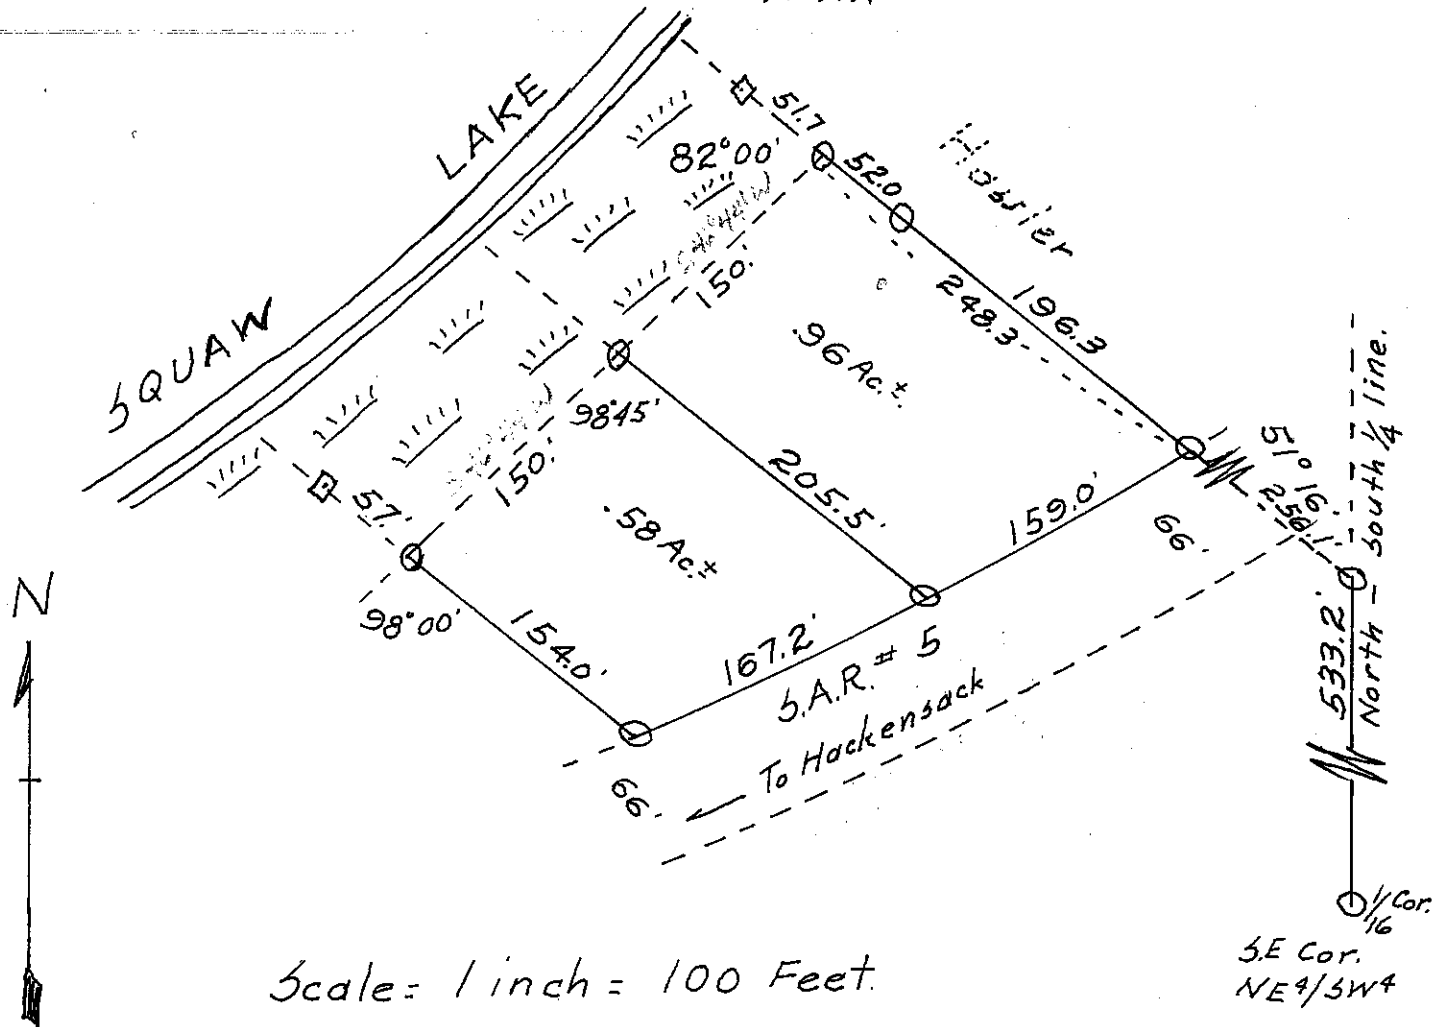

Scale: 1 inch = 100 Feet.  
 O Denotes iron monument.  
 □ Denotes wood stake.

**CERTIFICATE OF SURVEY**

I hereby certify that this survey was made by me or under my direct supervision and that I am a duly registered land surveyor under the laws of the State of Minnesota.

*W. J. Spain, Jr.*  
 Registered Surveyor

2003

Reg. No.

Date 7 Sept. 1965

#4994