


W. J. "BILL" SPAIN Jr.  
 Registered Land Surveyor No. 2003  
 ORCHARD 5-5716 HACKENSACK, MINNESOTA

**PLAT OF SURVEY**

Part of Govt. Lot 4 Sec. 22 T. 140 N. R. 28 W.  
 5th Prin. Mer. Minn.

Scale = 1 inch = 60 Feet.

○ Denotes iron monument placed this survey.  
 ⊙ Denotes iron monument in place.

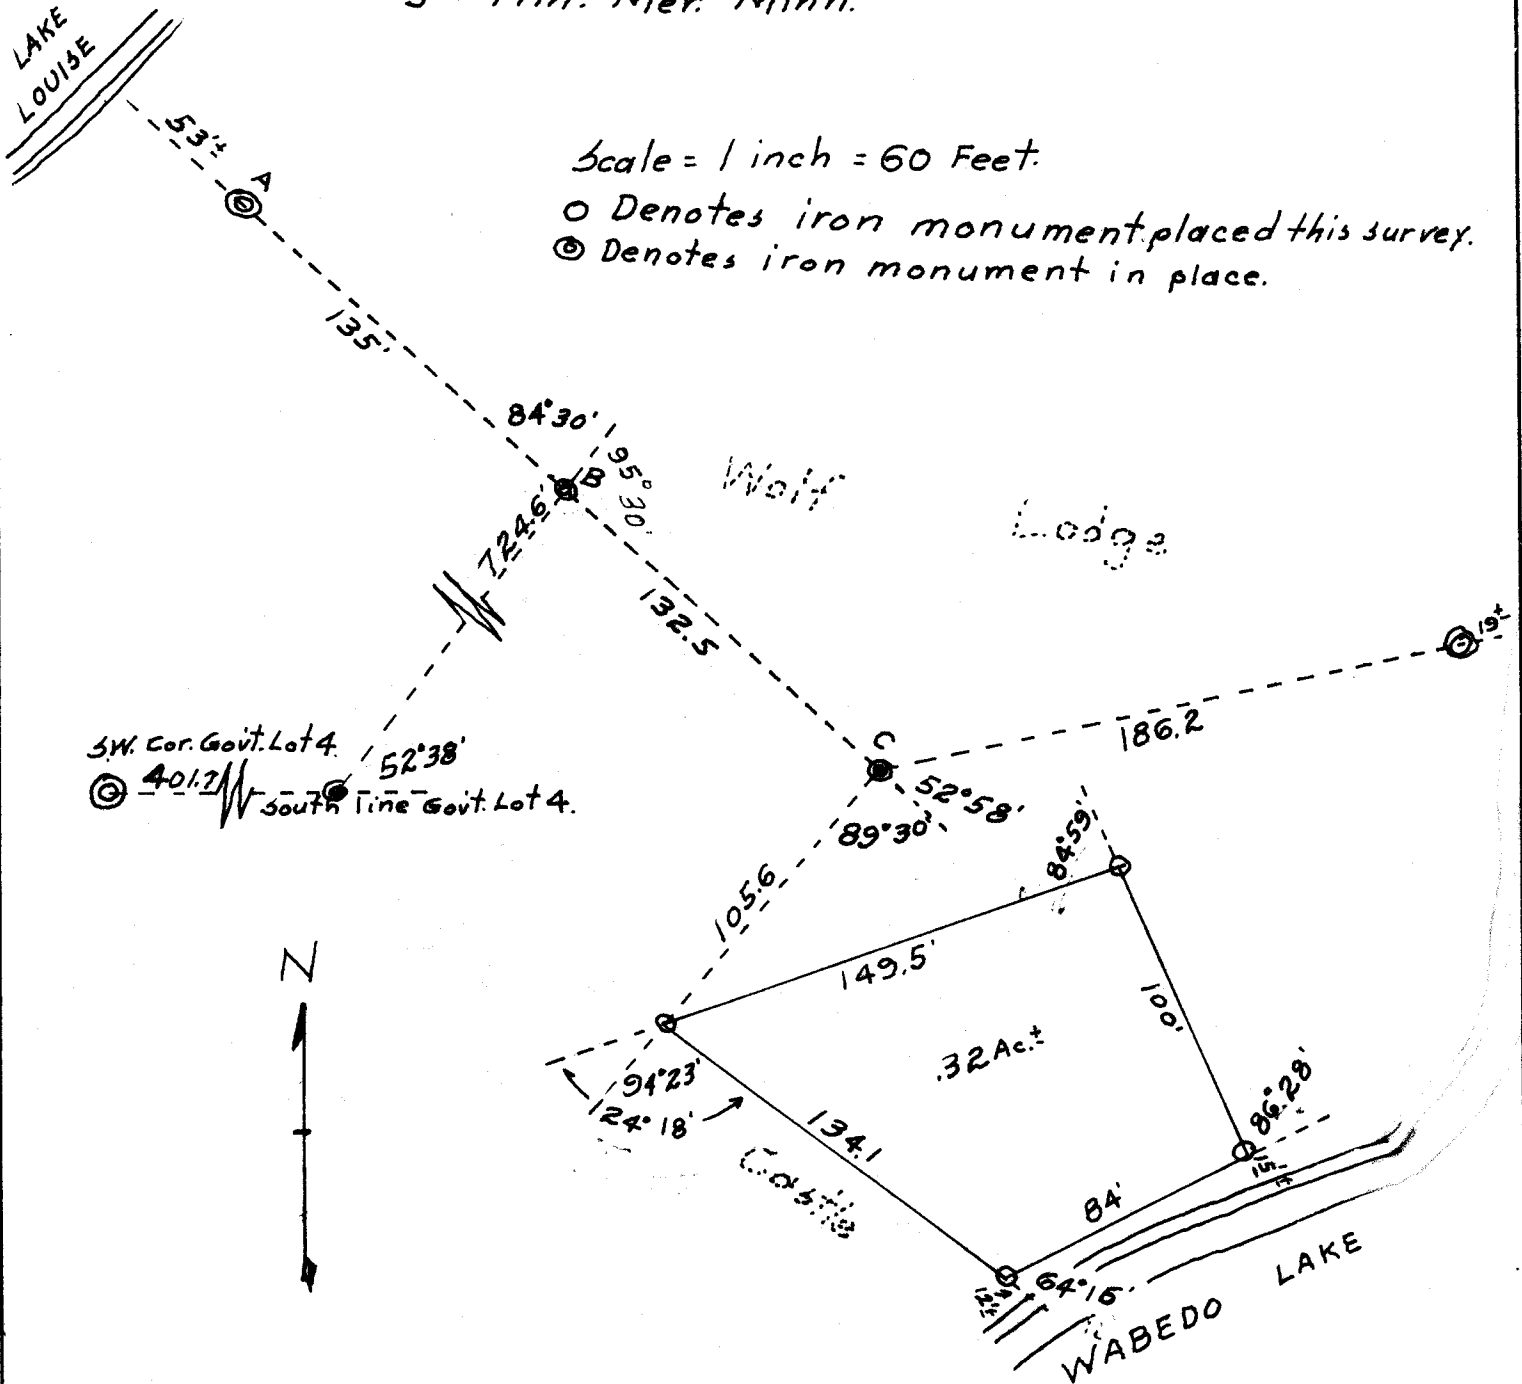

**CERTIFICATE OF SURVEY**

I hereby certify that this survey was made by me or under my direct supervision and that I am a duly registered land surveyor under the laws of the State of Minnesota.

*W. J. Spain Jr.*  
 Registered Surveyor

2003  
 Reg. No.

Date 7 Sept. 1965

#4995