

W. J. "BILL" SPAIN Jr.

Registered Land Surveyor No. 2003

ORCHARD 5-5716

HACKENSACK, MINNESOTA

PLAT OF SURVEY

Parts of Govt. Lot 4 Section 15 T.140N. R.29W.
5th Prin. Mer. Minnesota.


N



Scale = 1 inch = 200 Feet.

⊙ Denotes iron monument set by previous surveys.

○ Denotes property corner iron monuments set by this survey.

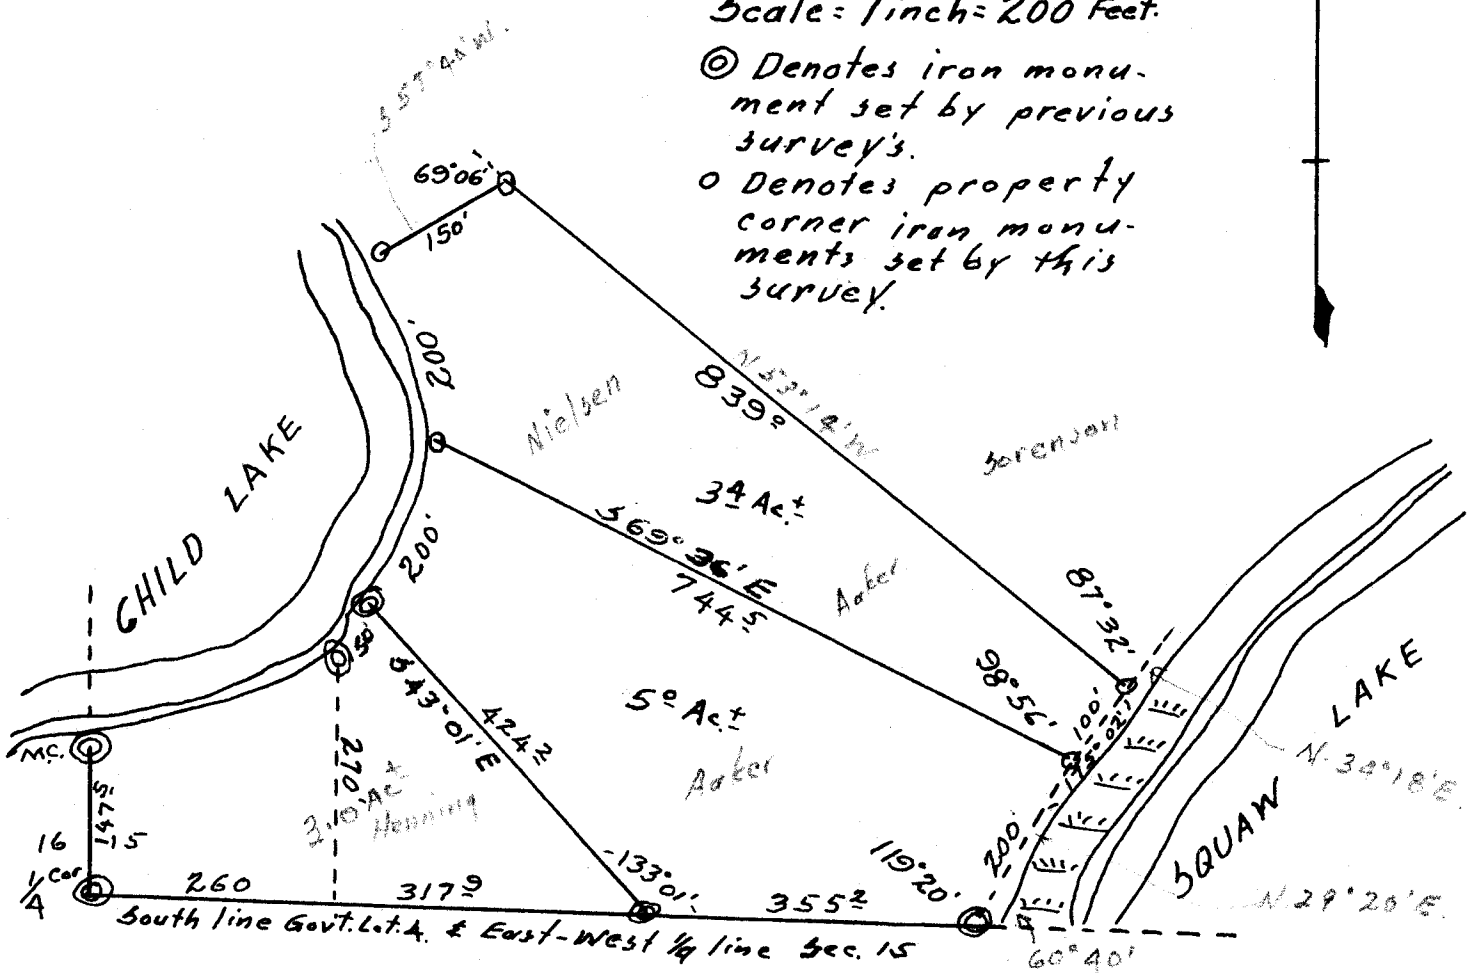

CERTIFICATE OF SURVEY

I hereby certify that this survey was made by me or under my direct supervision and that I am a duly registered land surveyor under the laws of the State of Minnesota.

W. J. Spain Jr.
Registered Surveyor

2003

Reg. No.

Date 10 March, 1961

#4996

W. J. "BILL" SPAIN Jr.
 Registered Land Surveyor No. 2003
 ORCHARD 5-5716 HACKENSACK, MINNESOTA


PLAT OF SURVEY

Part of Gov't. Lot 4 Section 15 T.140N. R.29W.
 5th. Prin. Mer. Minnesota.

Scale = 1 inch = 200 Feet.

- ⊙ Denotes iron monument set by previous surveys.
- Denotes property corner iron monuments set by this survey.

N

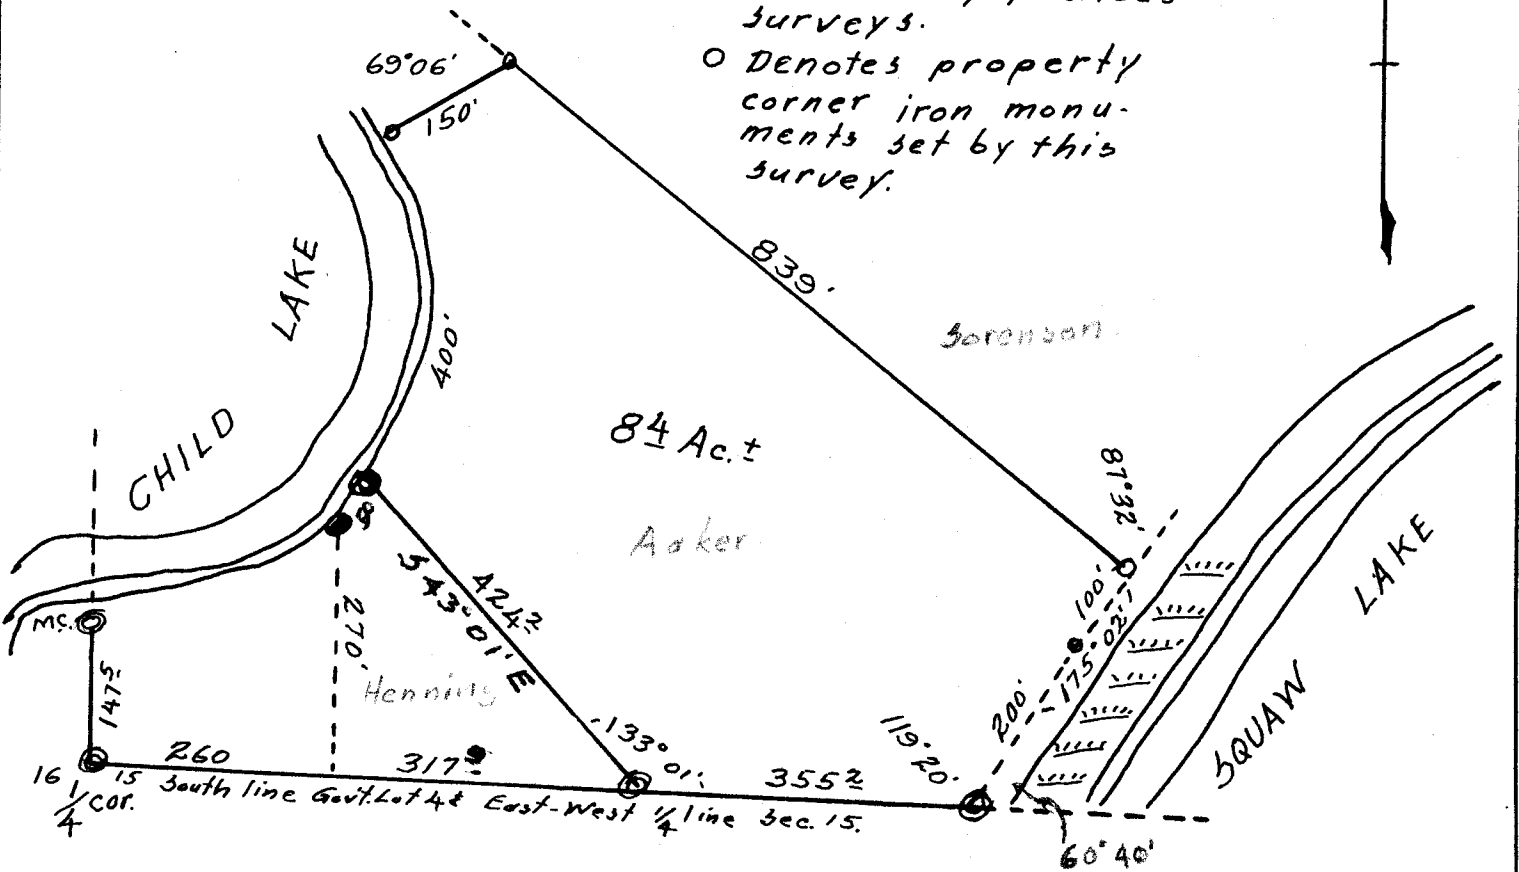

CERTIFICATE OF SURVEY

I hereby certify that this survey was made by me or under my direct supervision and that I am a duly registered land surveyor under the laws of the State of Minnesota.

W. J. Spain Jr.
 Registered Surveyor

2003
 Reg. No.

Date 10 March, 1961

4996