

W. J. "BILL" SPAIN Jr.


Registered Land Surveyor No. 2003

ORCHARD 5-5716

HACKENSACK, MINNESOTA

PLAT OF SURVEY

Lots 16, 17, & 18 End O' The Trail Block 1, and Lots 10, 11, 40 & 41 Block 1 Re Arrangement of Blocks in End O' The Trail, Cass County, Minn.

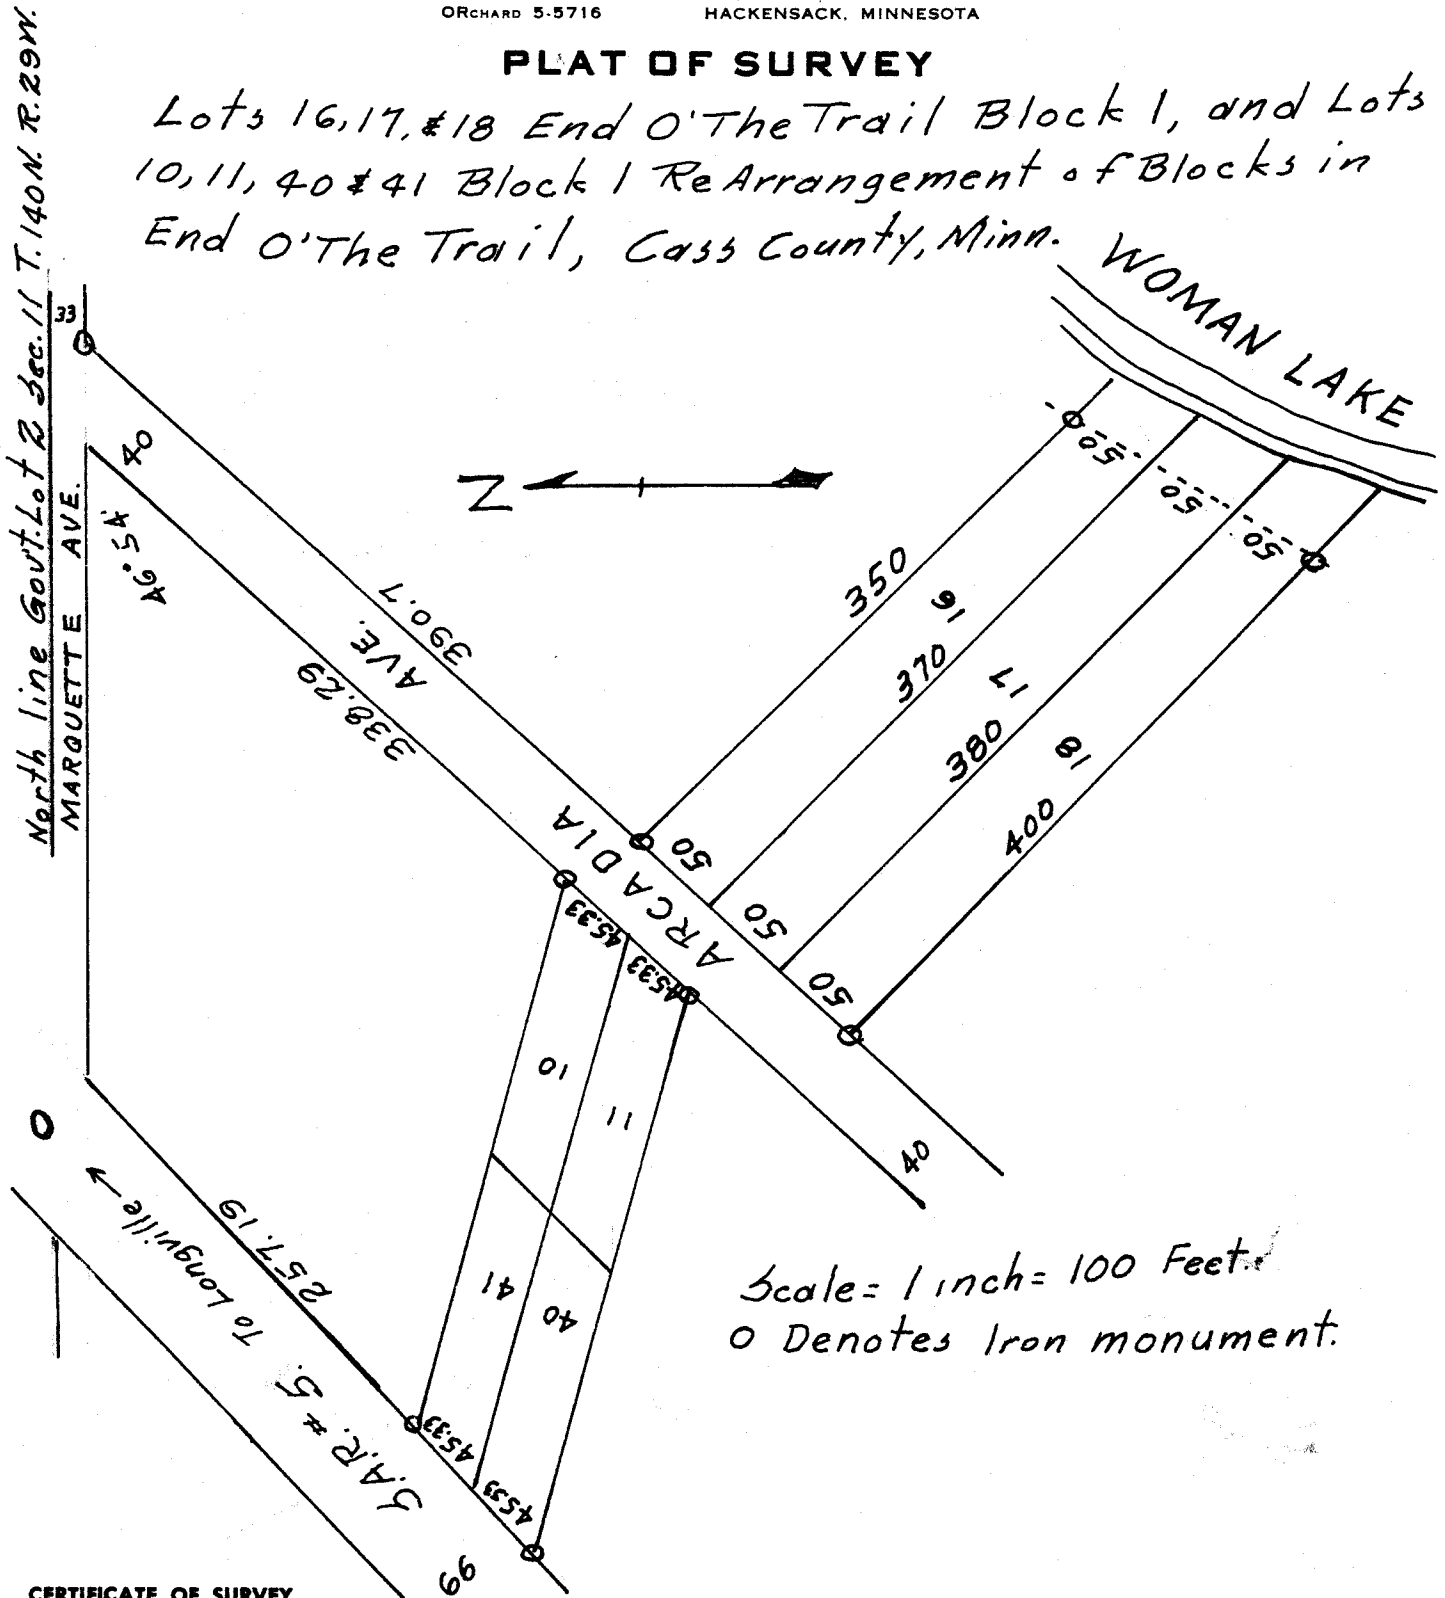

Scale = 1 inch = 100 Feet.  
O Denotes Iron monument.

CERTIFICATE OF SURVEY

I hereby certify that this survey was made by me or under my direct supervision and that I am a duly registered land surveyor under the laws of the State of Minnesota.

*W. J. Spain Jr.*  
Registered Surveyor

2003  
Reg. No.

Date 12 Nov. 1964

#5002