


W. J. "BILL" SPAIN Jr.
 Registered Land Surveyor No. 2003
 ORCHARD 5-5716 HACKENSACK, MINNESOTA

PLAT OF SURVEY

Part of Govt. Lot 7 Sec. 11 T. 141 N. R. 31 W.
 5th Prin. Mer. Minnesota.

Scale = 1 inch = 50 Feet.
 © Denotes iron monument.

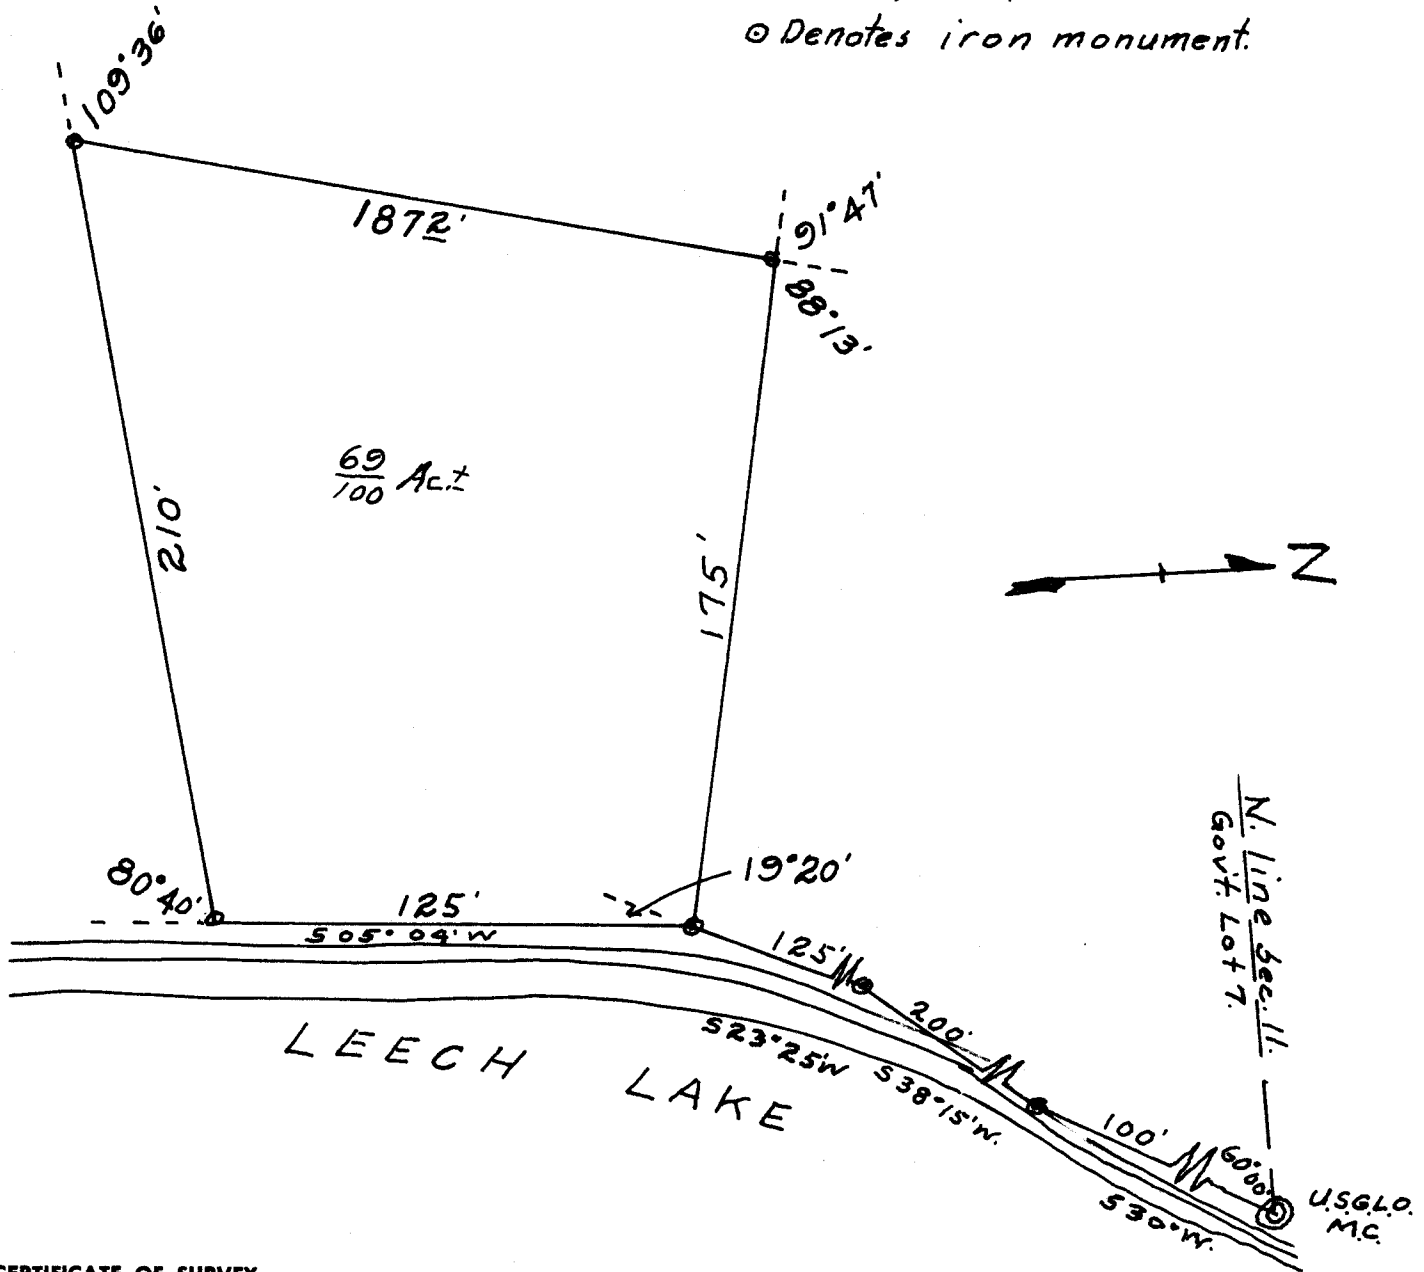

CERTIFICATE OF SURVEY

I hereby certify that this survey was made by me or under my direct supervision and that I am a duly registered land surveyor under the laws of the State of Minnesota.

W. J. Spain, Jr.
 Registered Surveyor


2003
 Reg. No.

Date 21 June, 1963.

#5019

Burdette Anderson: Part of Grant, lot 7 sec. 11 T. 141 N. R. 31 W. 5th P. Minn.
Walker, Minn.

Scale = 1 inch = 50 Feet.
© Denotes iron monument.

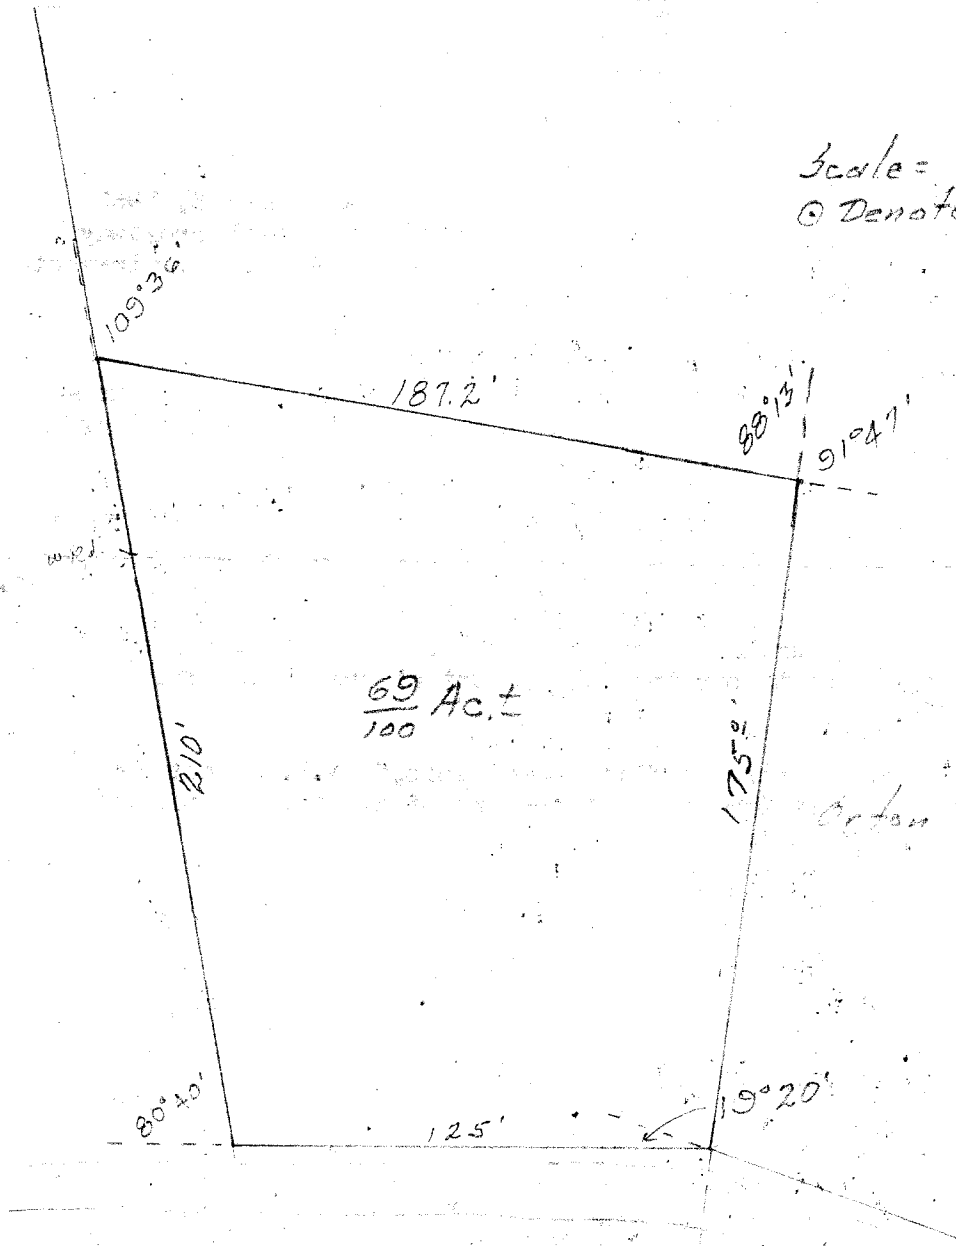

$\frac{69}{100}$ Acre

210'

187.2'

88°13'

91°41'

175'

80°40'

125'

175°

LEECH LAKE

Sanderson

Hopson

21 June, 1023

5019

2011-05-01